


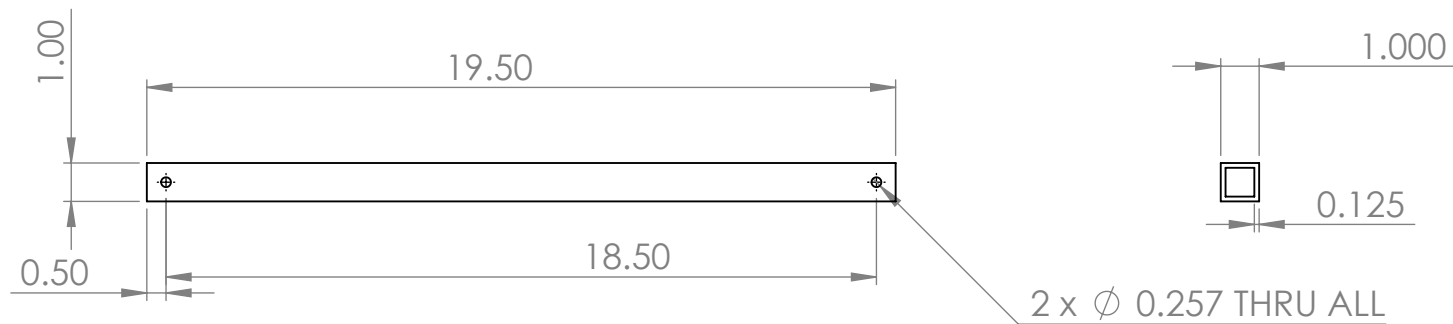

Make 4
Material: 6061-T6 aluminum

UNLESS OTHERWISE SPECIFIED TOLERANCES ARE:				APPROVALS		DATE		Monterey Bay Aquarium Research Institute	
1 PLACE DIM ±1/16	2 PLACE DIM ±.02	3 PLACE DIM ±.005	ANGLES ±1°	DRAWN	12/2/2013				
1. DIMENSIONS ARE IN INCHES 2. DIMENSION LIMITS HELD AFTER PLATING. 3. REMOVE BURRS AND SHARP EDGES .015 MAX. 4. MACHINED FILLET RADII .0150-.030. 5. MACHINED DIAMETERS ON A COMMON CENTERLINE CONCENTRIC WITHIN .005 6. PERPENDICULARITY & PARALLELISM OF MACHINED SURFACES .002 PER INCH, MAX .012 INCHES FOR SINGLE SURFACE.				CHECKED					
				ENGINEER	Francois Cazenave				
				PROJECT NO. 901110					
				PROJECT 901110					
Vendor: MBARI				WEIGHT		0.307 lb		SIZE A	
Material: Material <not specified>								DWG. NO. MC-07	
								REV.	
SCALE:1:5						SHEET 1 OF 1			