


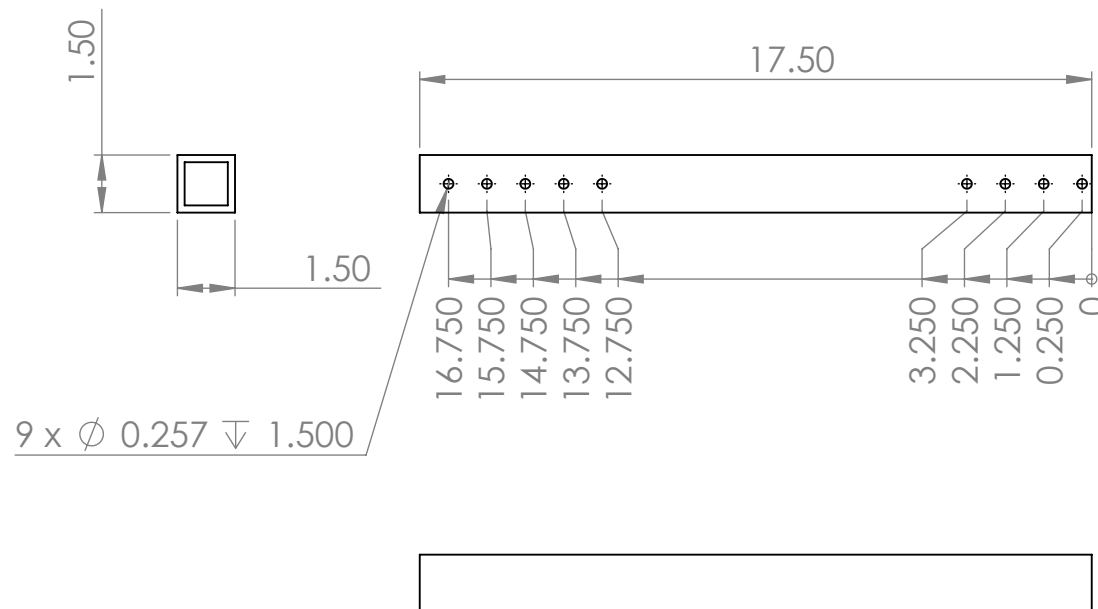

Material: 606-t6 aluminum 1"x3/16" square tubing
Make 2

UNLESS OTHERWISE SPECIFIED TOLERANCES ARE:				APPROVALS		DATE		Monterey Bay Aquarium Research Institute				
1 PLACE DIM ±1/16	2 PLACE DIM ±.02	3 PLACE DIM ±.005	ANGLES ±1°	DRAWN	12/3/2013							
1. DIMENSIONS ARE IN INCHES 2. DIMENSION LIMITS HELD AFTER PLATING. 3. REMOVE BURRS AND SHARP EDGES .015 MAX. 4. MACHINED FILLET RADII .0150-.030. 5. MACHINED DIAMETERS ON A COMMON CENTERLINE CONCENTRIC WITHIN .005 6. PERPENDICULARITY & PARALLELISM OF MACHINED SURFACES .002 PER INCH, MAX .012 INCHES FOR SINGLE SURFACE.				CHECKED	Francois Cazenave							
				ENGINEER								
				PROJECT NO.	901110							
				PROJECT	901110							
Vendor: MBARI				WEIGHT		1.663 lb		SIZE A		DWG. NO. MC-03		REV.
Material: 6061-T6 (SS)								SCALE: 1:5				SHEET 1 OF 1