


THE INFORMATION CONTAINED IN THIS DRAWING IS THE SOLE PROPERTY OF MBARI ANY REPRODUCTION IN PART OR WHOLE WITHOUT THE WRITTEN PERMISSION OF MBARI IS PROHIBITED.

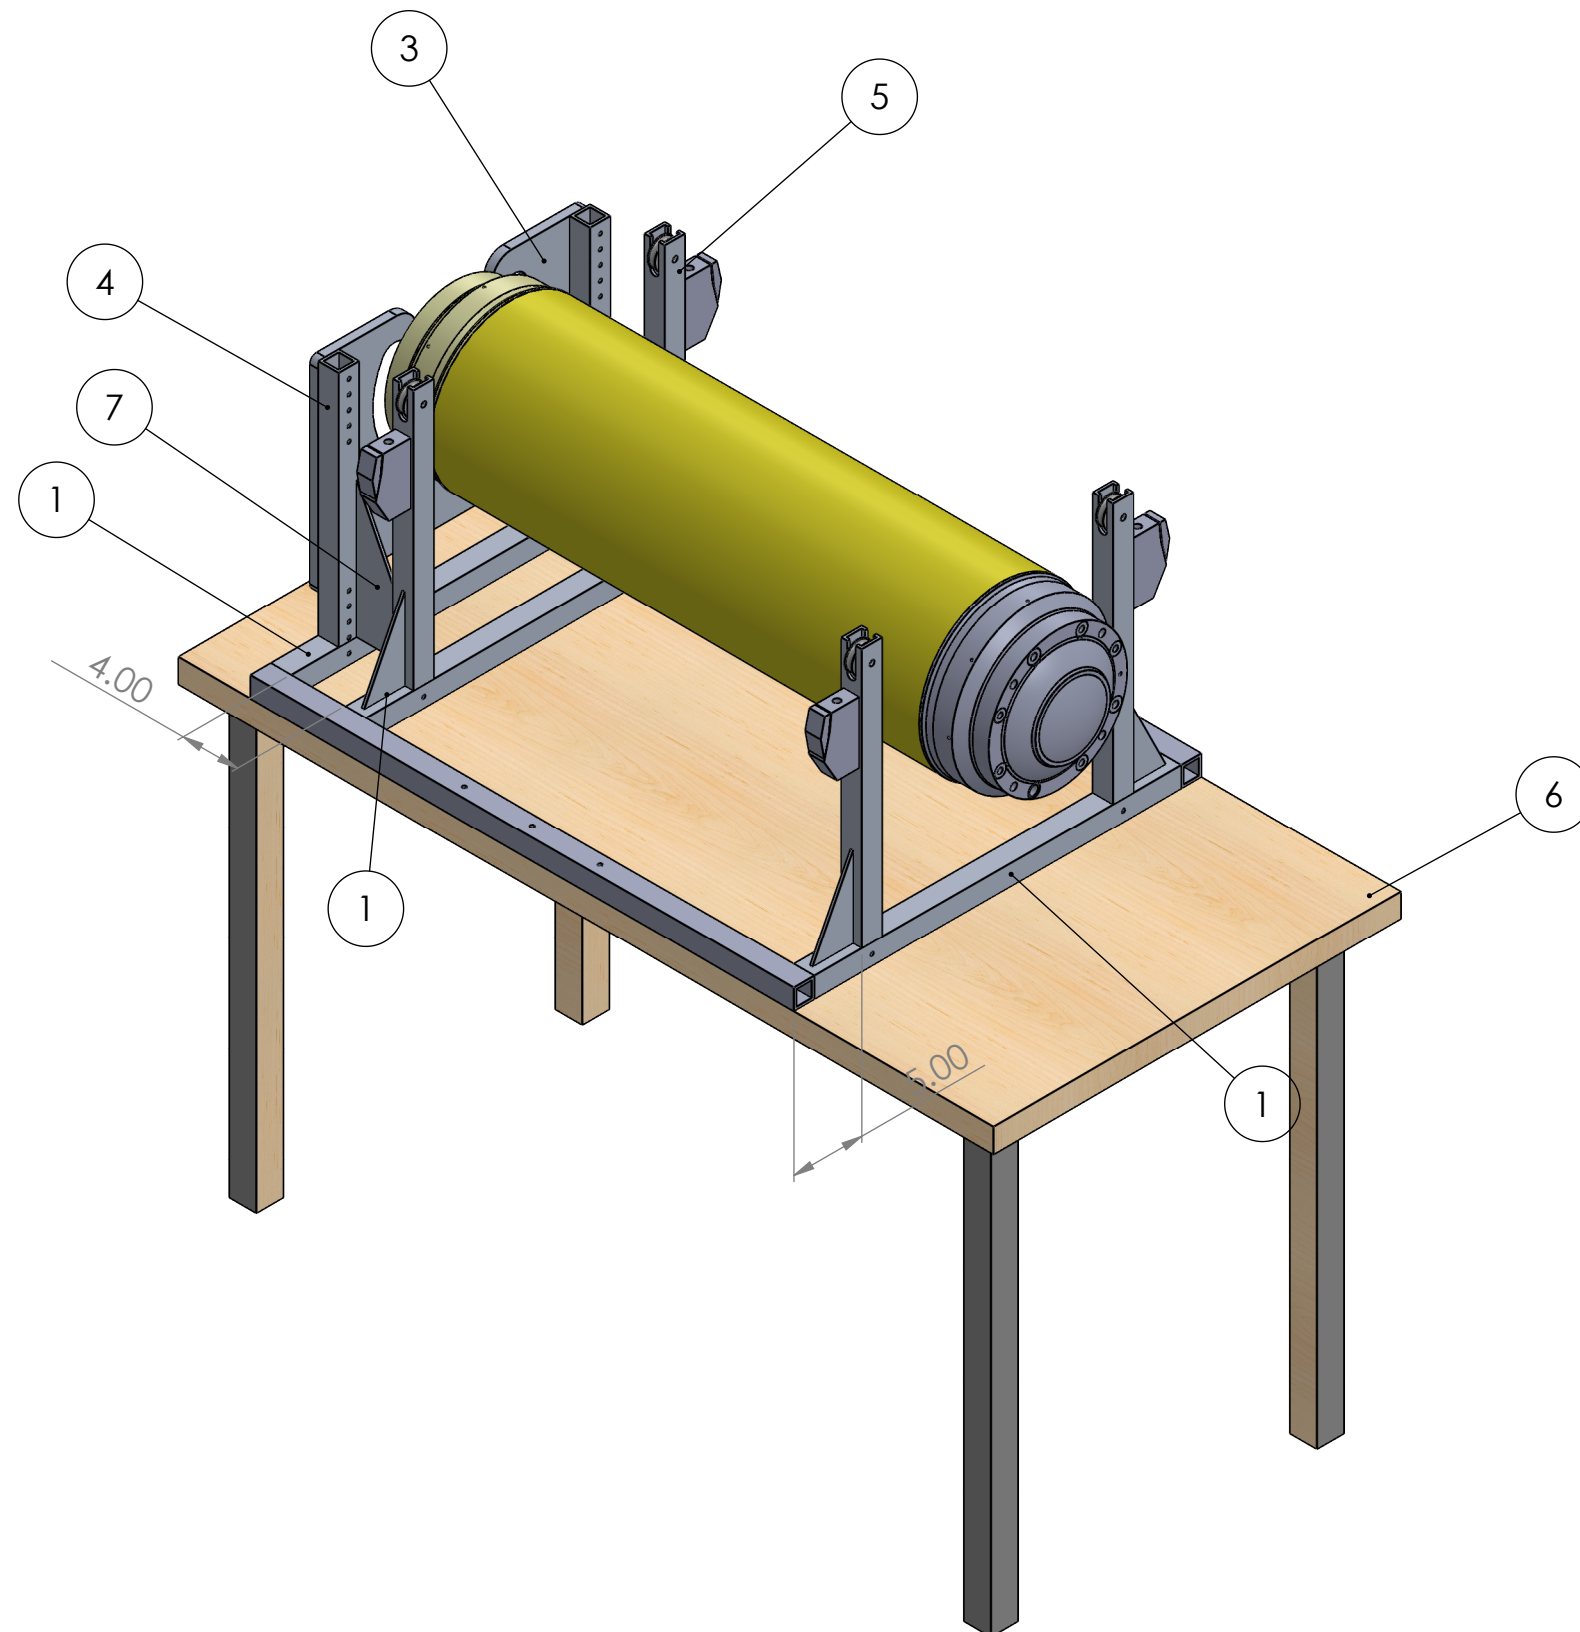

ITEM NO.	PART NAME	PartNo	Vendor	QTY.
1	MC_End_Tube	MC-02	MBARI	3
2	MC_Side_Tube	MC-05	MBARI	2
3	MC_LRAUV_Fixture_Plate	MC-01	MBARI	1
4	MC_Vertical_Tube_1	MC-03	MBARI	2
5	MC_Vertical_Tube_2	MC-06	MBARI	4
6	Wood_Table	WB253989TN	Global Industries	1
7	MC_Main_Gusset	MC-04	MBARI	2
8	MC LRAUV Pressure Hull Mockup			1
9	MC_Triangle_Plate_2	MC-08	MBARI	4
10	3091T521_ALUMINUM PULLEY FOR FIBROUS ROPE	3091T521		4
11	Lewmar_RopeClutch	D1-29101108	Lewmar	4

UNLESS OTHERWISE SPECIFIED TOLERANCES ARE:				APPROVALS		DATE		Monterey Bay Aquarium Research Institute MBARI 7700 Sandholdt RD. Moss Landing, CA 95039 PH: (831) 775-1700 			
1 PLACE DIM ±1/16	2 PLACE DIM ±.02	3 PLACE DIM ±.005	ANGLES ±1°	DRAWN Francois Cazenave							
1. DIMENSIONS ARE IN INCHES 2. DIMENSION LIMITS HELD AFTER PLATING. 3. REMOVE BURRS AND SHARP EDGES .015 MAX. 4. MACHINED FILLET RADII .0150-.030. 5. MACHINED DIAMETERS ON A COMMON CENTERLINE CONCENTRIC WITHIN .005 6. PERPENDICULARITY & PARALLELISM OF MACHINED SURFACES .002 PER INCH. MAX .012 INCHES FOR SINGLE SURFACE.				ENGINEER Francois Cazenave							
				CHECKED							
				PROJECT NO.							
				PROJECT							
DO NOT SCALE DRAWING											
				WEIGHT 134.62 lb.							
				SIZE B		DWG. NO.				REV.	
				SCALE 1:10						SHEET 1 OF 1	