


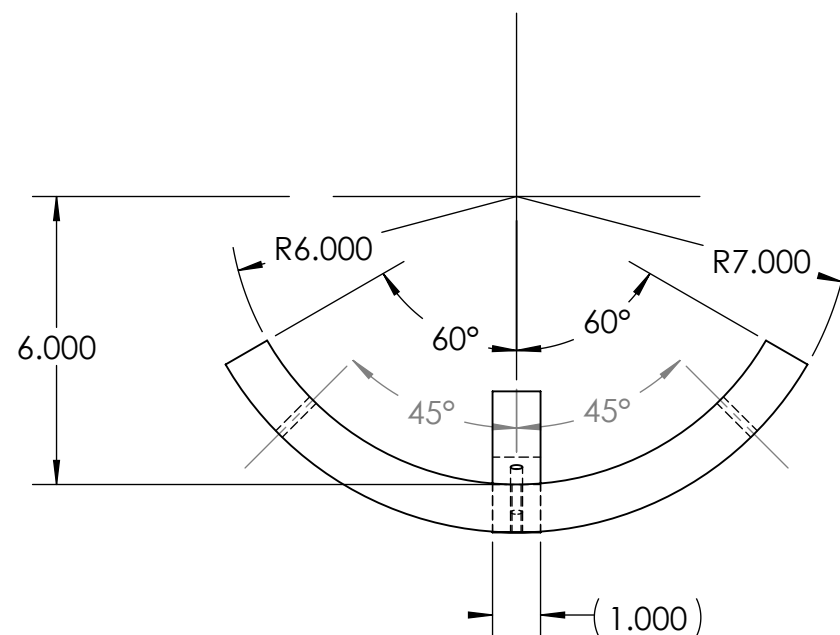

2	1	P-202003-18	Nose Shell_Cut Fixture (Leg)		MBARI	G-10 Fiberglass Epoxy Laminate Sheet
1	1	P-201002-18	Nose Shell_Cut Fixture Base		MBARI	G-10 Fiberglass Epoxy Laminate Sheet
ITEM NO.	QTY.	Part_Number	DESCRIPTION	Revision	Vendor	MATERIAL

BILL OF MATERIALS						
Shop / Q.C.		UNLESS OTHERWISE SPECIFIED TOLERANCES ARE:			APPROVALS DATE	
Inspector		1 PLACE DIM ±1/16	2 PLACE DIM ±.02	3 PLACE DIM ±.005	ANGLES ±1°	DRAWN J. ERICKSON
Shop Foreman		1. DIMENSIONS ARE IN INCHES 2. DIMENSION LIMITS HELD AFTER PLATING. 3. REMOVE BURRS AND SHARP EDGES .015 MAX. 4. MACHINED FILLET RADII .0150-.030. 5. MACHINED DIAMETERS ON A COMMON CENTERLINE CONCENTRIC WITHIN .005 6. PERPENDICULARITY & PARALLELISM OF MACHINED SURFACES .002 PER INCH MAX .012 INCHES FOR SINGLE SURFACE.				ENGINEER J. ERICKSON
Engineer						CHECKED
NEXT ASSY Description	NEXT ASSY Number					PROJECT NO.
		PROJECT	LRAUV	TETHYS - LRAUV		
Application		DO NOT SCALE DRAWING			WEIGHT	
Monterey Bay Aquarium Research Institute MBARI 7700 Sandholdt RD. Moss Landing, CA 95039 PH: (831) 775-1700 						
Long Nose Shell_V2 Cutting Fixture Assembly SIZE B DWG. NO. A-201951-17.DWG REV.						
SCALE 1:8 CAD FILE: MECH ENG ON TORNADO SHEET 1 OF 1						

A