


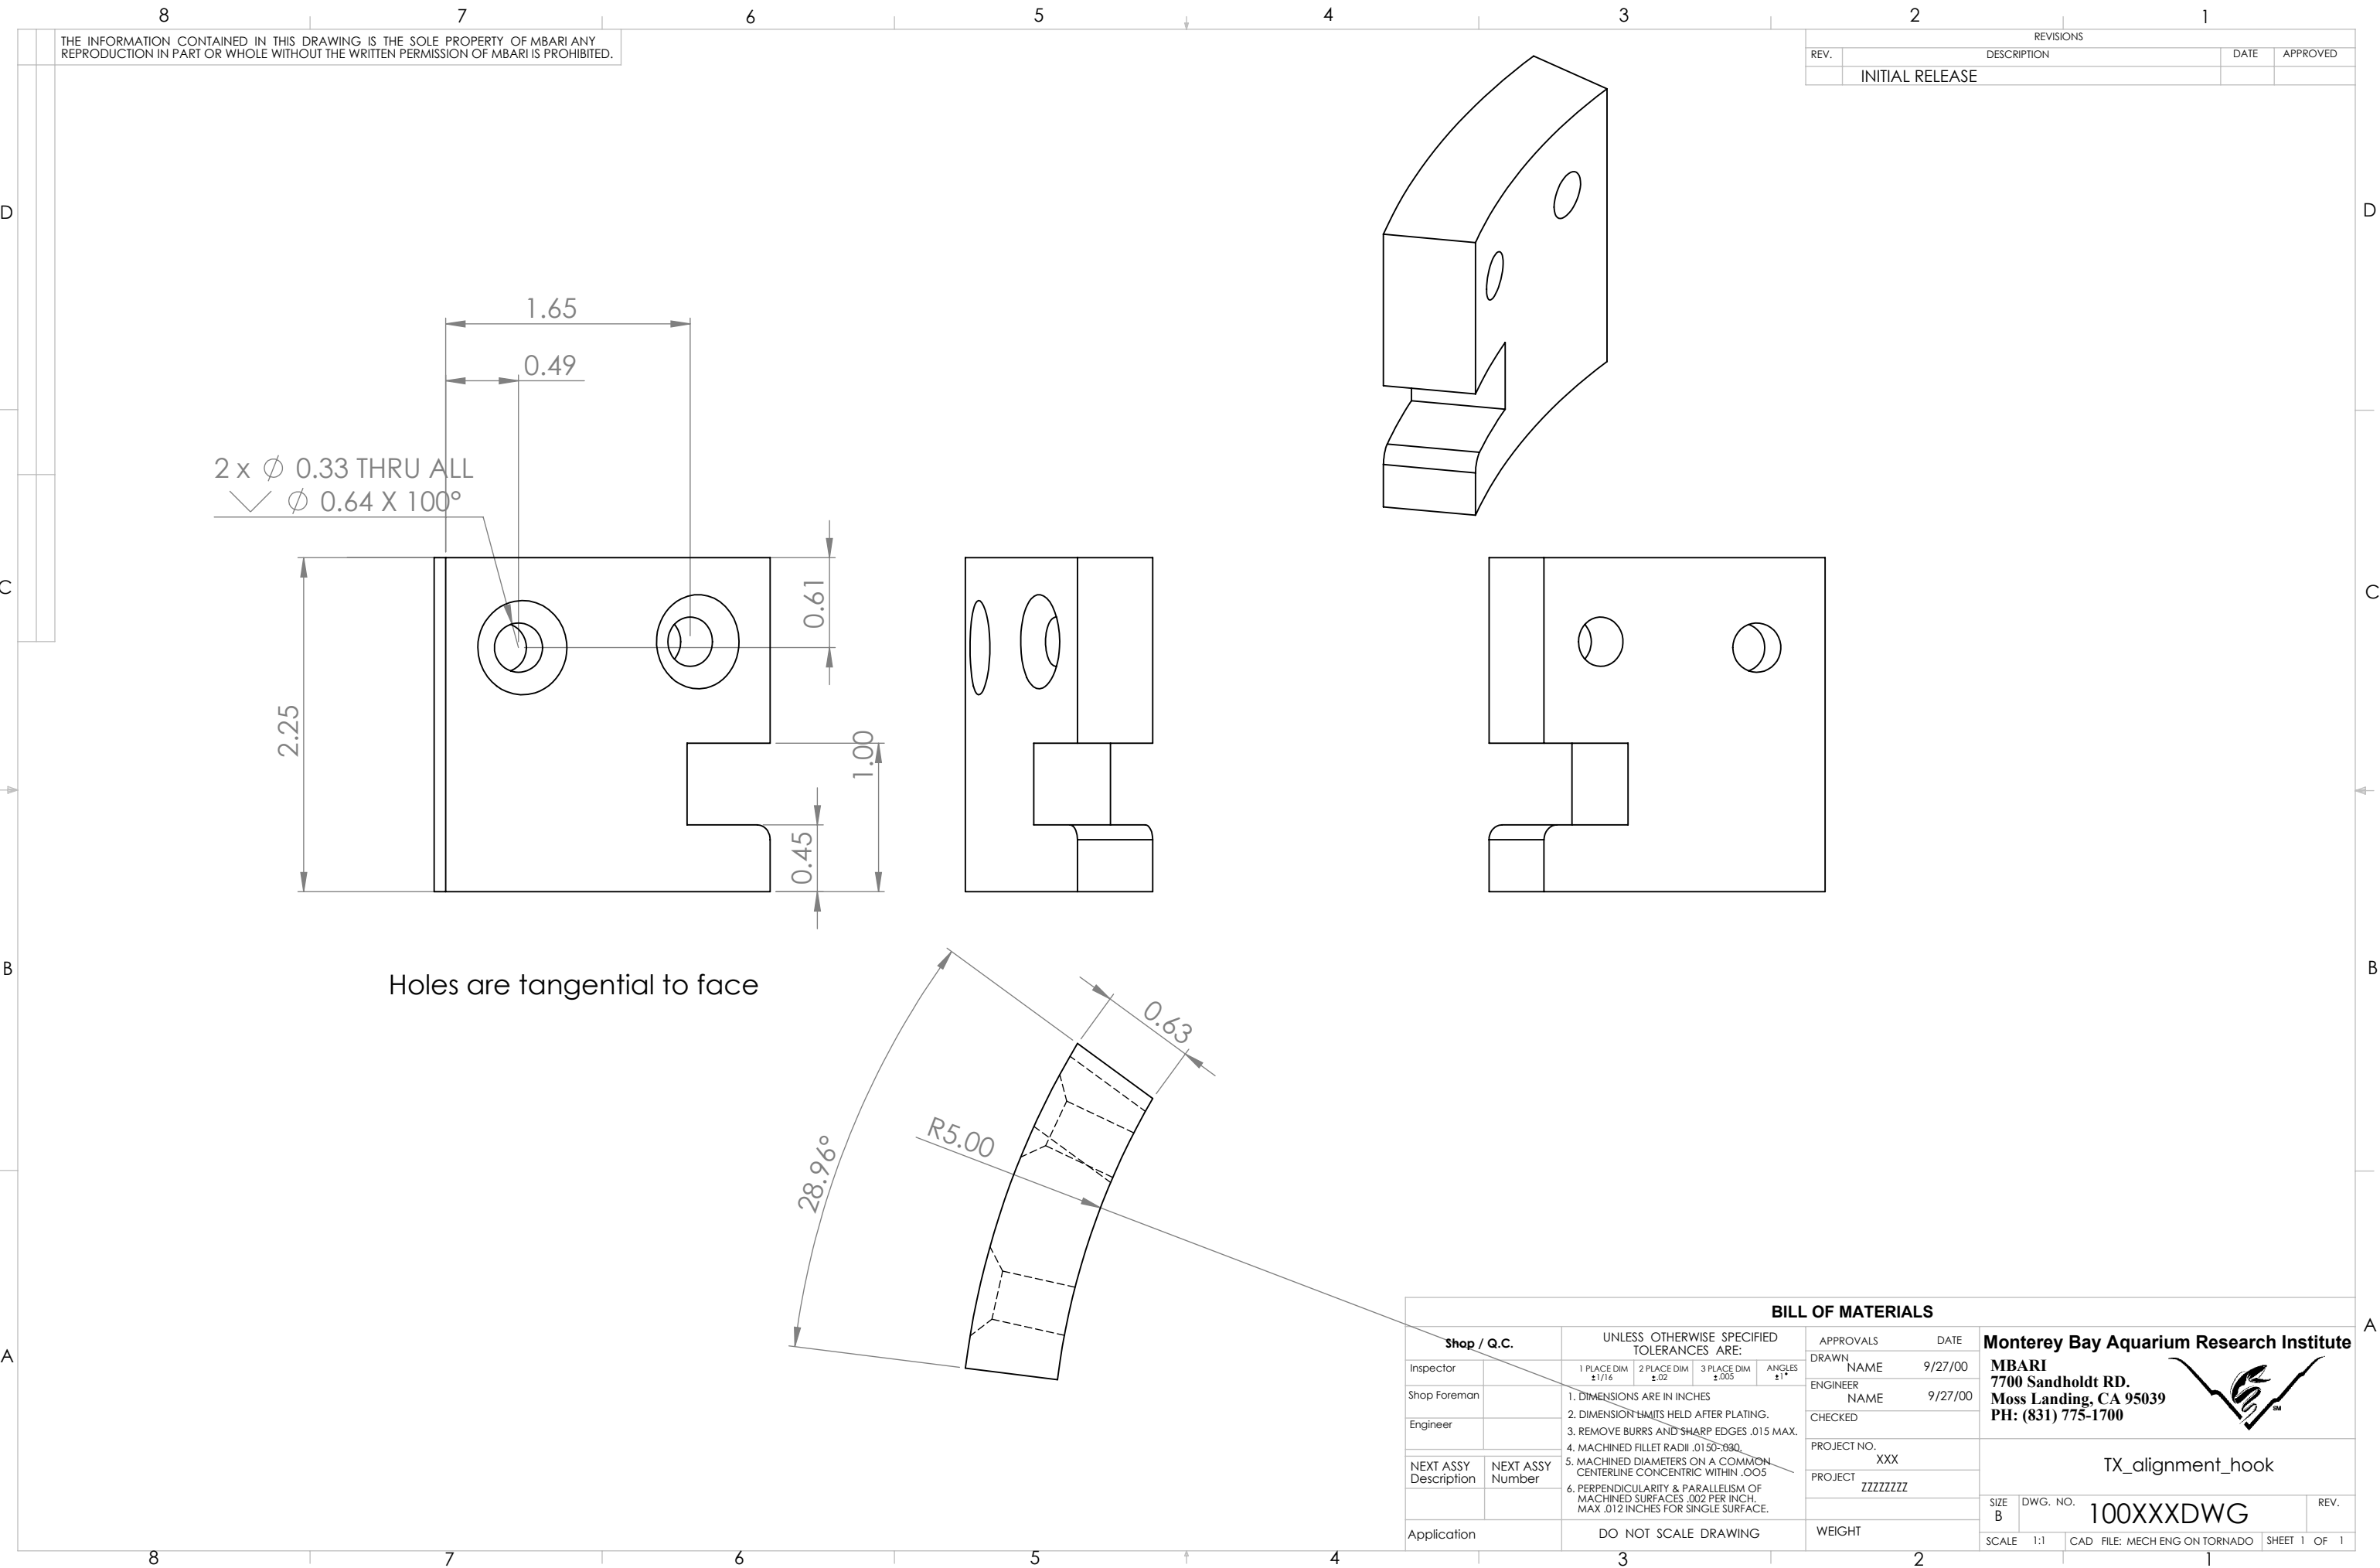

THE INFORMATION CONTAINED IN THIS DRAWING IS THE SOLE PROPERTY OF MBARI ANY REPRODUCTION IN PART OR WHOLE WITHOUT THE WRITTEN PERMISSION OF MBARI IS PROHIBITED.

REVISIONS			
REV.	DESCRIPTION	DATE	APPROVED
	INITIAL RELEASE		

BILL OF MATERIALS						
Shop / Q.C.		UNLESS OTHERWISE SPECIFIED TOLERANCES ARE:			APPROVALS DATE	
Inspector		1 PLACE DIM ±1/16	2 PLACE DIM ±.02	3 PLACE DIM ±.005	ANGLES ±1°	DRAWN NAME 9/27/00
Shop Foreman		1. DIMENSIONS ARE IN INCHES 2. DIMENSION LIMITS HELD AFTER PLATING. 3. REMOVE BURRS AND SHARP EDGES .015 MAX. 4. MACHINED FILLET RADII .0150-.0300. 5. MACHINED DIAMETERS ON A COMMON CENTERLINE CONCENTRIC WITHIN .005 6. PERPENDICULARITY & PARALLELISM OF MACHINED SURFACES .002 PER INCH. MAX .012 INCHES FOR SINGLE SURFACE.				ENGINEER NAME 9/27/00
Engineer						CHECKED
NEXT ASSY Description	NEXT ASSY Number					PROJECT NO. XXX
						PROJECT ZZZZZZZZ
Application		DO NOT SCALE DRAWING				WEIGHT

Monterey Bay Aquarium Research Institute				
MBARI				
7700 Sandholdt RD.				
Moss Landing, CA 95039				
PH: (831) 775-1700				
TX_alignment_hook				
SIZE B	DWG. NO. 100XXXDWG			REV.
SCALE 1:1	CAD FILE: MECH ENG ON TORNADO		SHEET 1	OF 1