

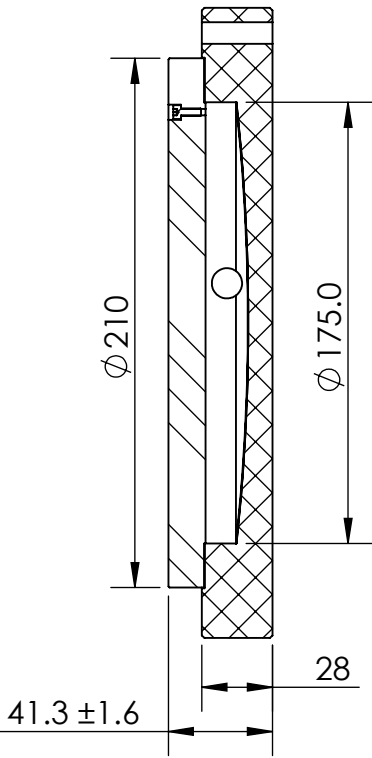



Note:
Ball Inclinator, ±5°, liquid filled.
Black Ceramic Ball, Ø12mm
Temperature range: -10 to 50 °C
Yellow (RAL1004) anti reflective backing
Hi visibility black lines and numbers

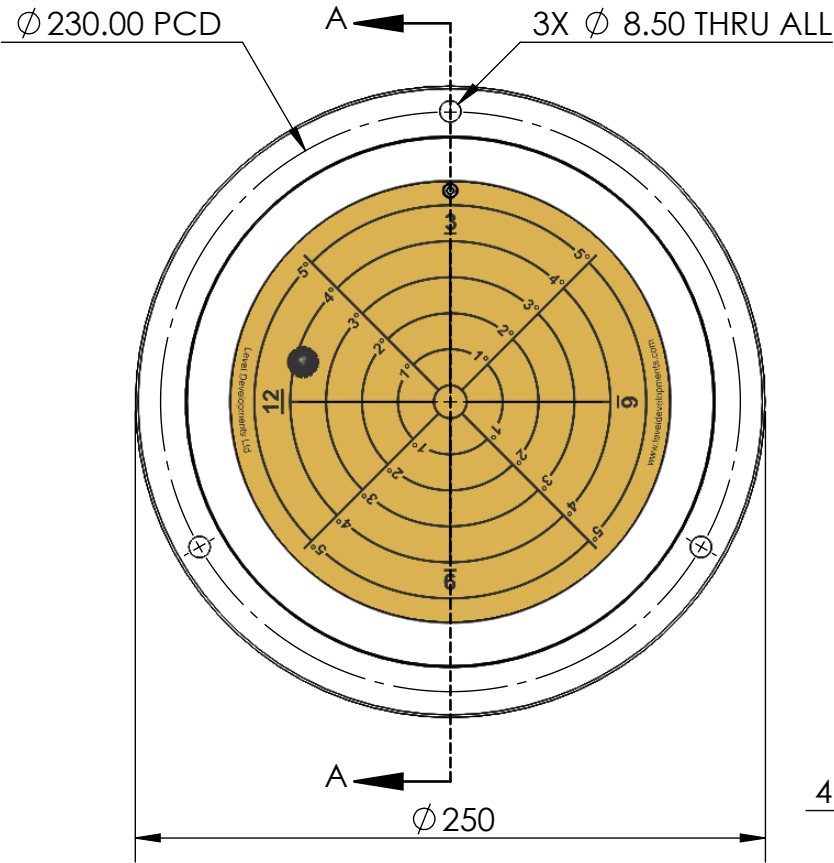

SECTION A-A

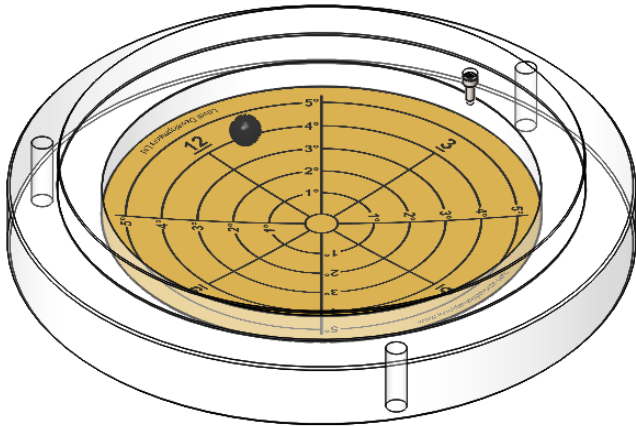

We reserve all intellectual property
rights in connection with this document.
Copyright © - Level Developments Ltd

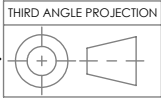

MATERIAL:
Cast Acrylic

FINISH:

DRAWN NAME
Jan Sandberg

Unless Otherwise
Specified:
Units: mm
Tolerances:
XX. ± 1.0
XX.X ± 0.25
XX.XX ± 0.1

DATE
14/09/2015

FO055 - Issue 1



level developments

3	254	Total thickness changed	28/07/2015
Issue	ECN	Notes	Date
TITLE: Ø250mm Subsea Inclinometer, ±5°			
DWG NO. 3707-1			A4
Used on: 5648-5			SCALE:1:3