
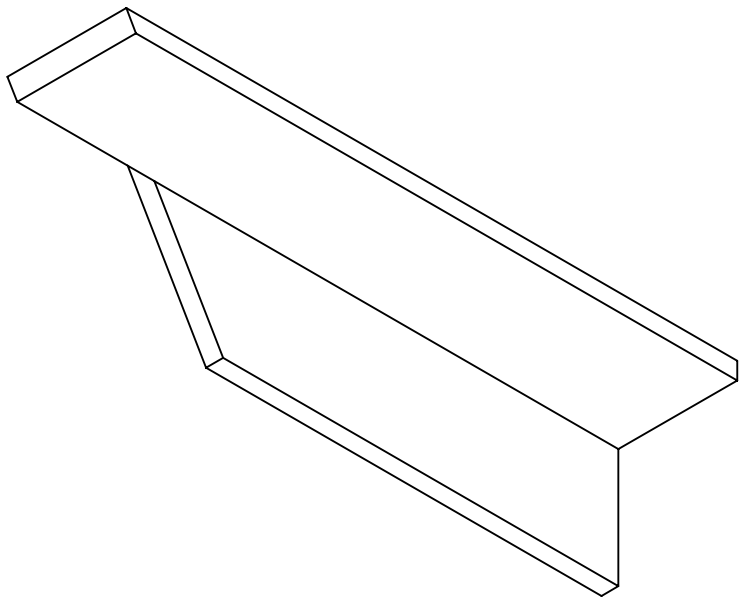
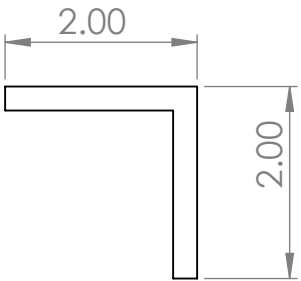


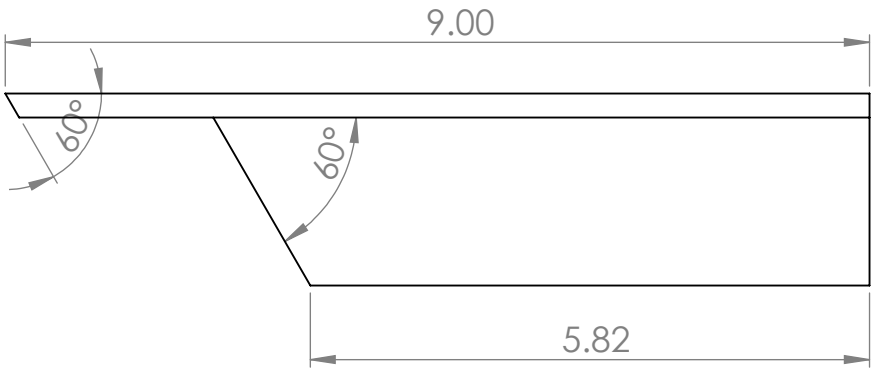

BILL OF MATERIALS

Shop / Q.C.					UNLESS OTHERWISE SPECIFIED TOLERANCES ARE:				APPROVALS		DATE		Monterey Bay Aquarium Research Institute				
Inspector		1 PLACE DIM ±1/16	2 PLACE DIM ±.02	3 PLACE DIM ±.005	ANGLES ±1°	DRAWN	Craig Dawe			02/20/19			MBARI 7700 Sandholdt RD. Moss Landing, CA 95039 PH: (831) 775-1700 				
Shop Foreman		1. DIMENSIONS ARE IN INCHES 2. DIMENSION LIMITS HELD AFTER PLATING. 3. REMOVE BURRS AND SHARP EDGES .015 MAX. 4. MACHINED FILLET RADII .0150-.030. 5. MACHINED DIAMETERS ON A COMMON CENTERLINE CONCENTRIC WITHIN .005 6. PERPENDICULARITY & PARALLELISM OF MACHINED SURFACES .002 PER INCH MAX .012 INCHES FOR SINGLE SURFACE.				ENGINEER	NAME			9/27/00							
Engineer						CHECKED											
NEXT ASSY Description	NEXT ASSY Number					PROJECT NO.	901802										
						PROJECT	Deepsea Connect										
						SIZE		B		DWG. NO.		100XXXDWG		REV.			
Application		DO NOT SCALE DRAWING				WEIGHT				SCALE		1:2		CAD FILE: MECH ENG ON TORNADO		SHEET 1 OF 1	