


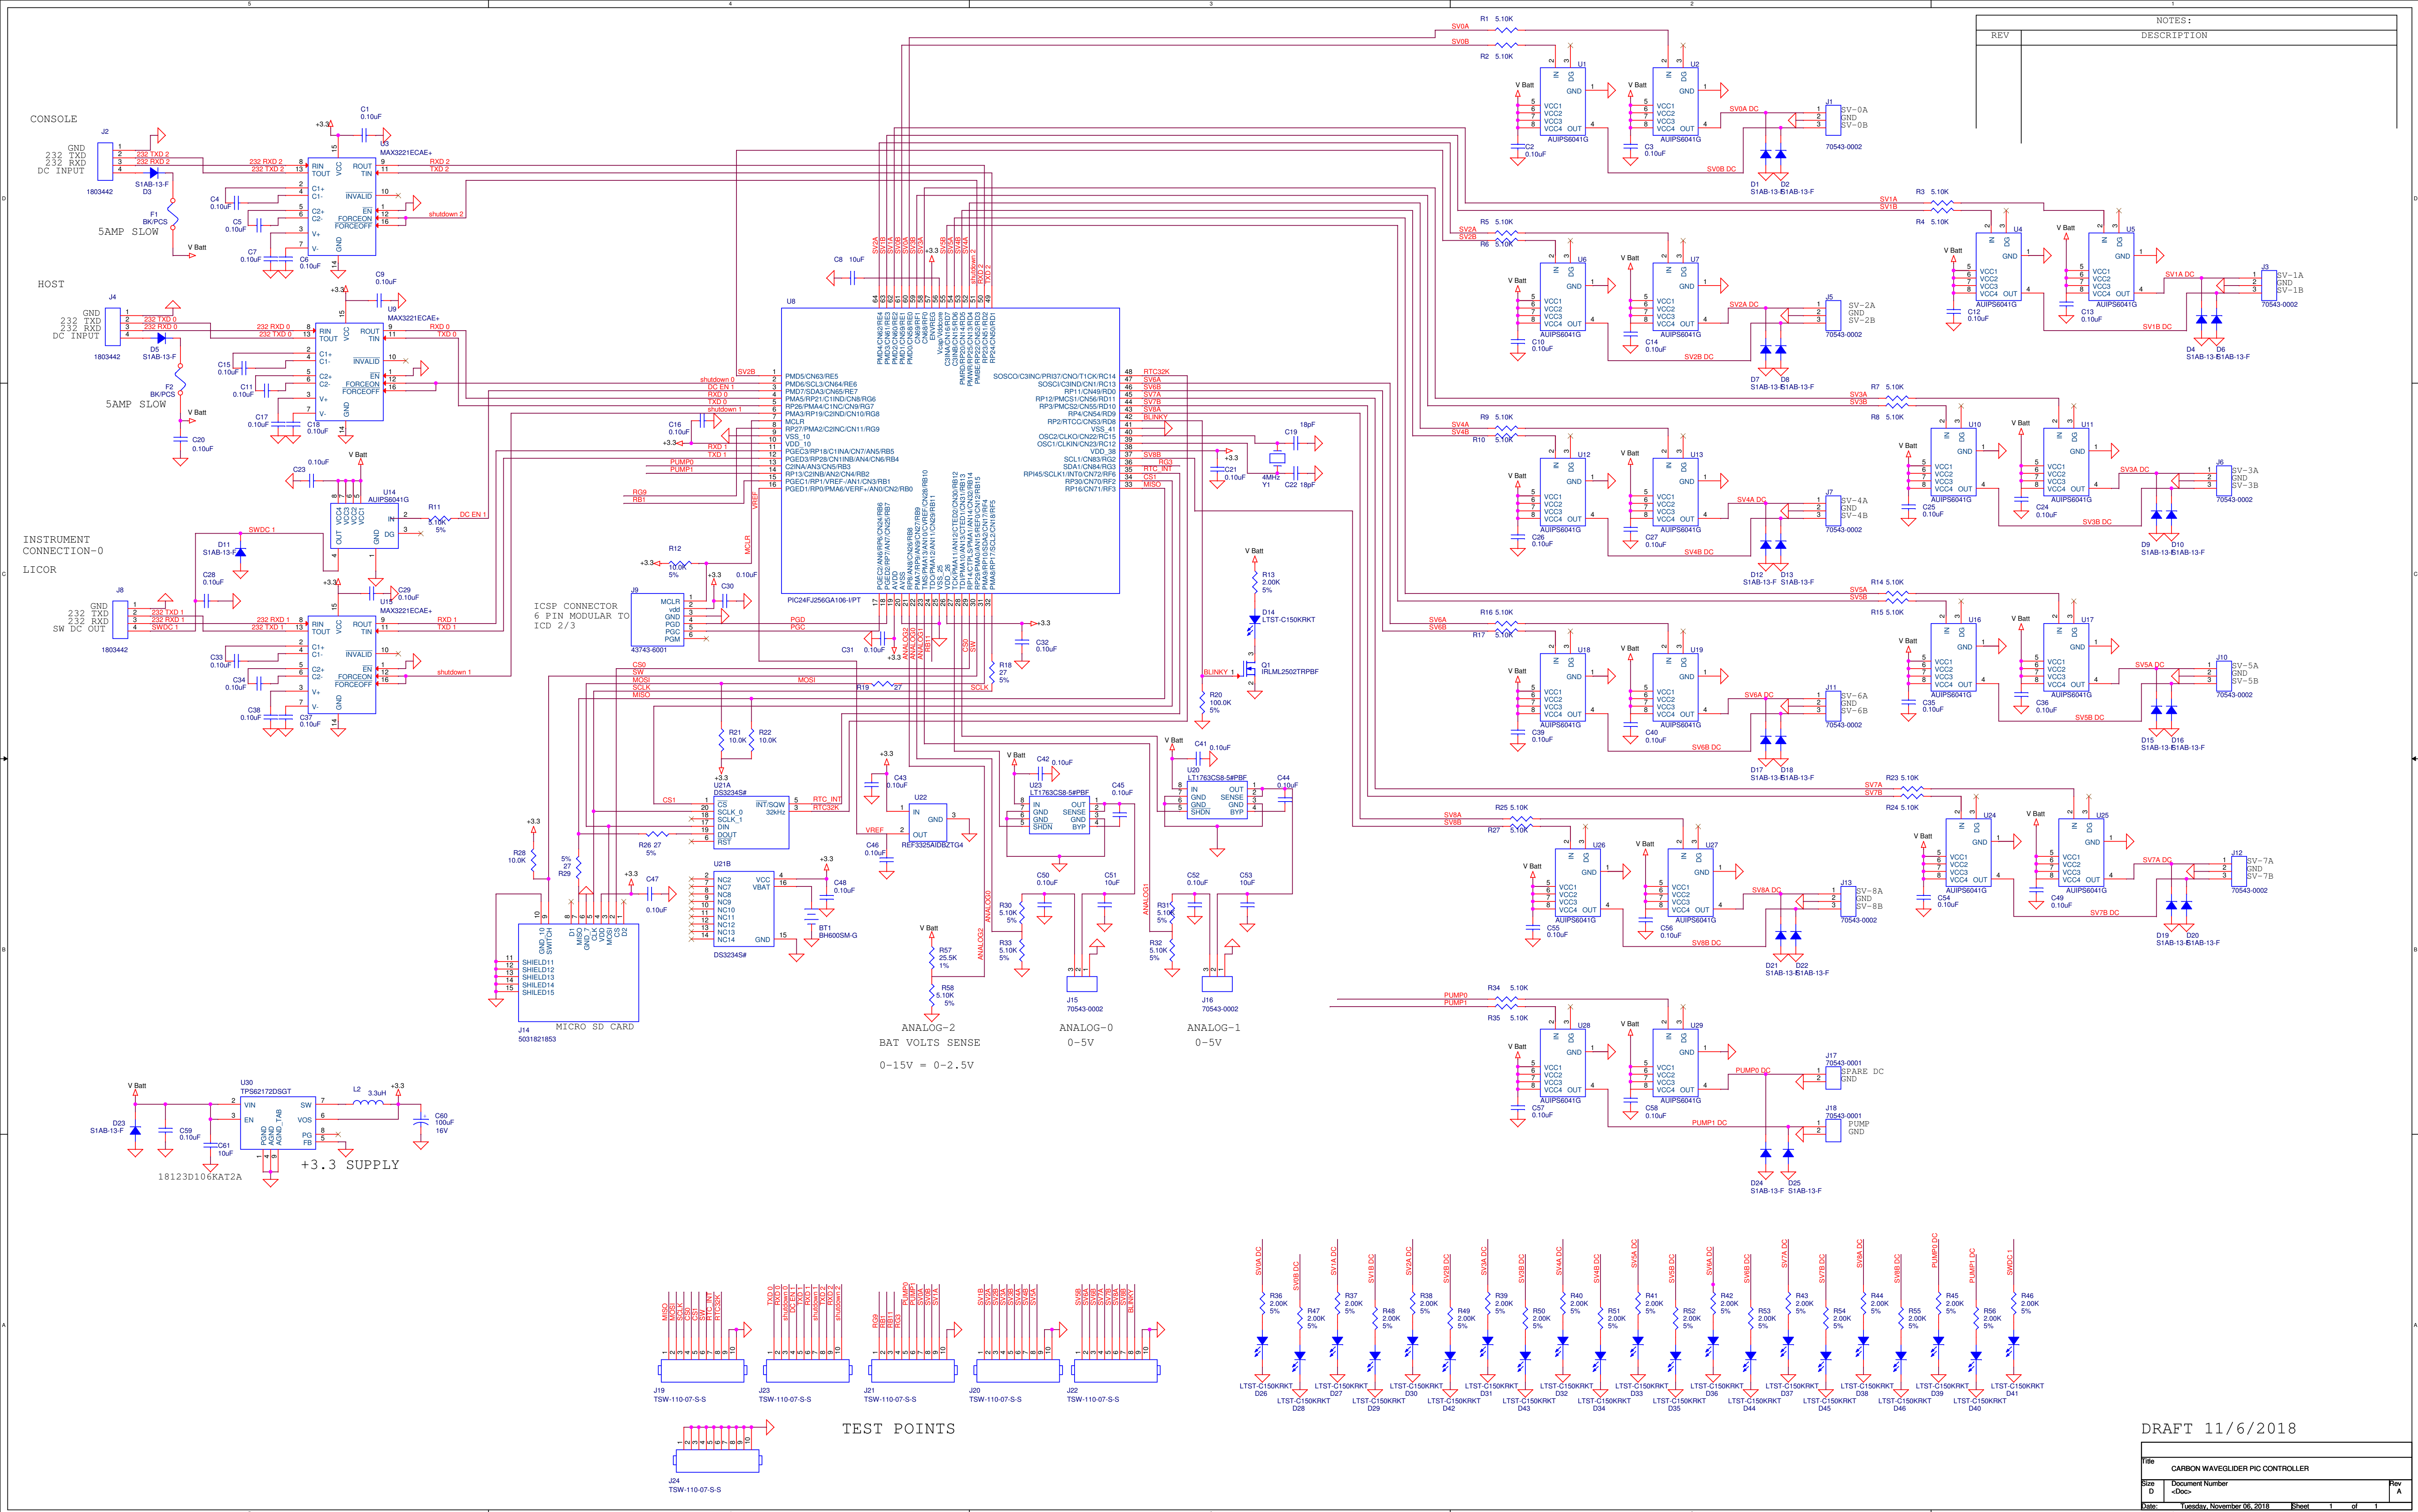

DRAFT 11/6/2018

Title			
CARBON WAVEGLIDER PIC CONTROLLER			
Size	Document Number	Rev	
D	<Doc>	A	
Date:	Tuesday, November 06, 2018	Sheet	1 of 1