


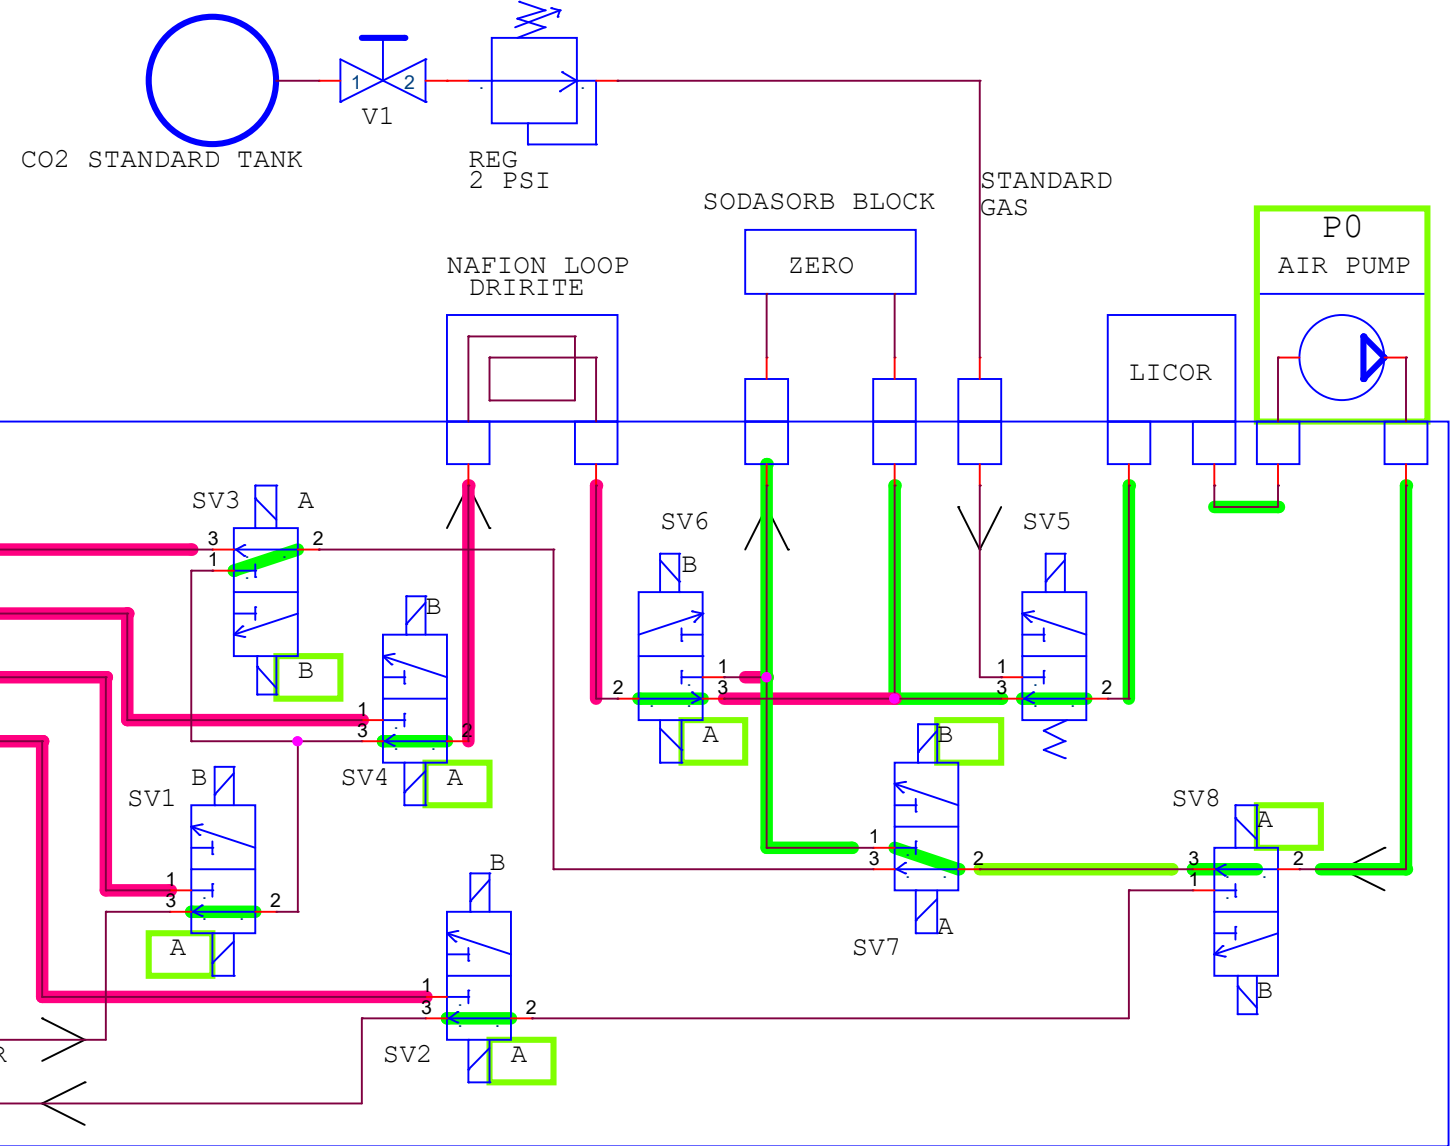

ZERO
CAL

VALVES OR PATHS NOT
HIGHLIGHTED ARO OK IN
ANY STATE

DRAFT 10/5/20

Monterey Bay Aquarium Research Institute

MBARI
7700 Sandholdt RD.
Moss Landing, CA 95039
PH: (831) 775-1700

Title	DIC/PCO2 PROTO SYSTEM PNEUMATIC DIAGRAM
-------	---

Size B	Document Number <Doc>	Rev A
-----------	--------------------------	----------

Date:	Monday, October 05, 2020	Sheet	1	of	1
-------	--------------------------	-------	---	----	---