



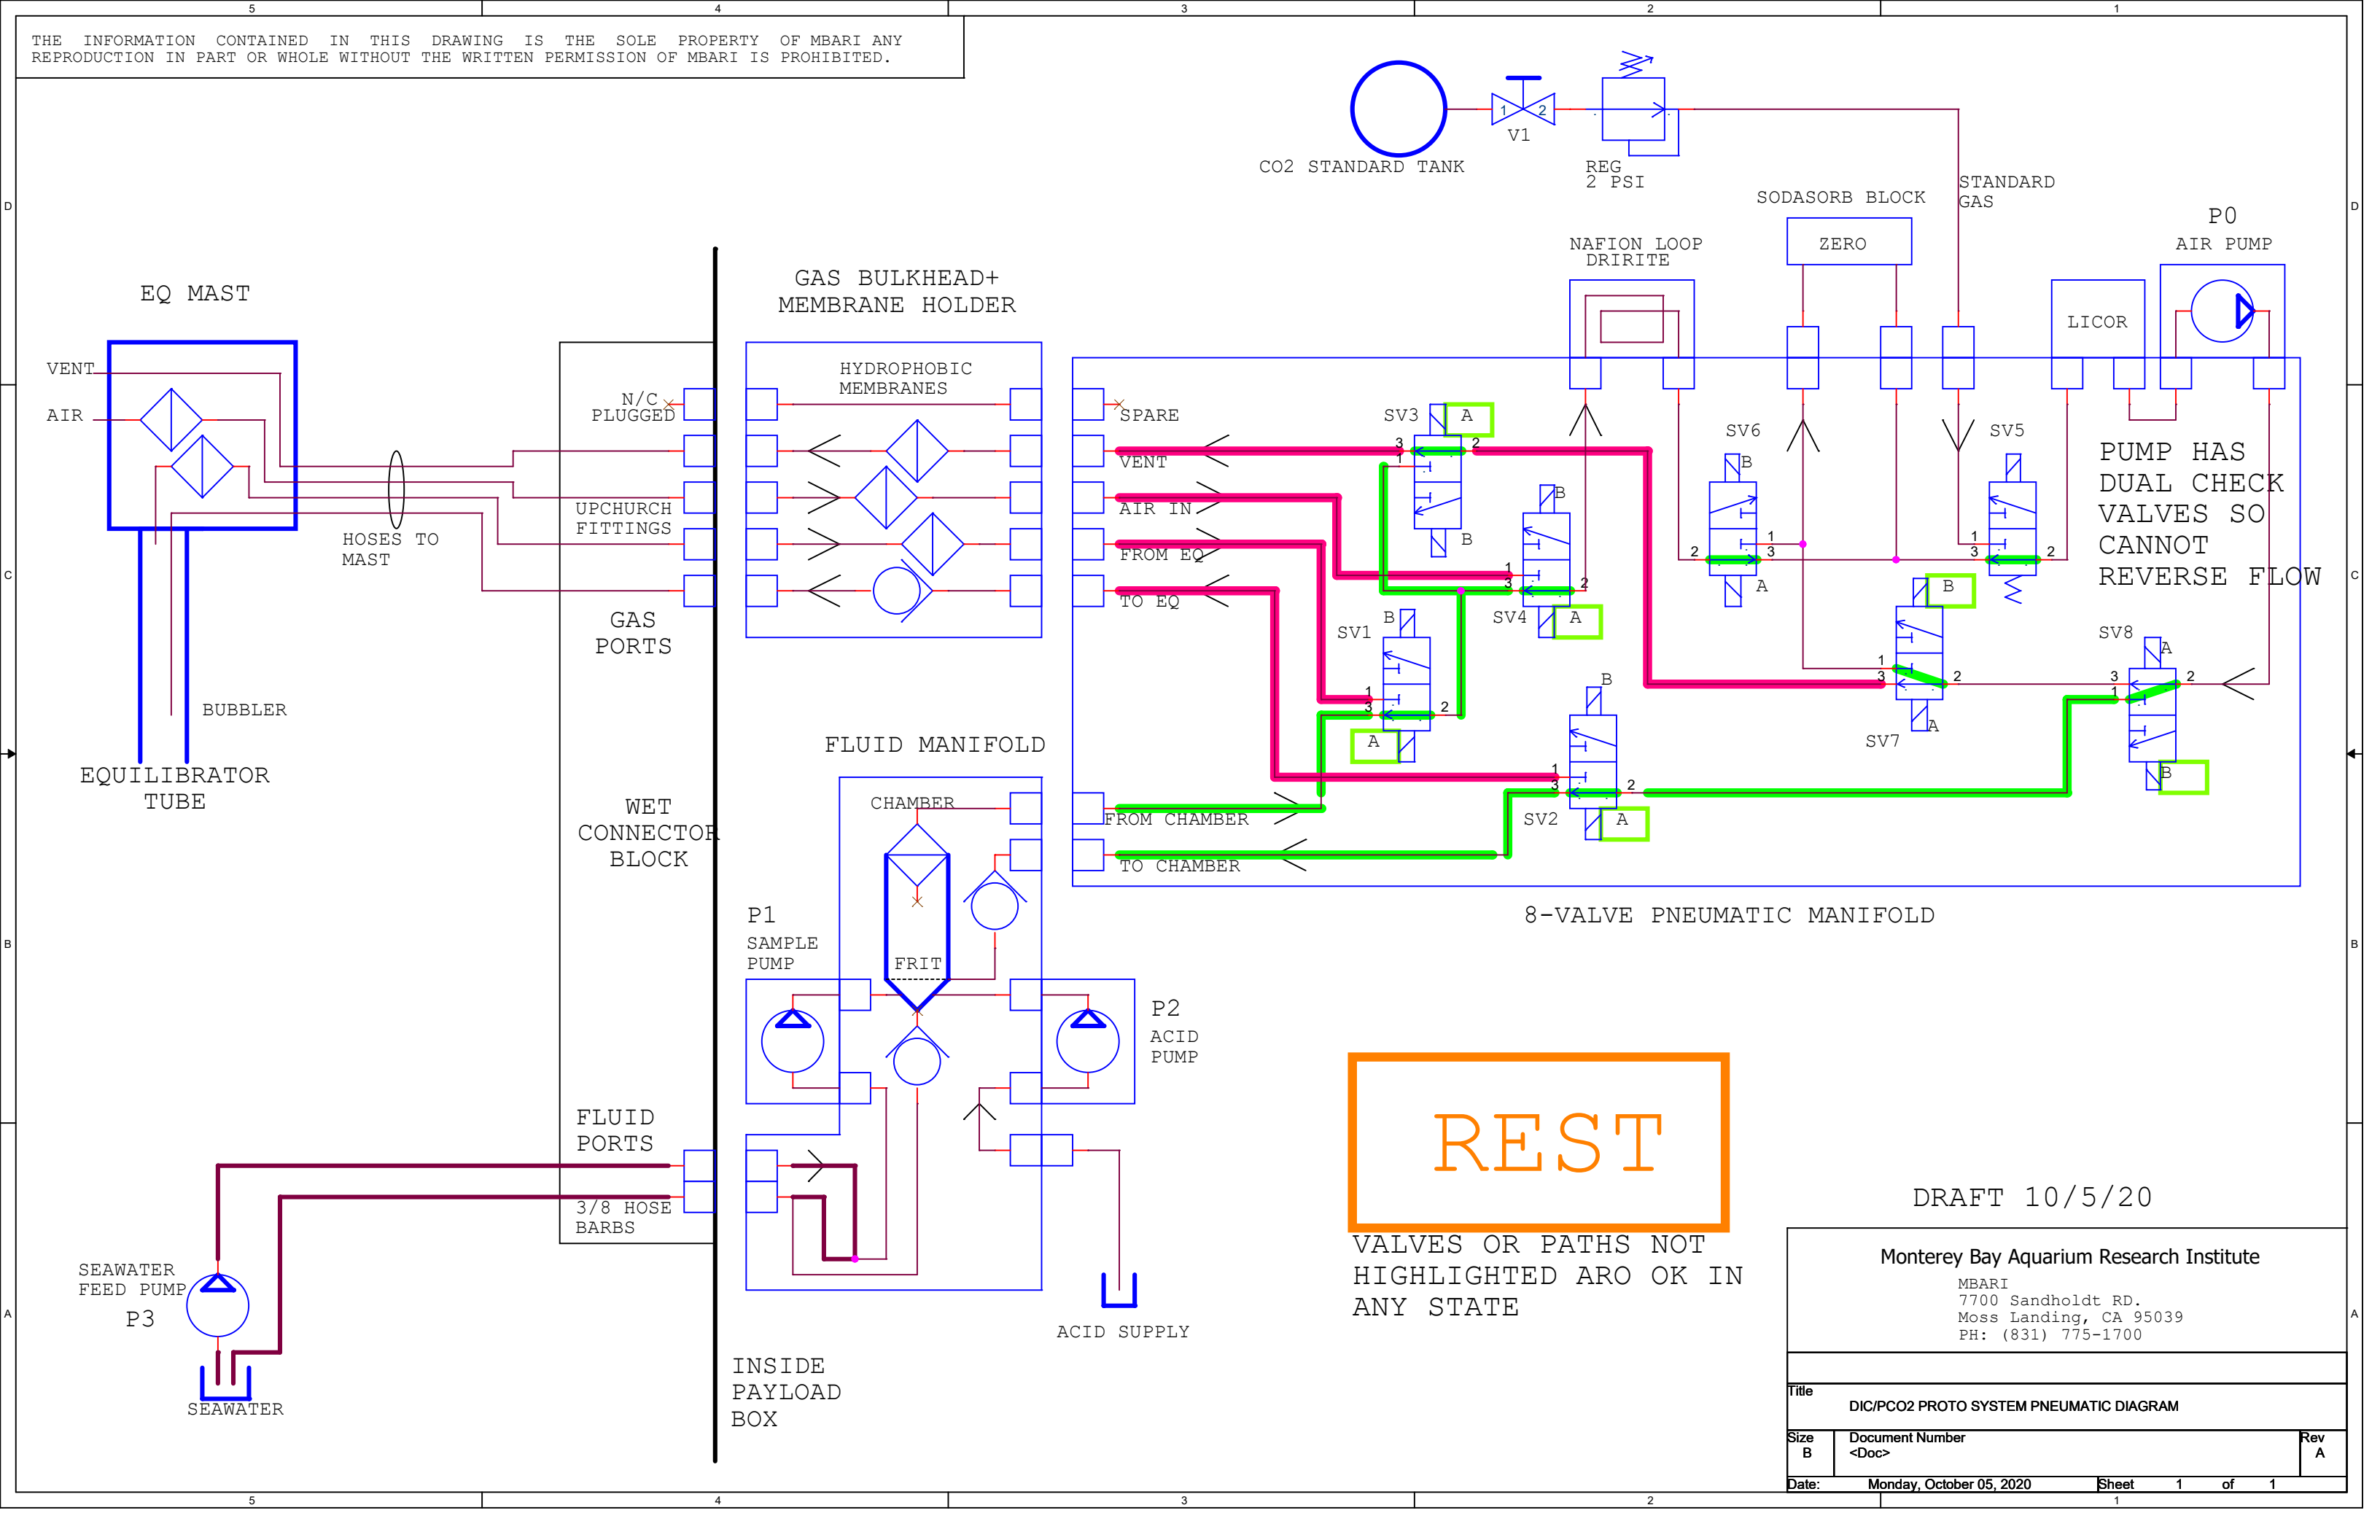

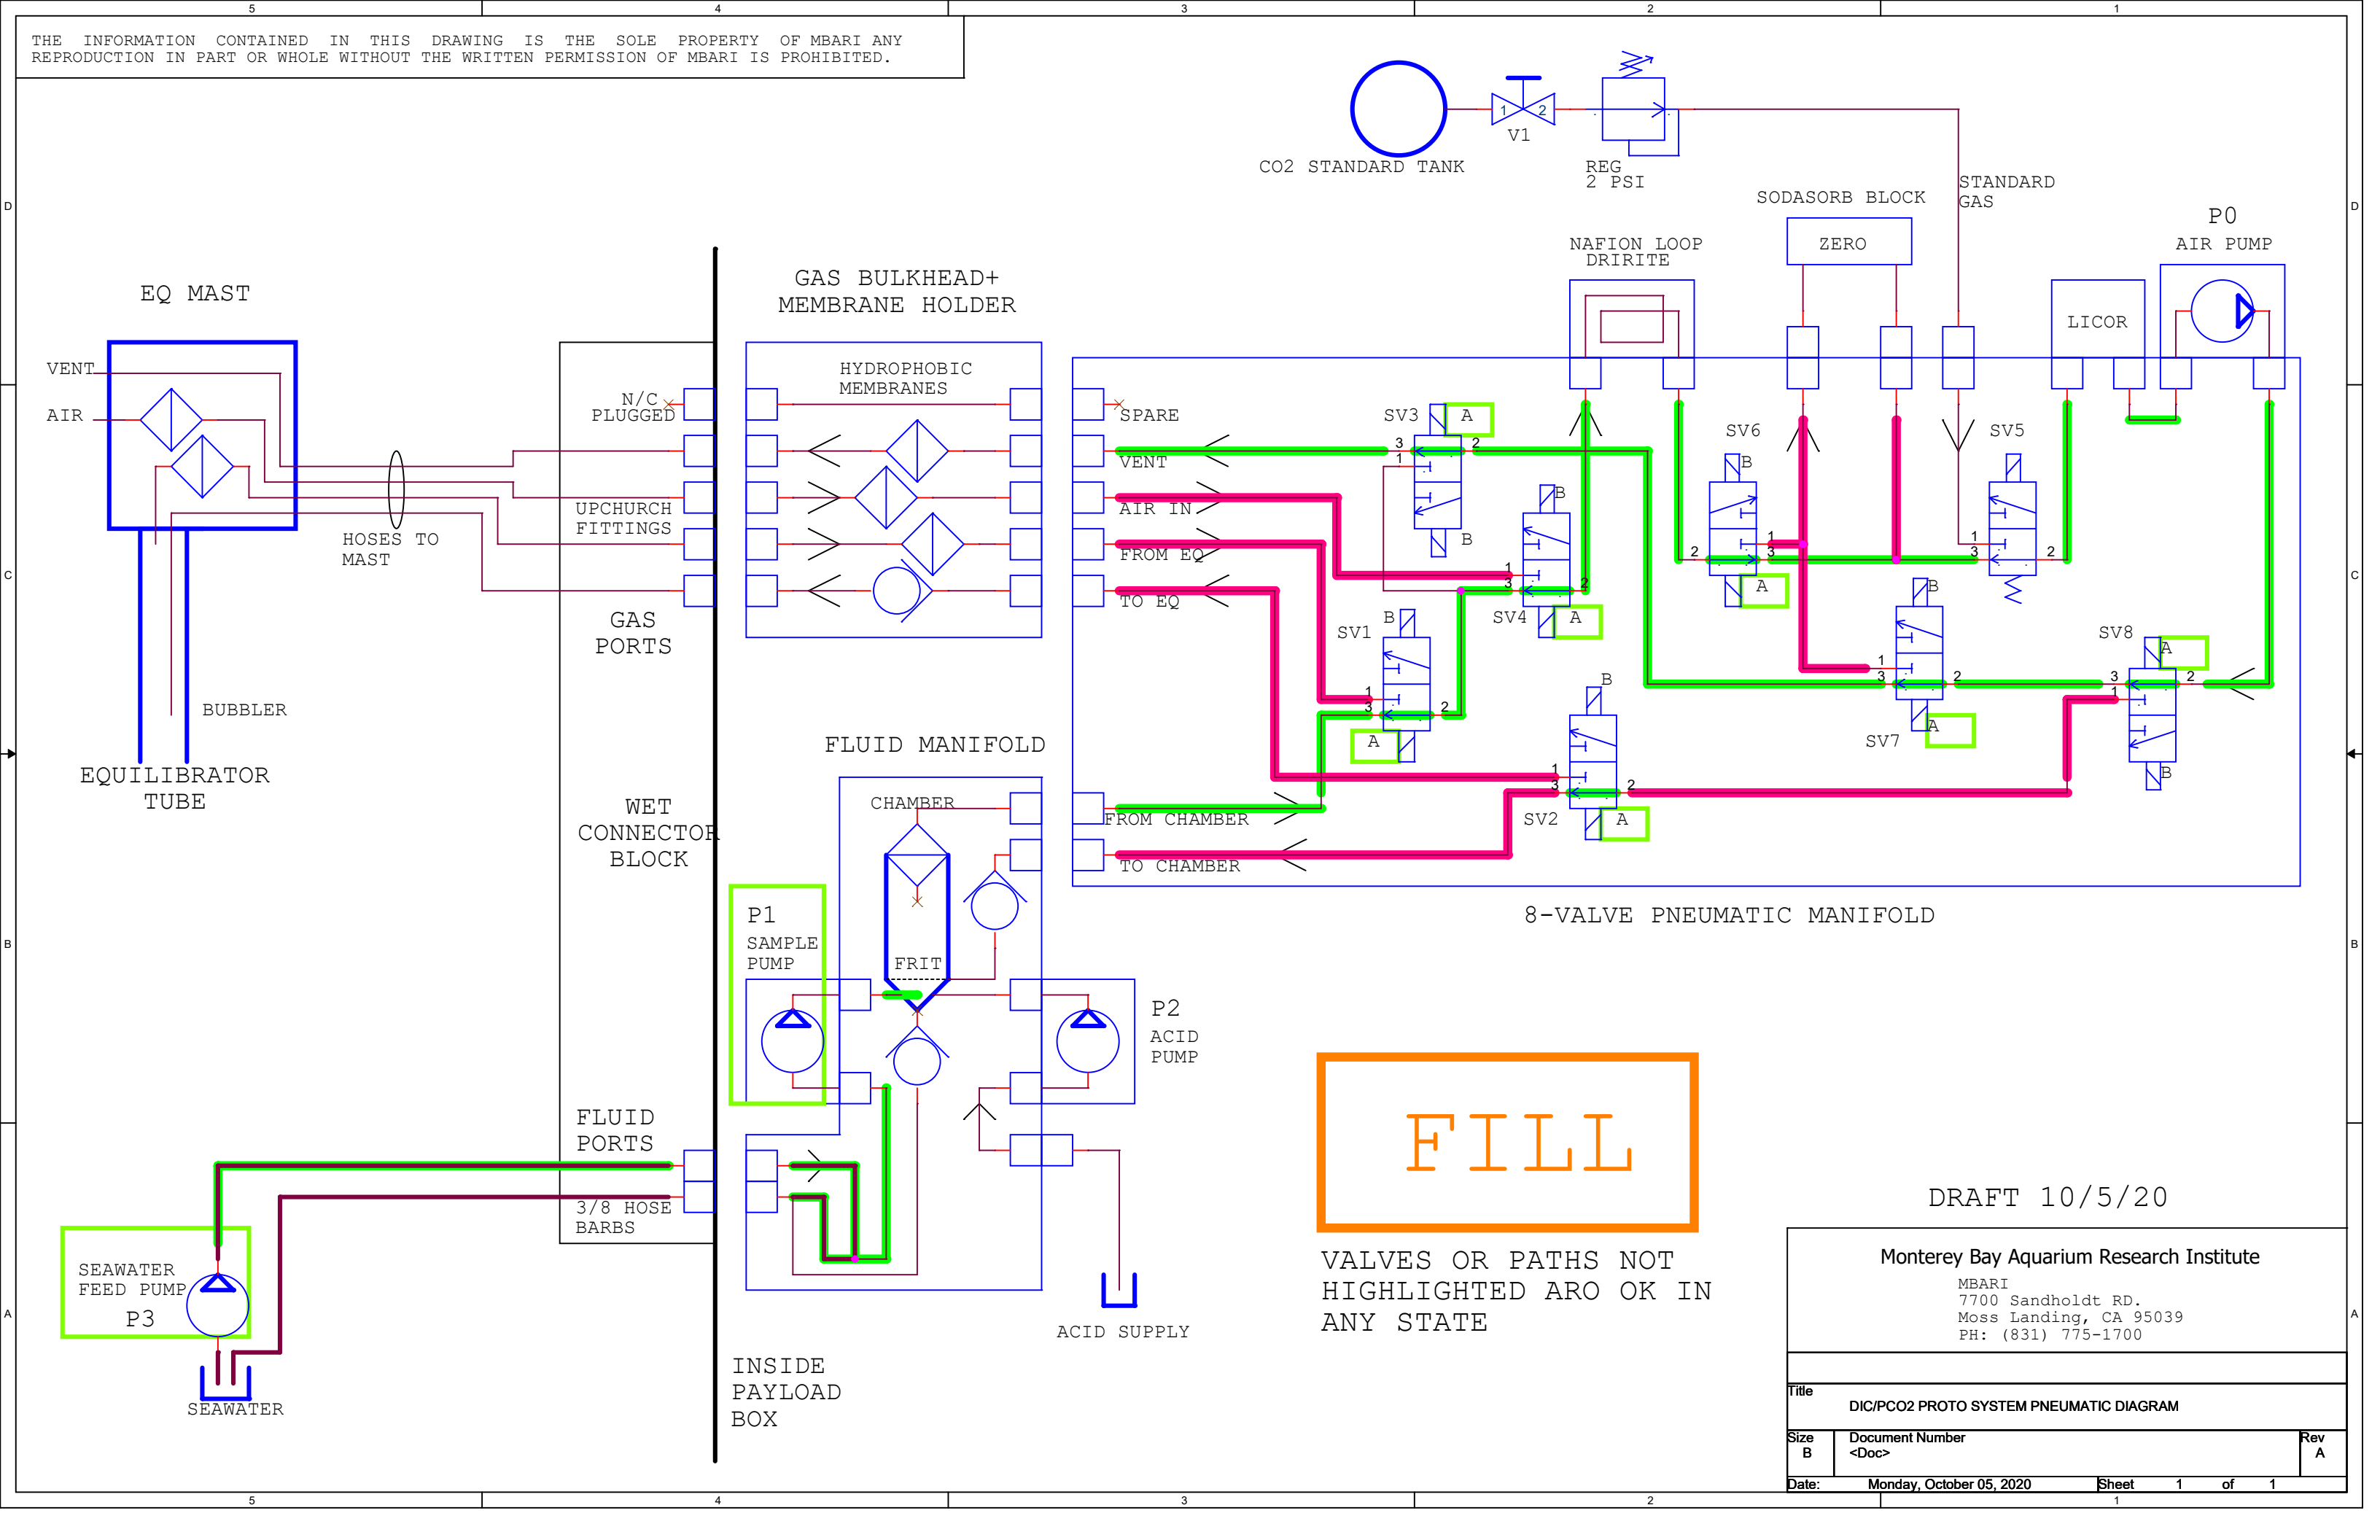

CO2 STANDARD TANK

REG
2 PSI

SODASORB BLOCK

STANDARD
GAS

P0
AIR PUMP

LICOR

NAFION LOOP
DRIRITE

ZERO

GAS BULKHEAD+
MEMBRANE HOLDER

HYDROPHOBIC
MEMBRANES

FLUID MANIFOLD

CHAMBER

FRIT

P1
SAMPLE
PUMP

P2
ACID
PUMP

ACID SUPPLY

INSIDE
PAYLOAD
BOX

FLUID
PORTS

3/8 HOSE
BARBS

WET
CONNECTOR
BLOCK

GAS
PORTS

UPCHURCH
FITTINGS

N/C
PLUGGED

HOSES TO
MAST

BUBBLER

EQUILIBRATOR
TUBE

VENT

AIR

EQ MAST

SEAWATER
FEED PUMP
P3

SEAWATER

FILL

VALVES OR PATHS NOT
HIGHLIGHTED ARO OK IN
ANY STATE


DRAFT 10/5/20


Monterey Bay Aquarium Research Institute


MBARI
7700 Sandholdt RD.
Moss Landing, CA 95039
PH: (831) 775-1700

Title DIC/PCO2 PROTO SYSTEM PNEUMATIC DIAGRAM		
Size B	Document Number <Doc>	Rev A
Date: Monday, October 05, 2020	Sheet 1	of 1


THE INFORMATION CONTAINED IN THIS DRAWING IS THE SOLE PROPERTY OF MBARI ANY REPRODUCTION IN PART OR WHOLE WITHOUT THE WRITTEN PERMISSION OF MBARI IS PROHIBITED.

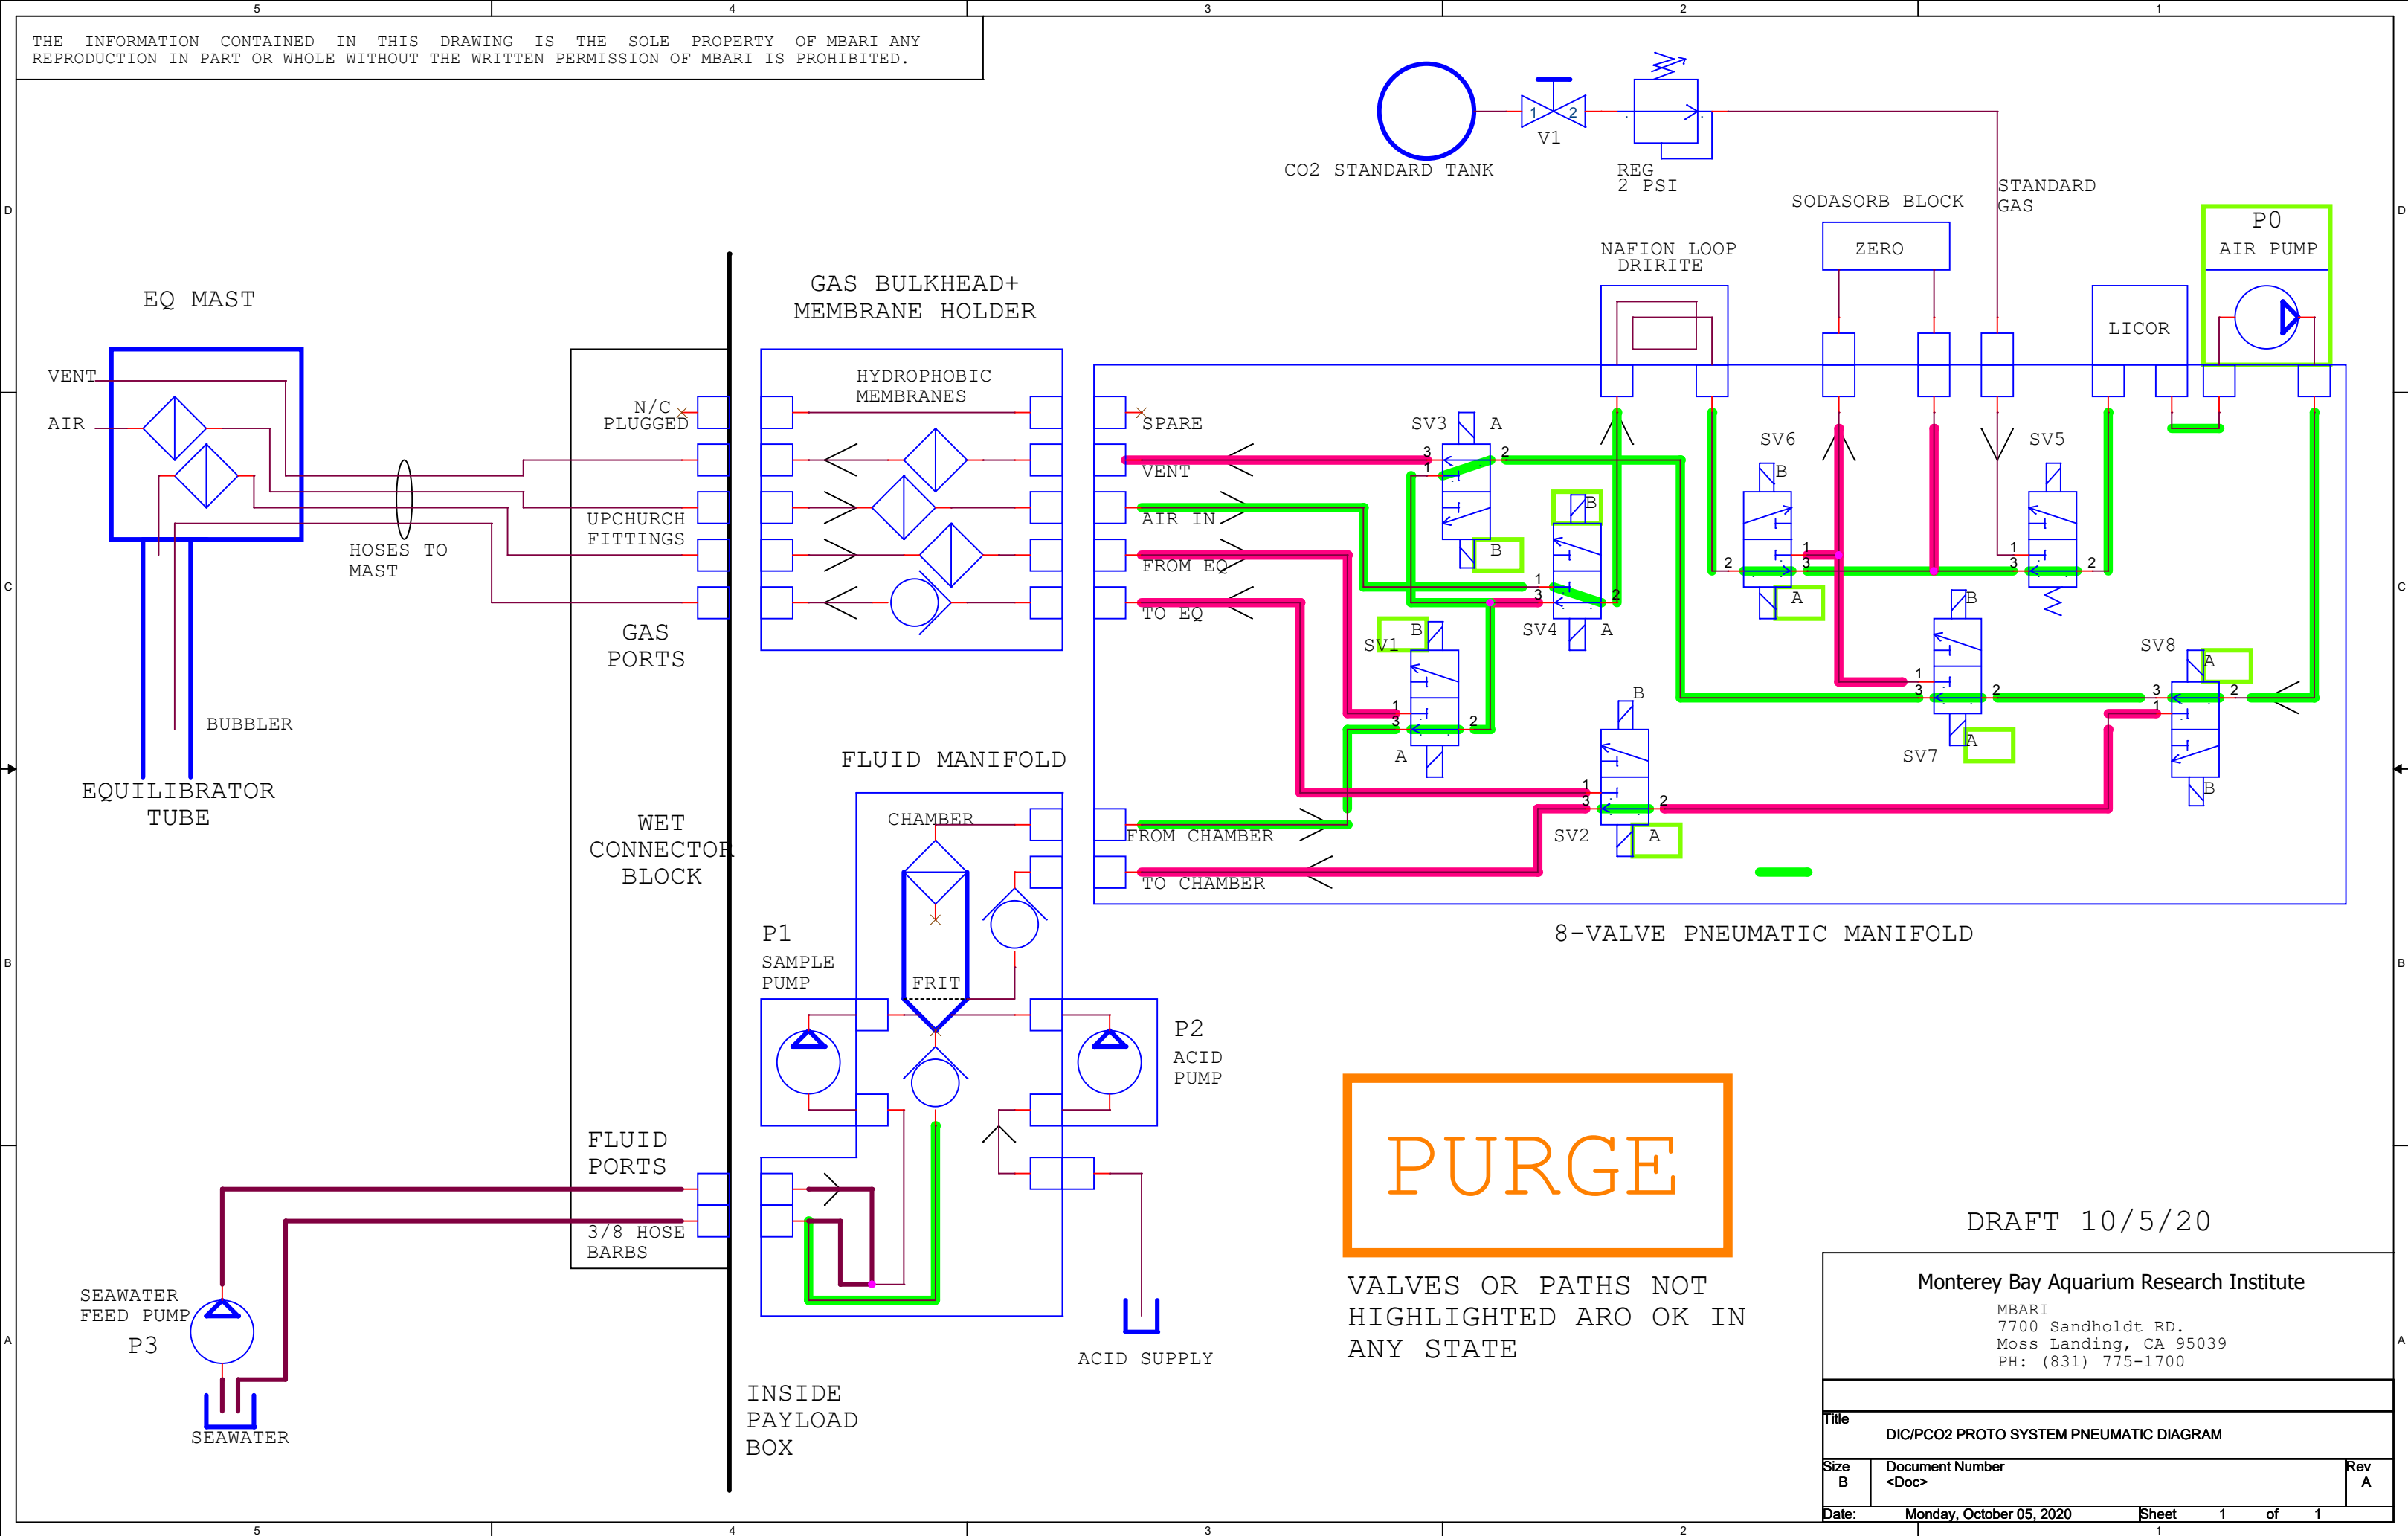

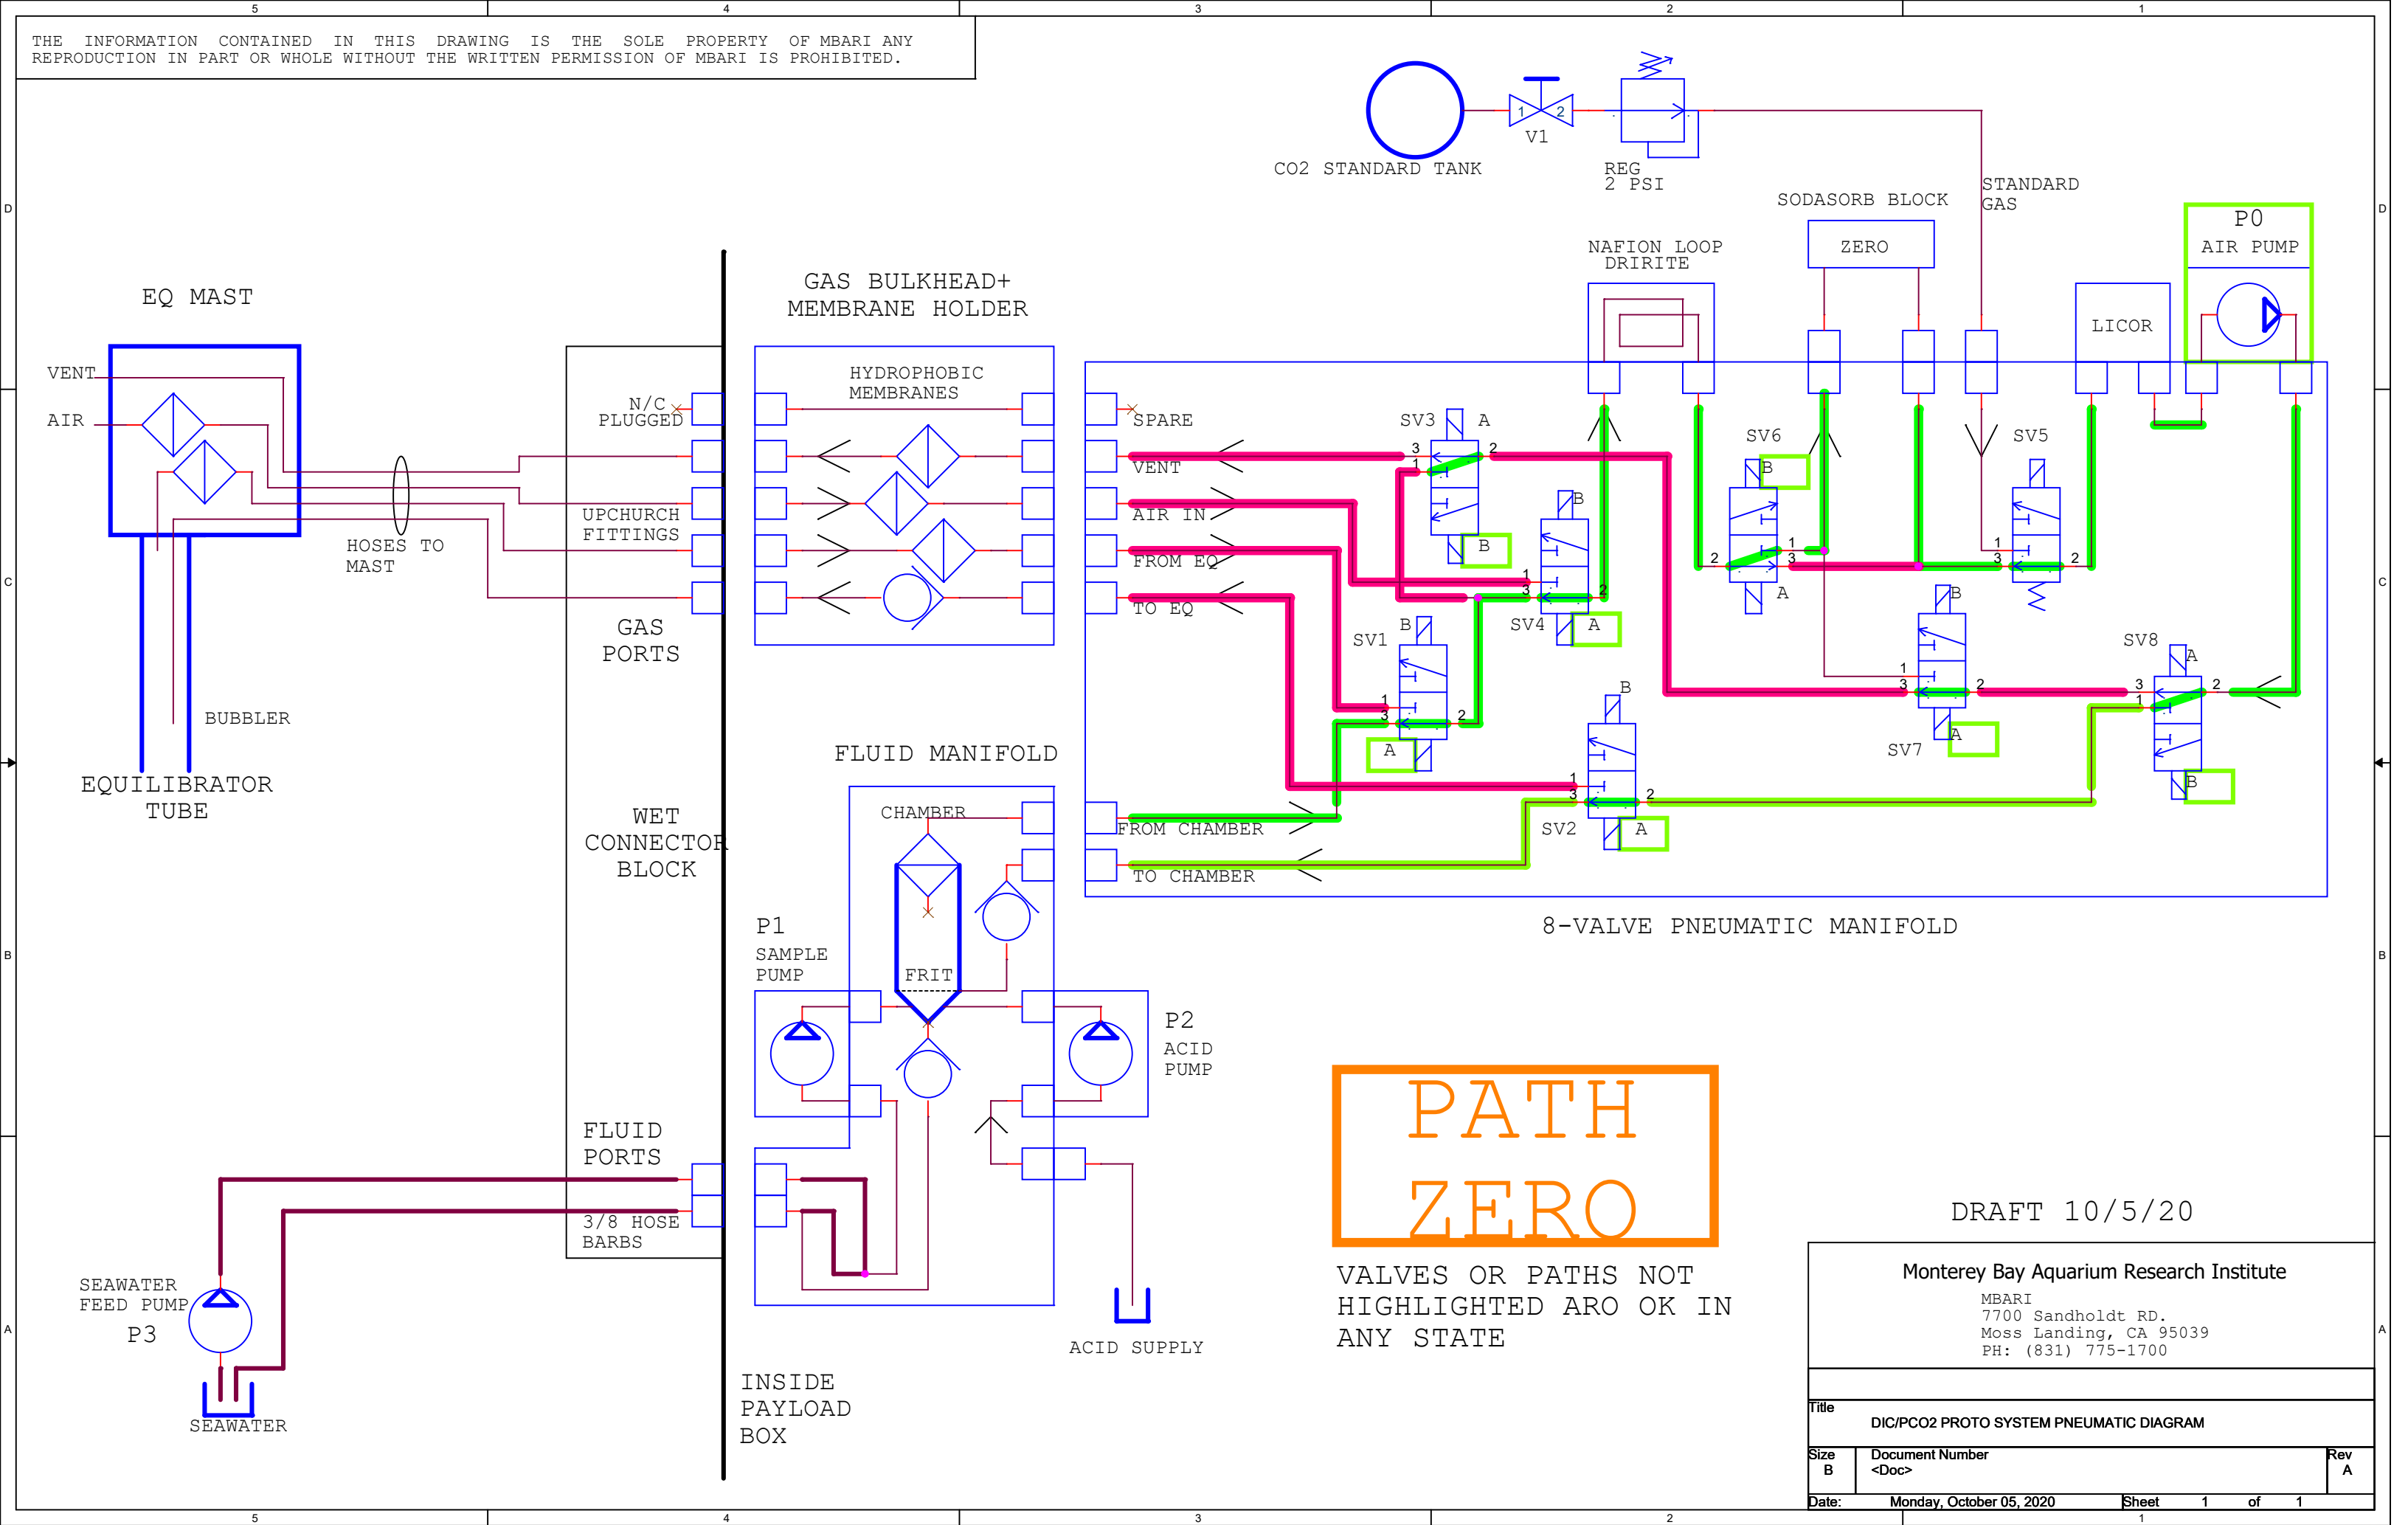

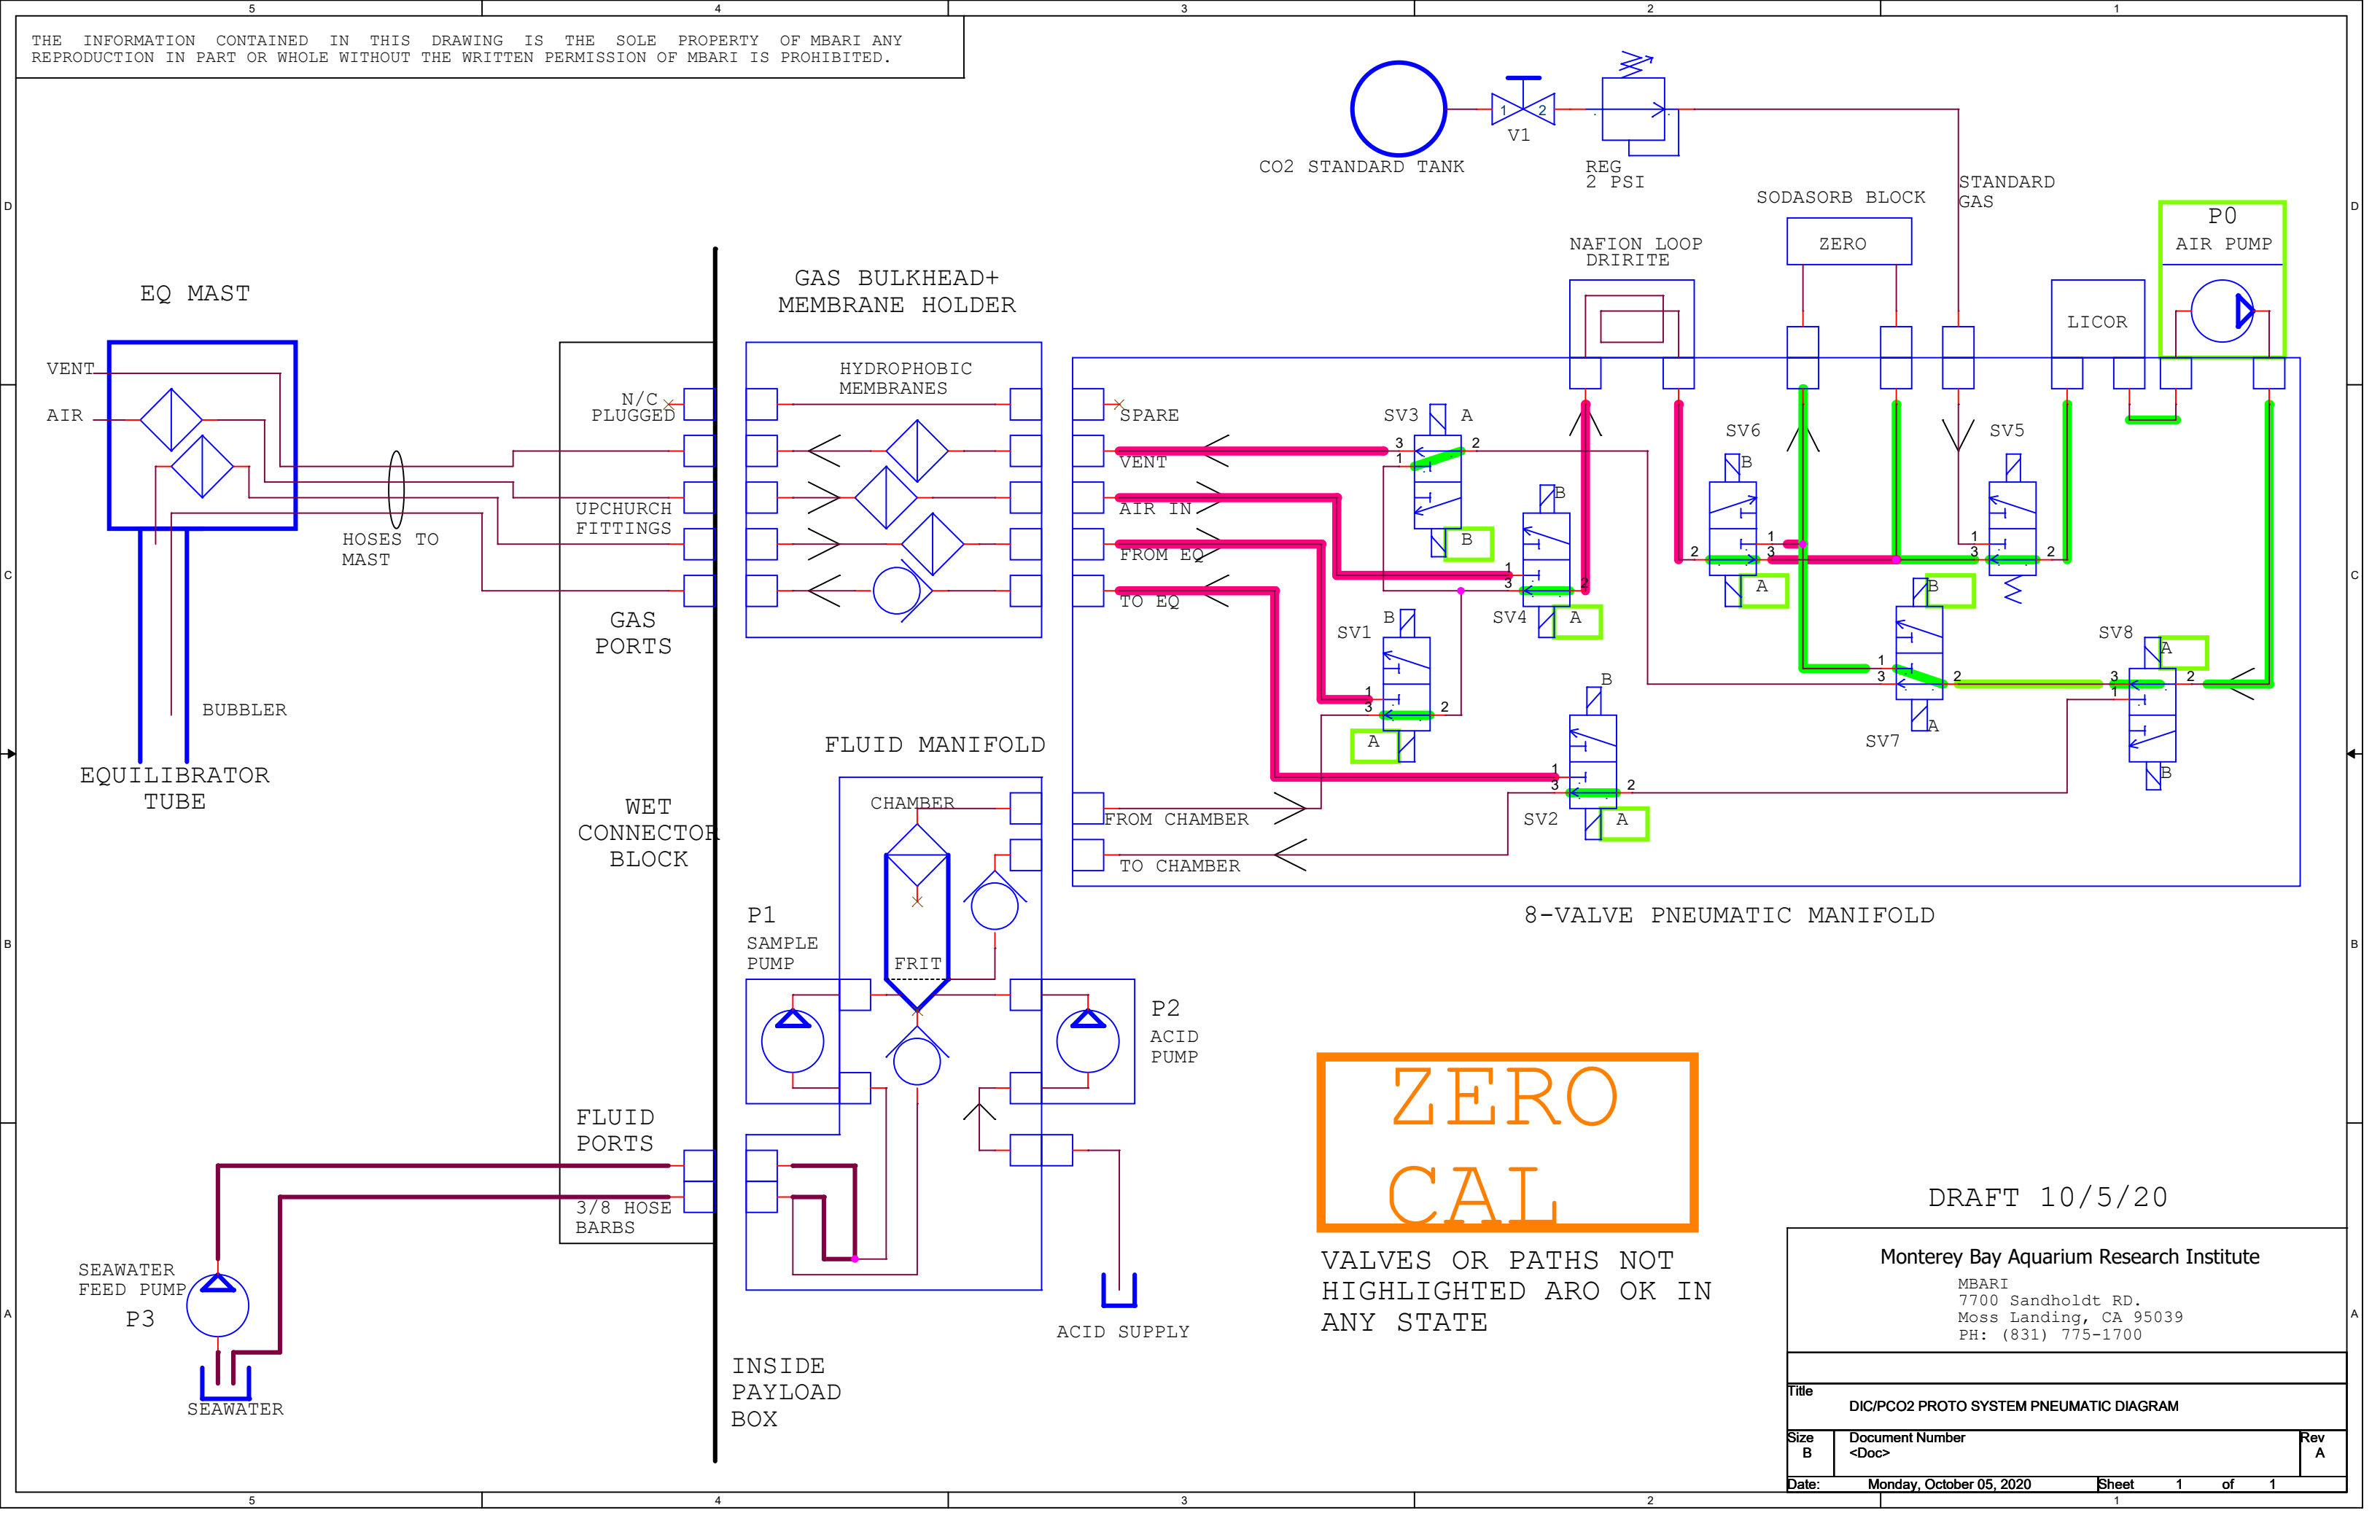

THE INFORMATION CONTAINED IN THIS DRAWING IS THE SOLE PROPERTY OF MBARI ANY REPRODUCTION IN PART OR WHOLE WITHOUT THE WRITTEN PERMISSION OF MBARI IS PROHIBITED.

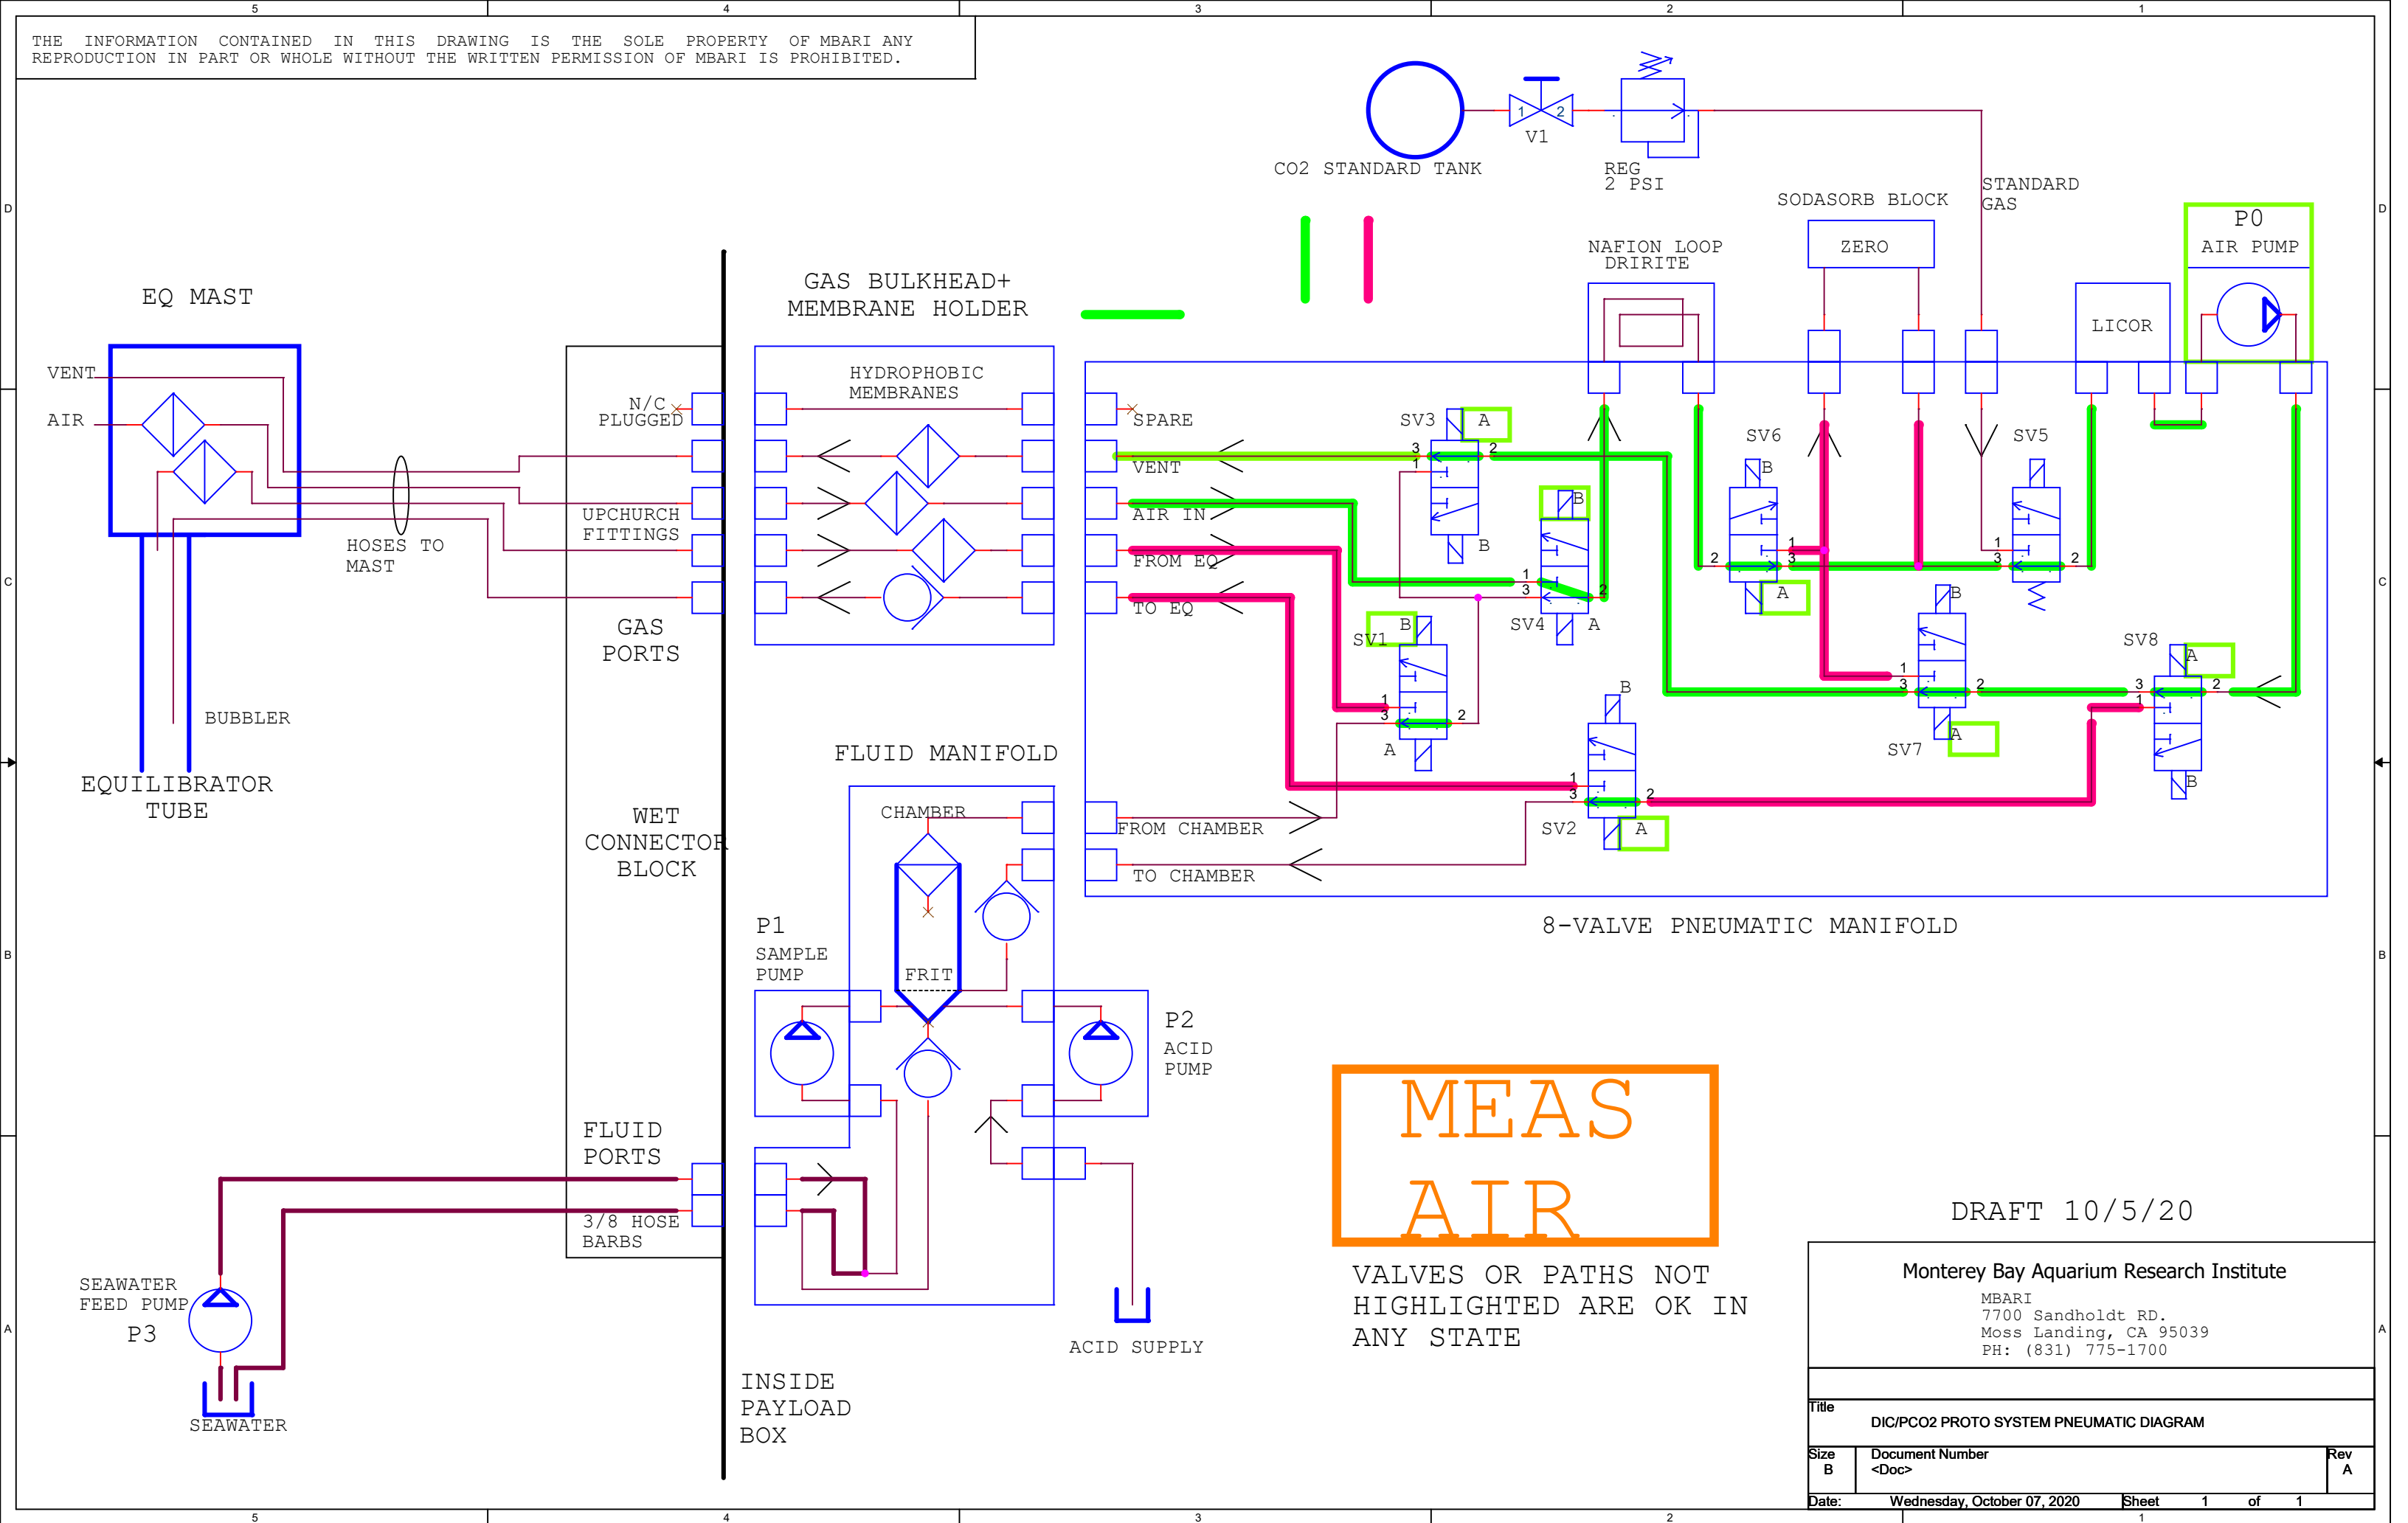



MEAS
AIR

VALVES OR PATHS NOT
HIGHLIGHTED ARE OK IN
ANY STATE

DRAFT 10/5/20

Monterey Bay Aquarium Research Institute		
MBARI 7700 Sandholdt RD. Moss Landing, CA 95039 PH: (831) 775-1700		
Title DIC/PCO2 PROTO SYSTEM PNEUMATIC DIAGRAM		
Size B	Document Number <Doc>	Rev A
Date: Wednesday, October 07, 2020	Sheet 1	of 1

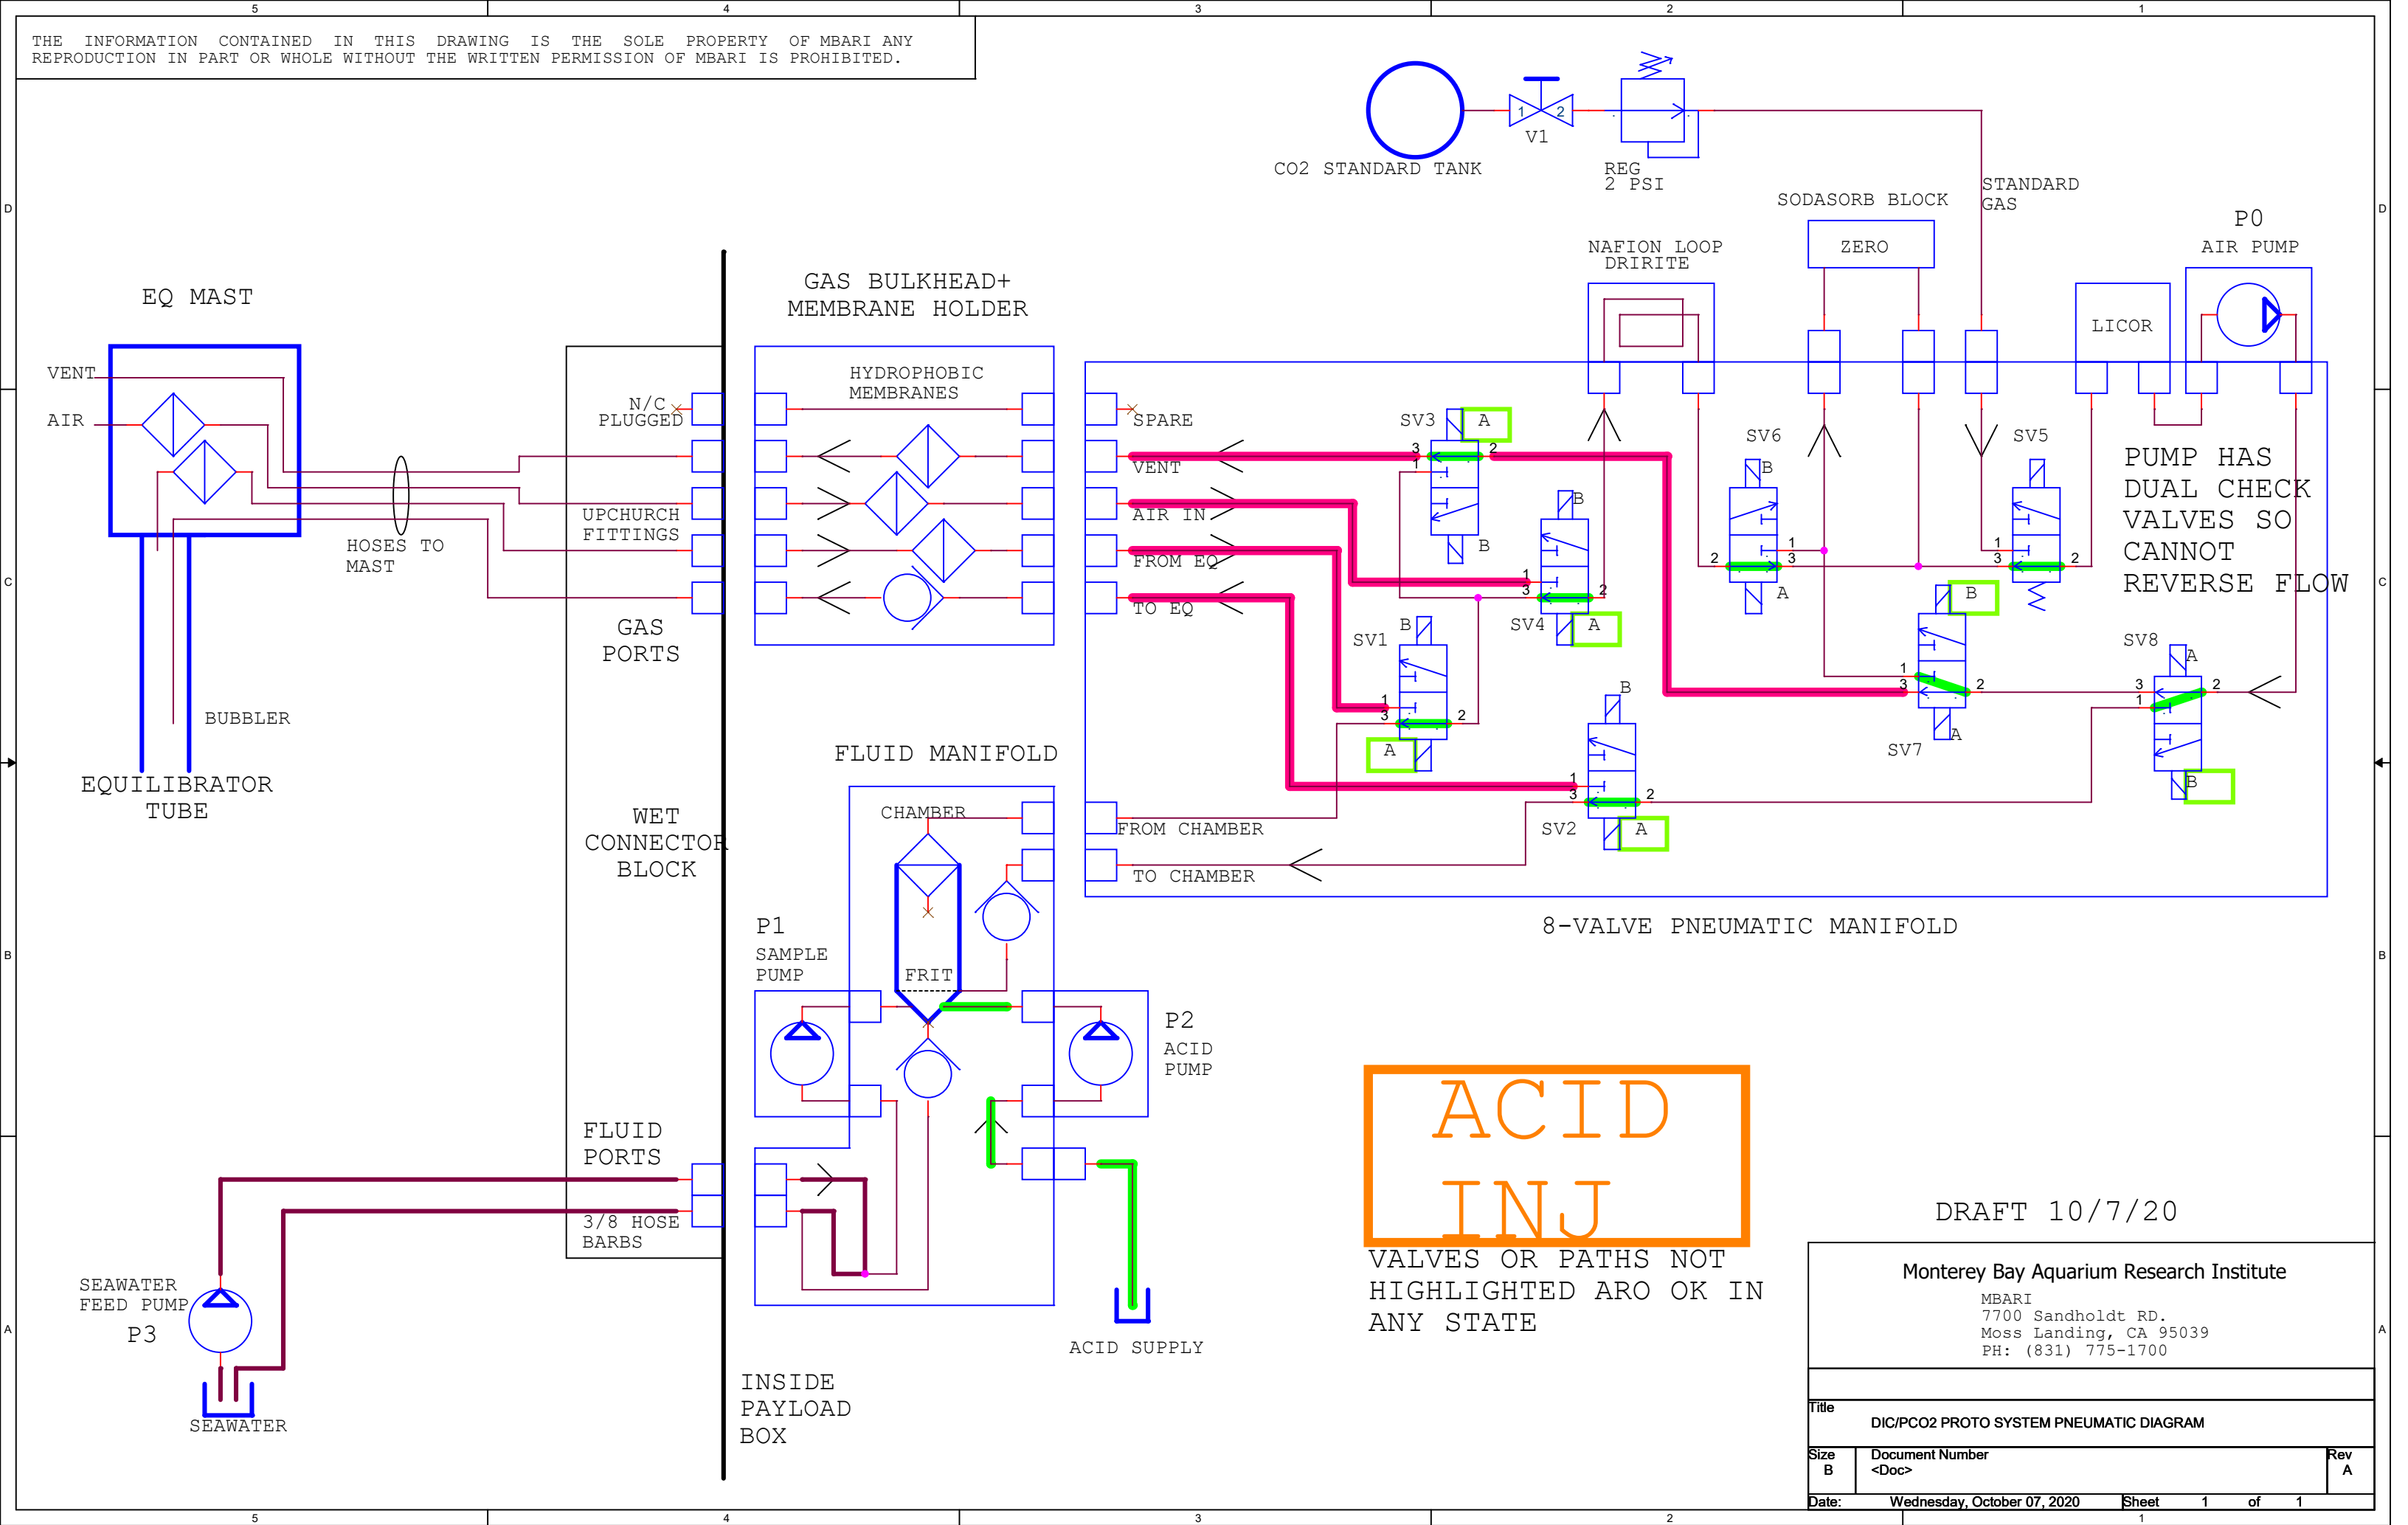

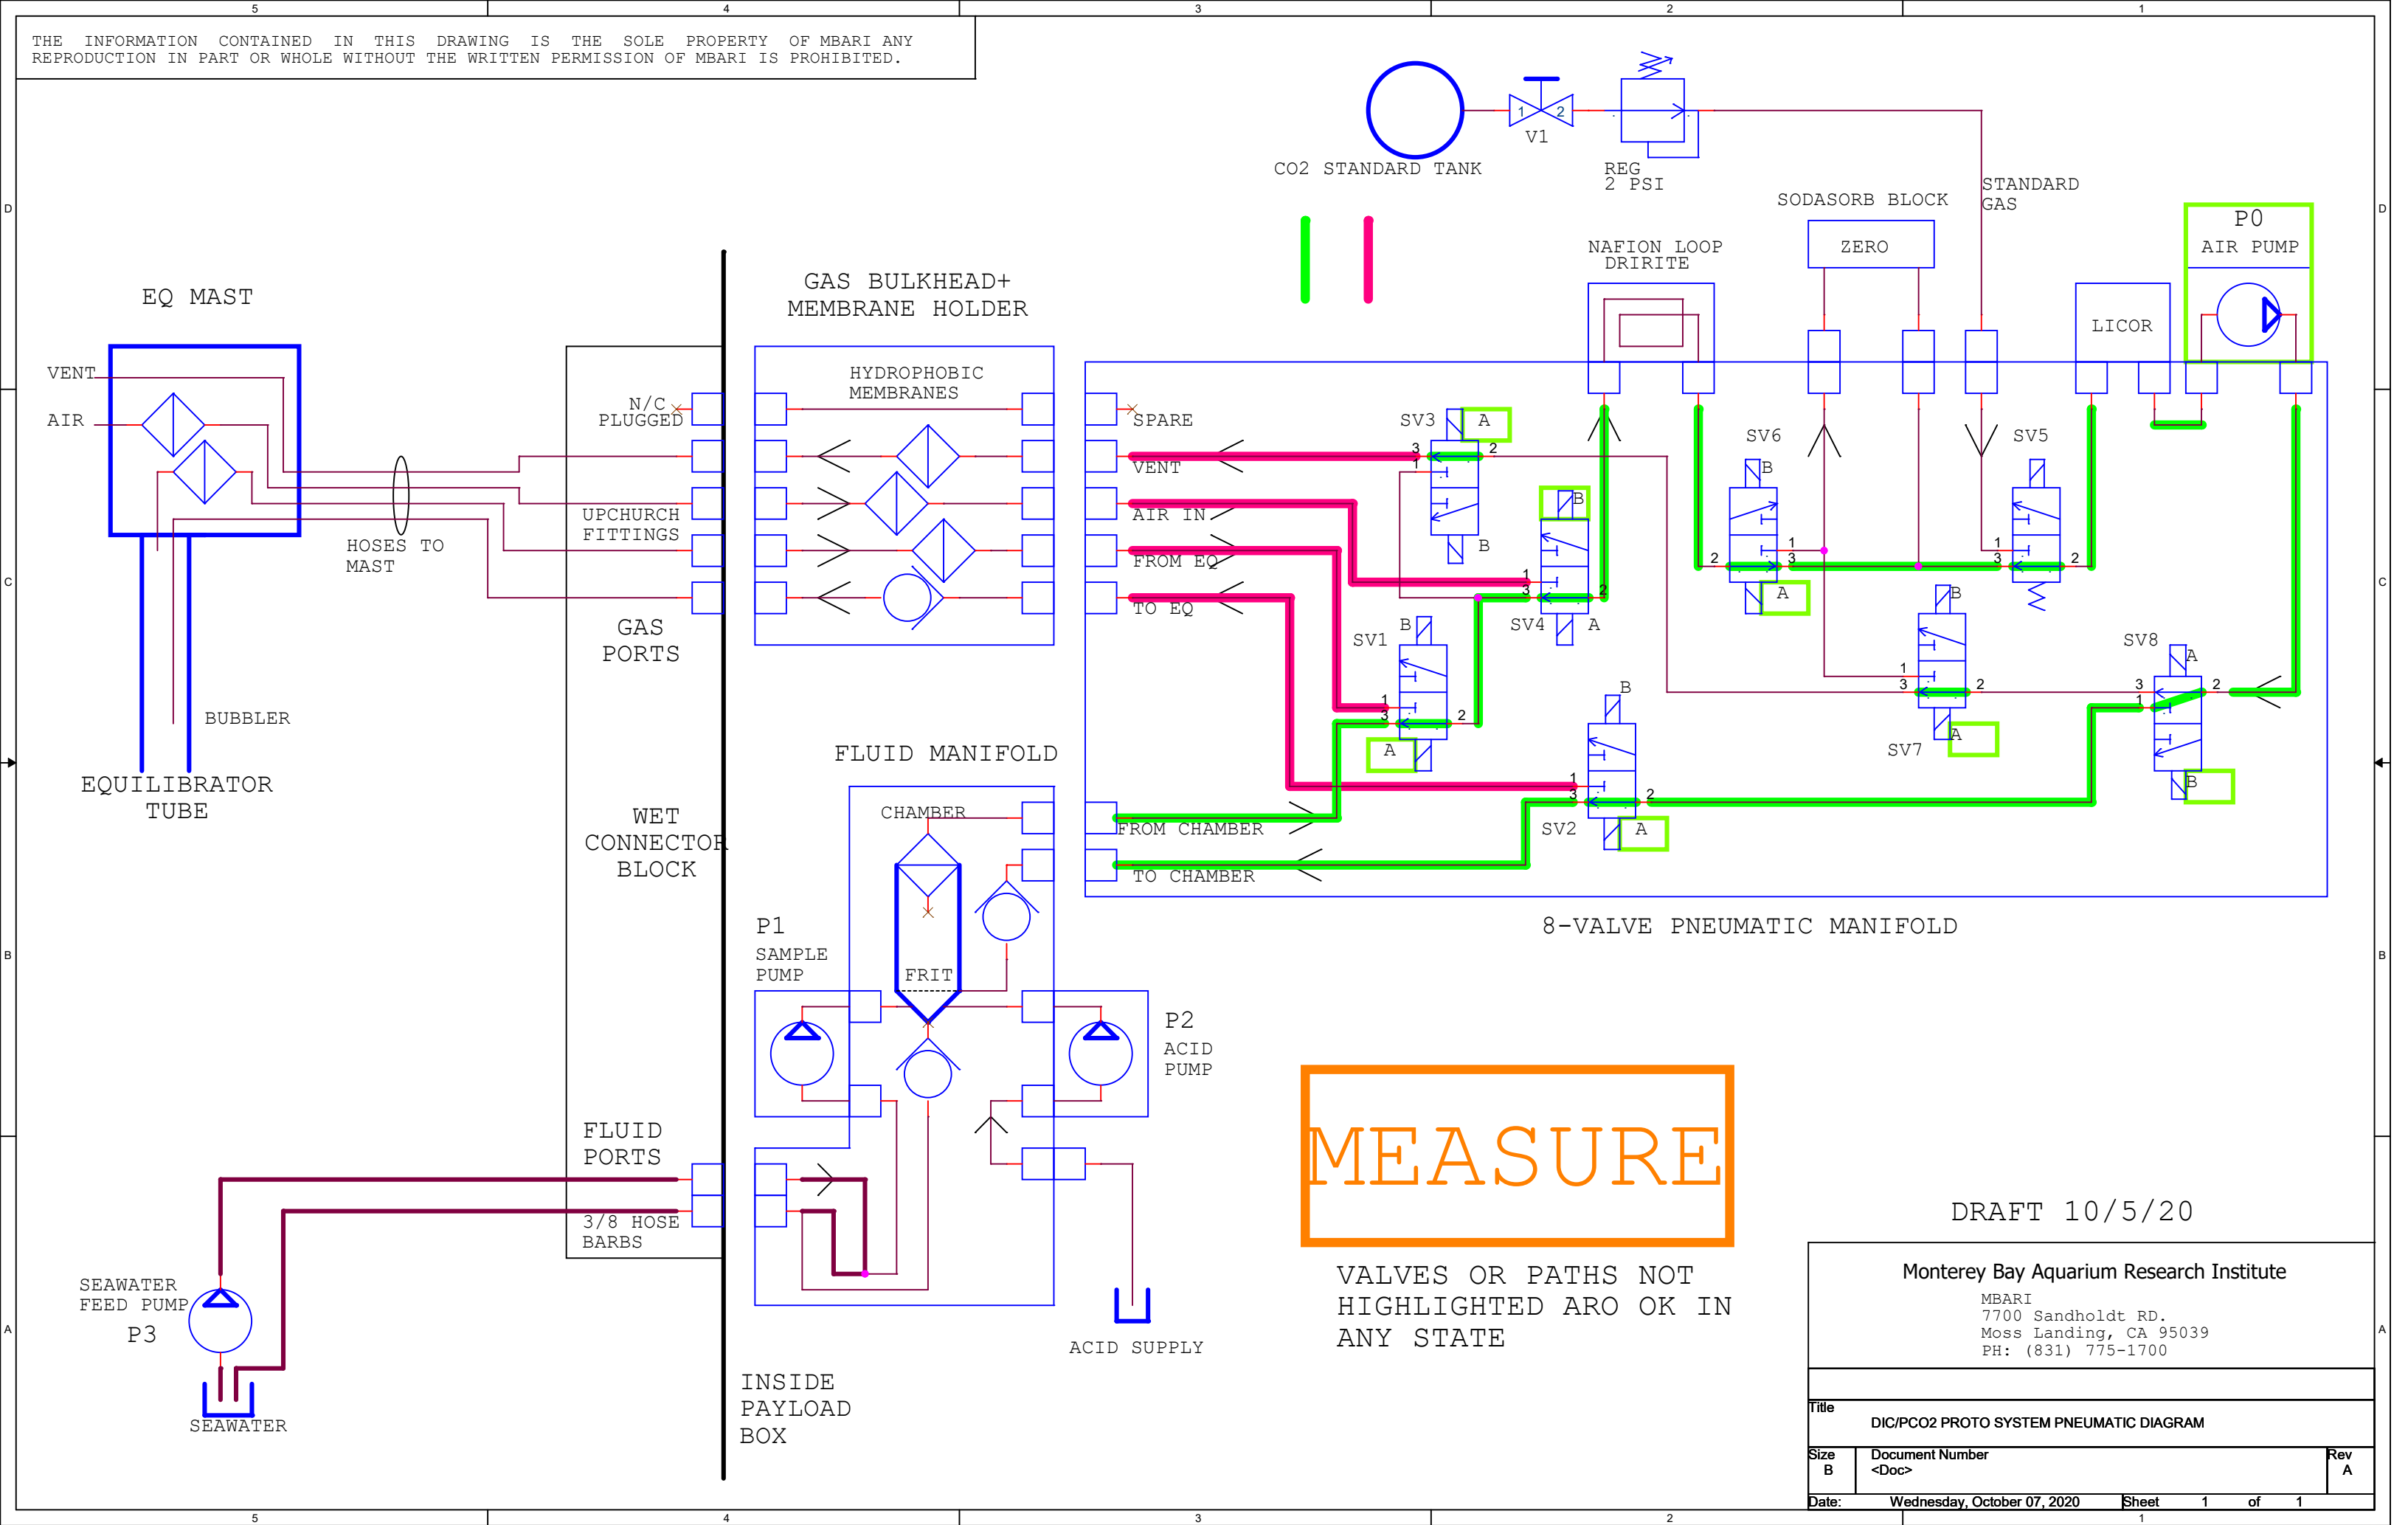

THE INFORMATION CONTAINED IN THIS DRAWING IS THE SOLE PROPERTY OF MBARI ANY REPRODUCTION IN PART OR WHOLE WITHOUT THE WRITTEN PERMISSION OF MBARI IS PROHIBITED.

