


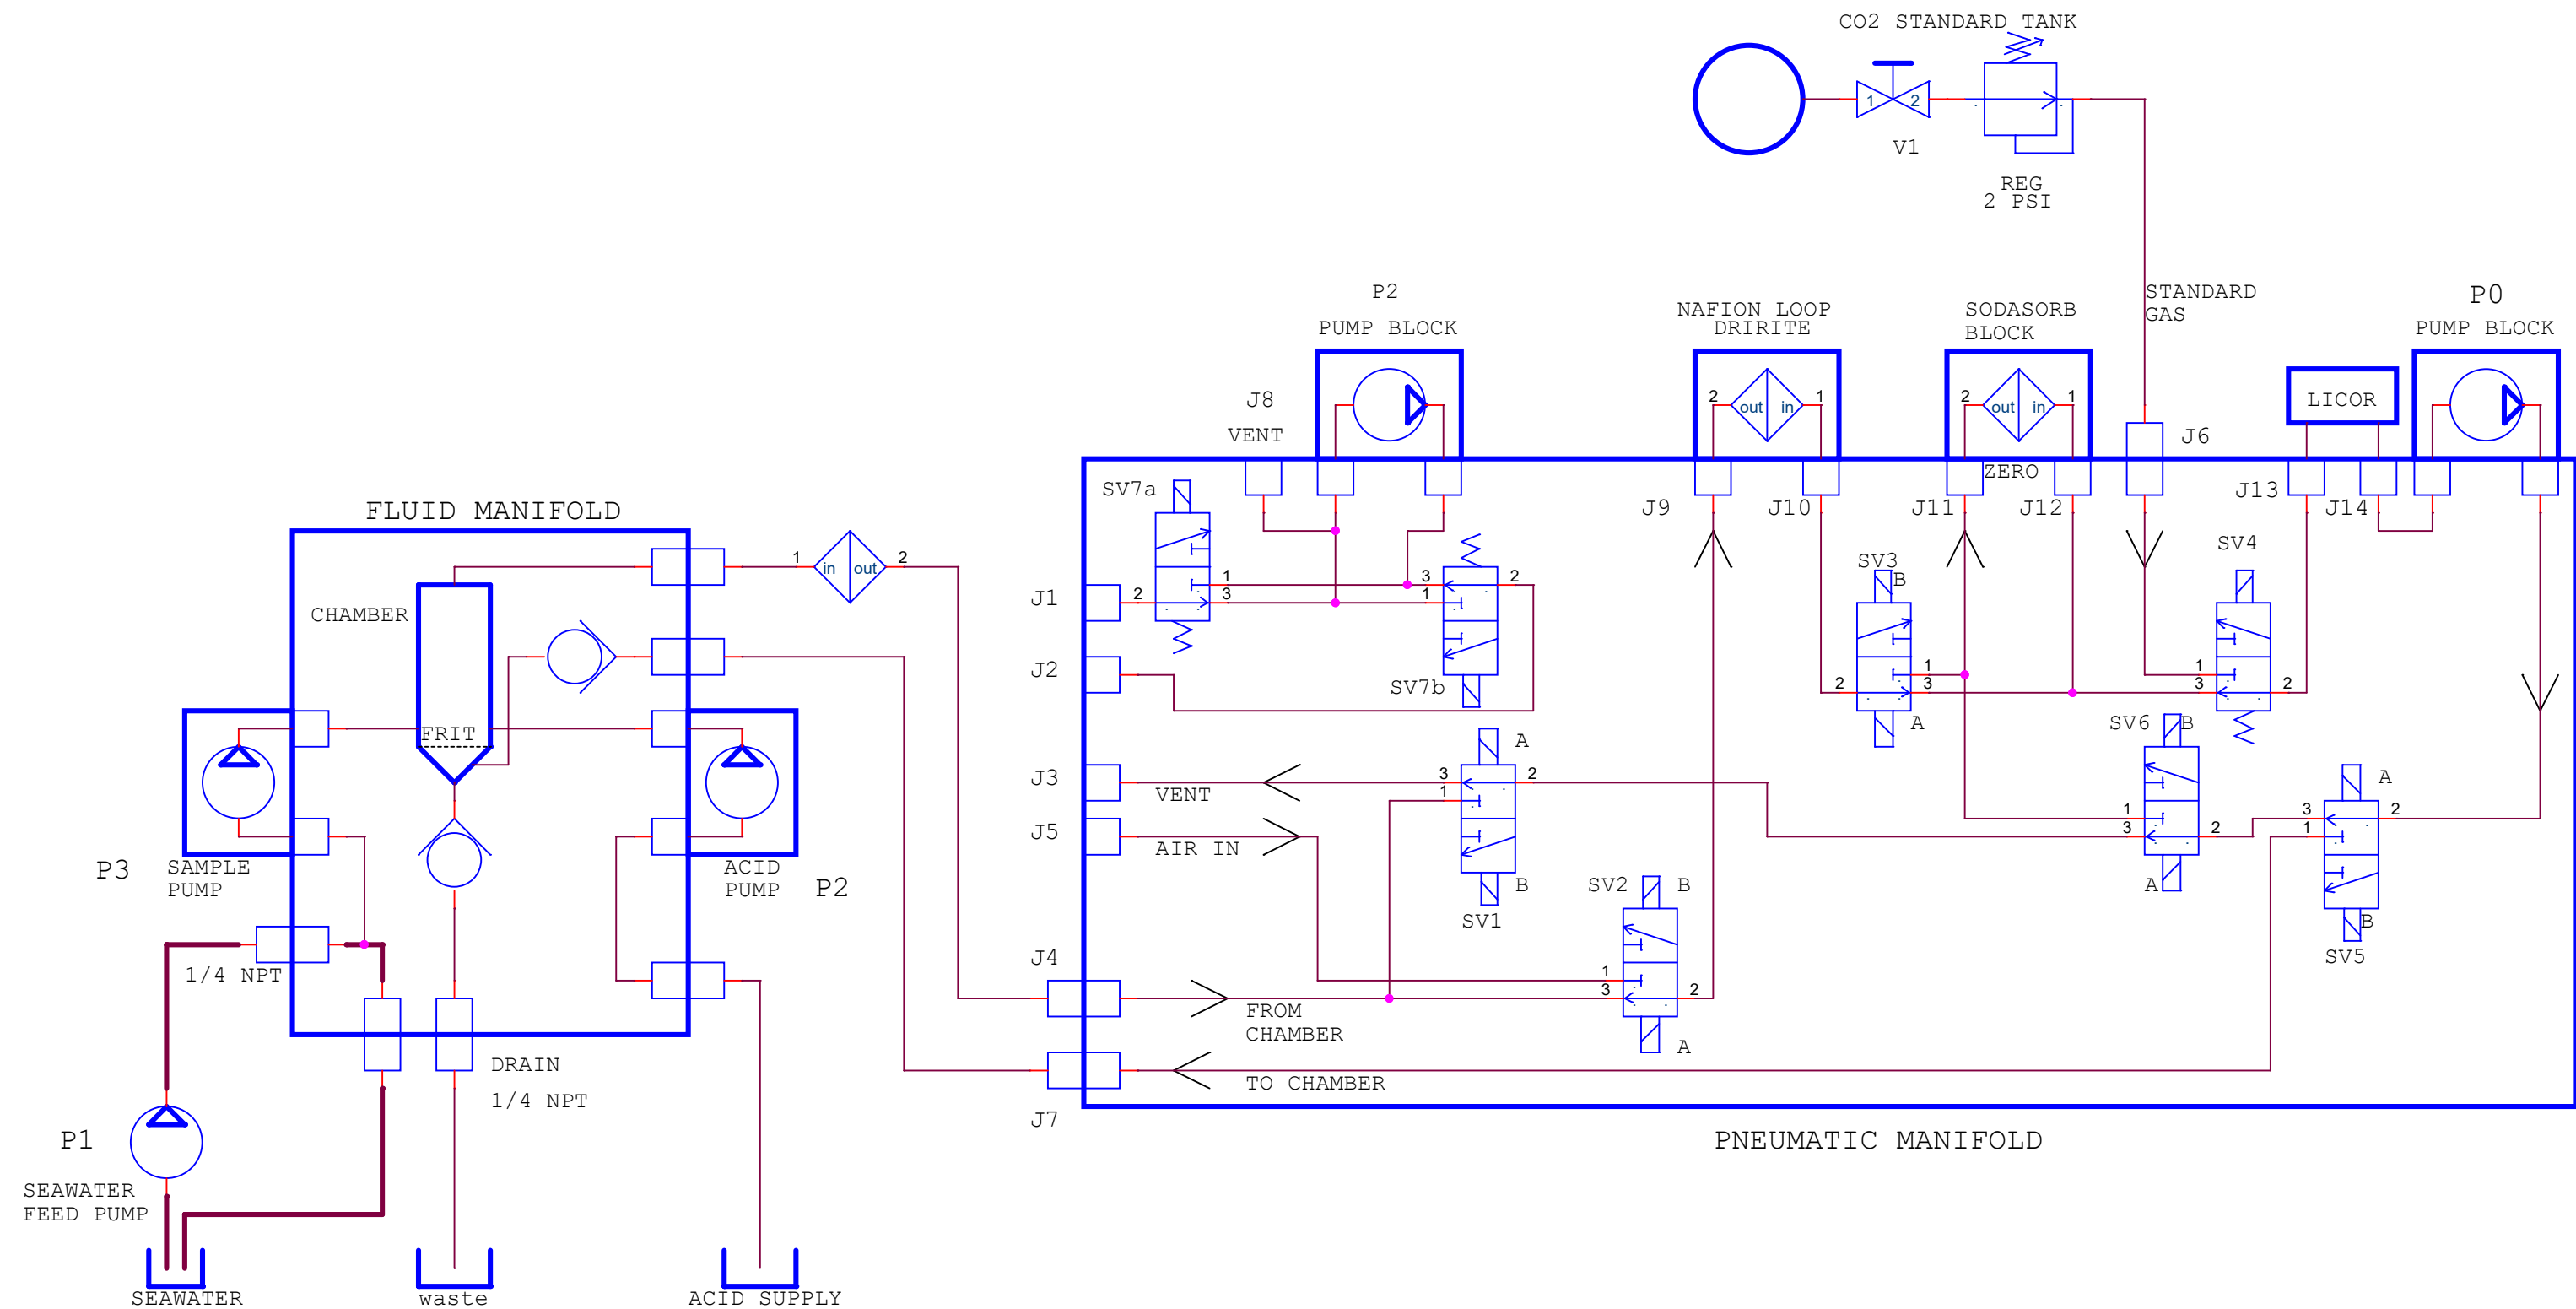

8/6/2019

Title		
test set up		
Size	Document Number	Rev
B	<Doc>	-
Date:	Tuesday, August 06, 2019	Sheet 1 of 1