


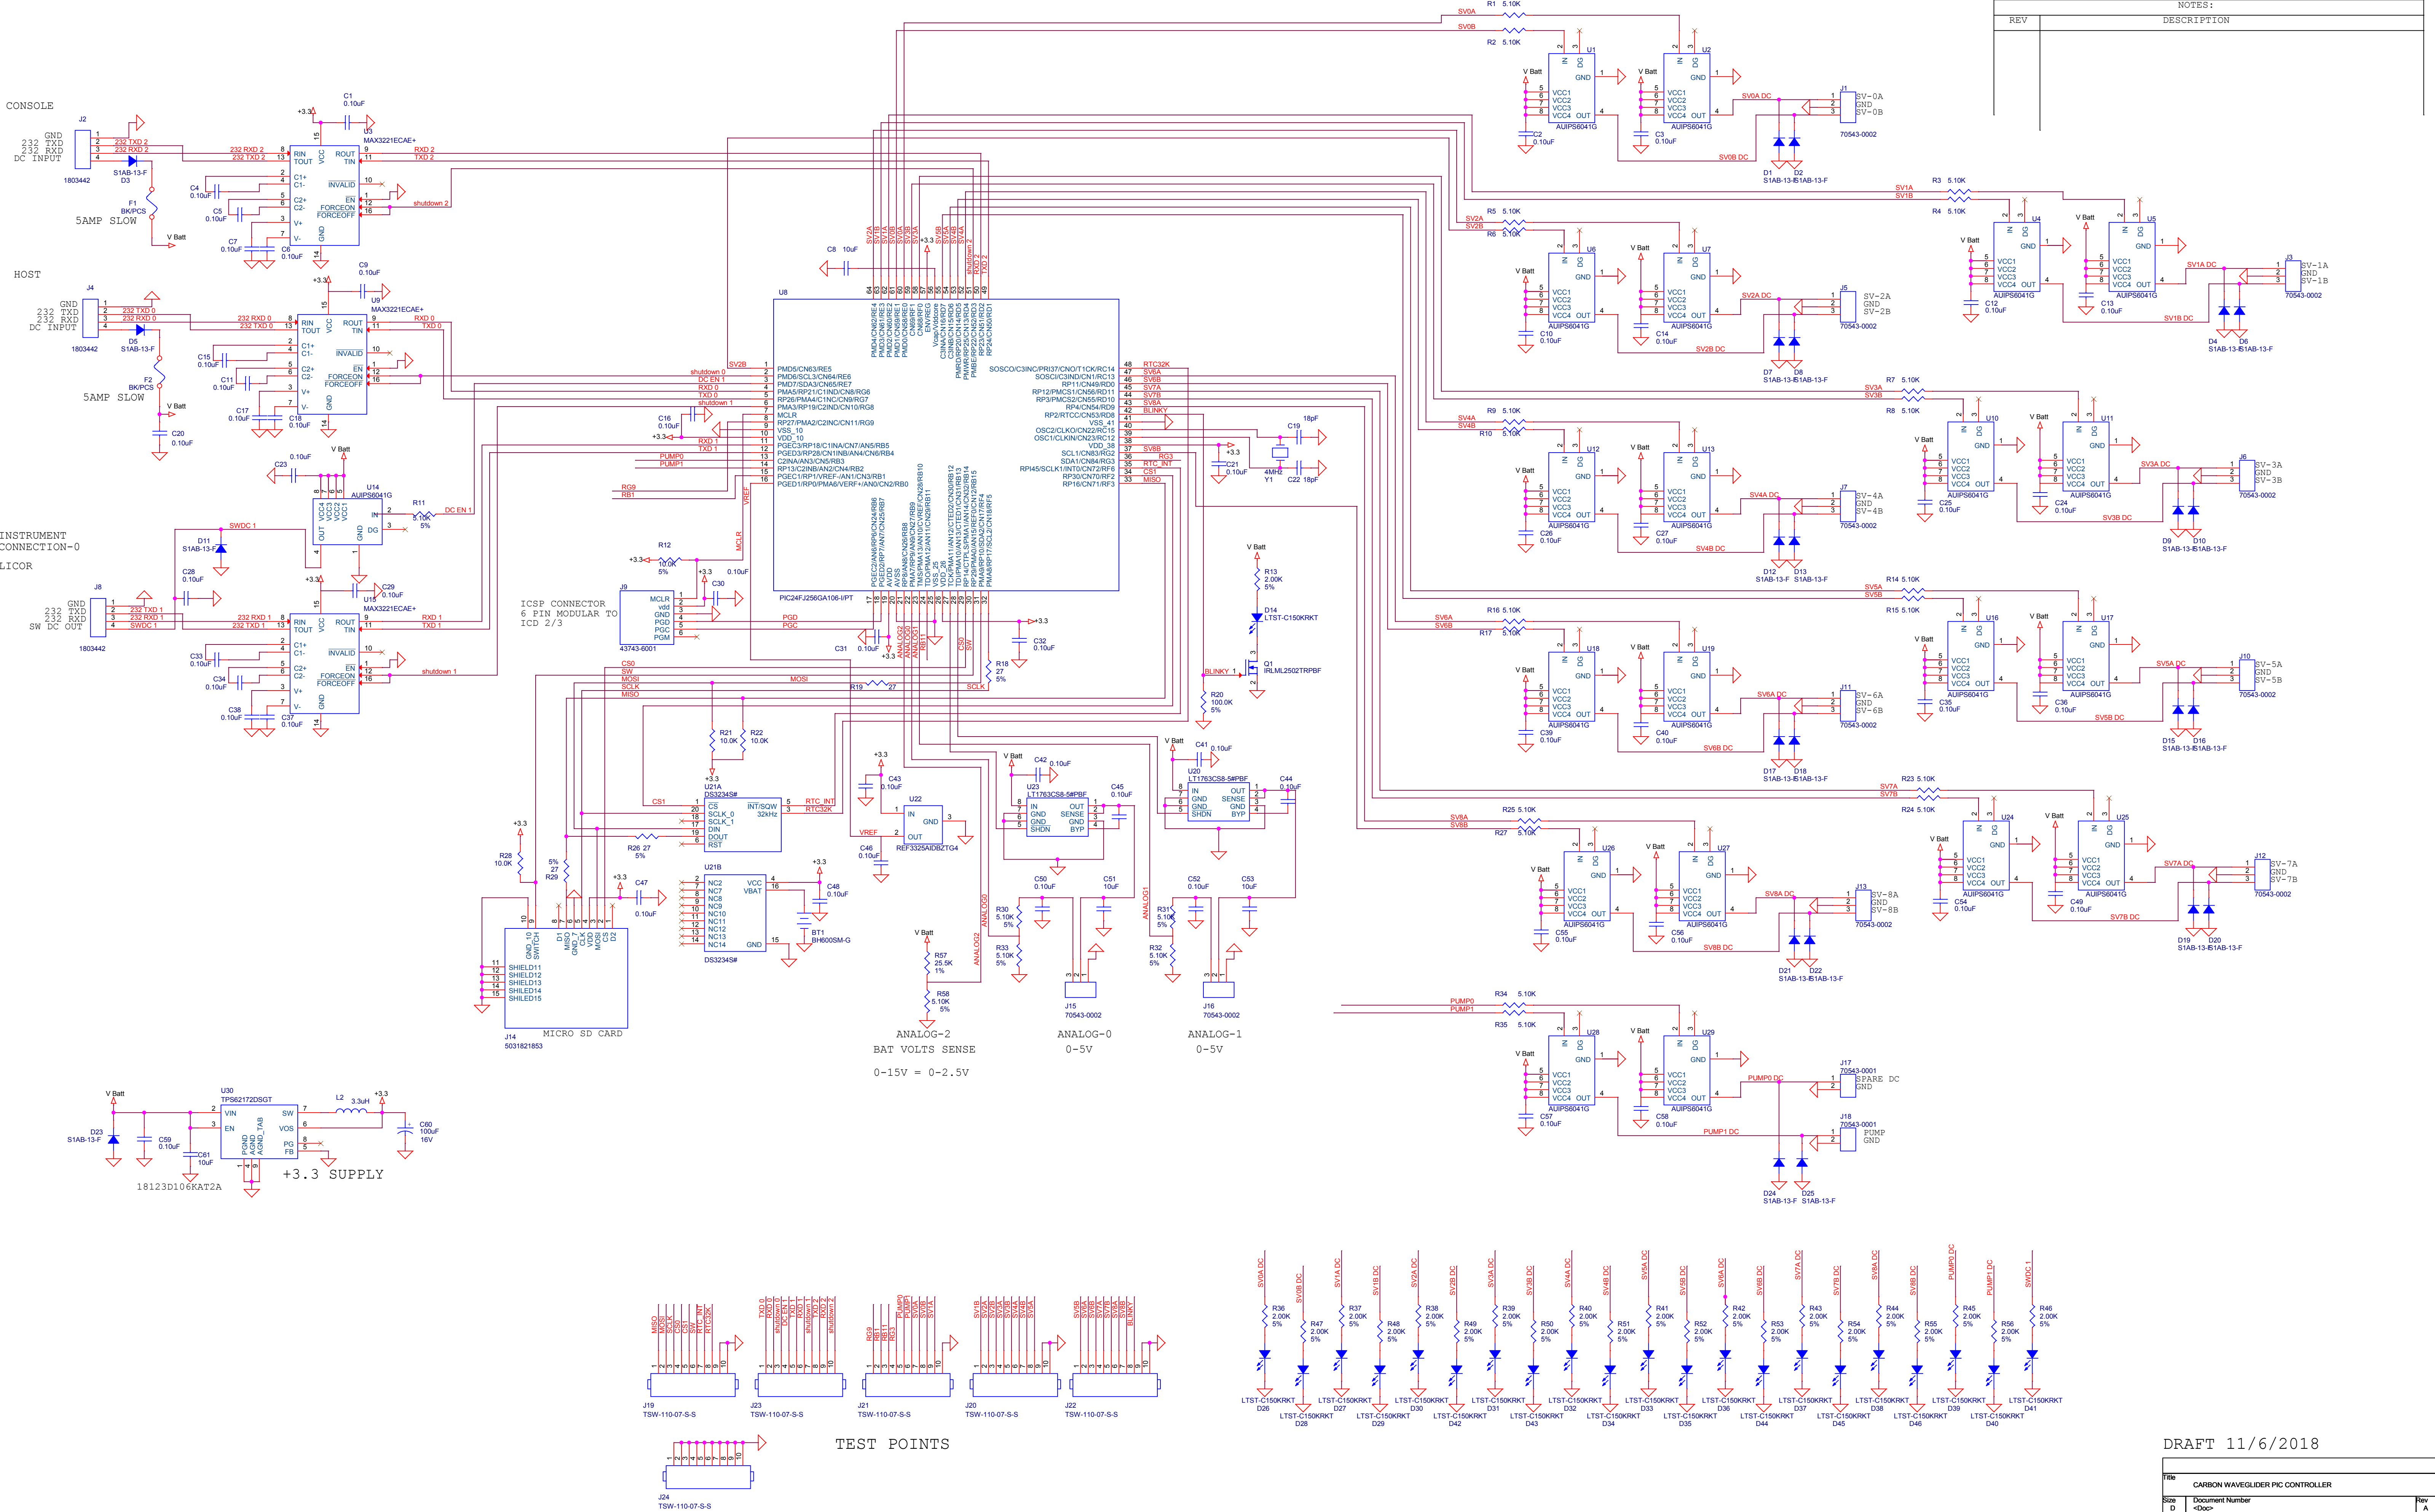

NOTES:	
REV	DESCRIPTION

DRAFT 11/6/2018

File	CARBON WAVEGLIDER PIC CONTROLLER	
Size	Document Number	Rev
D	<Doc>	A
Date	Tuesday, November 06, 2018	Sheet 1 of 1