





PHOENIX
1826995

CONN SHELL
0050579203

FEMALE PIN
0016020103

CONN SHELL
0050579202

FEMALE PIN
0016020103

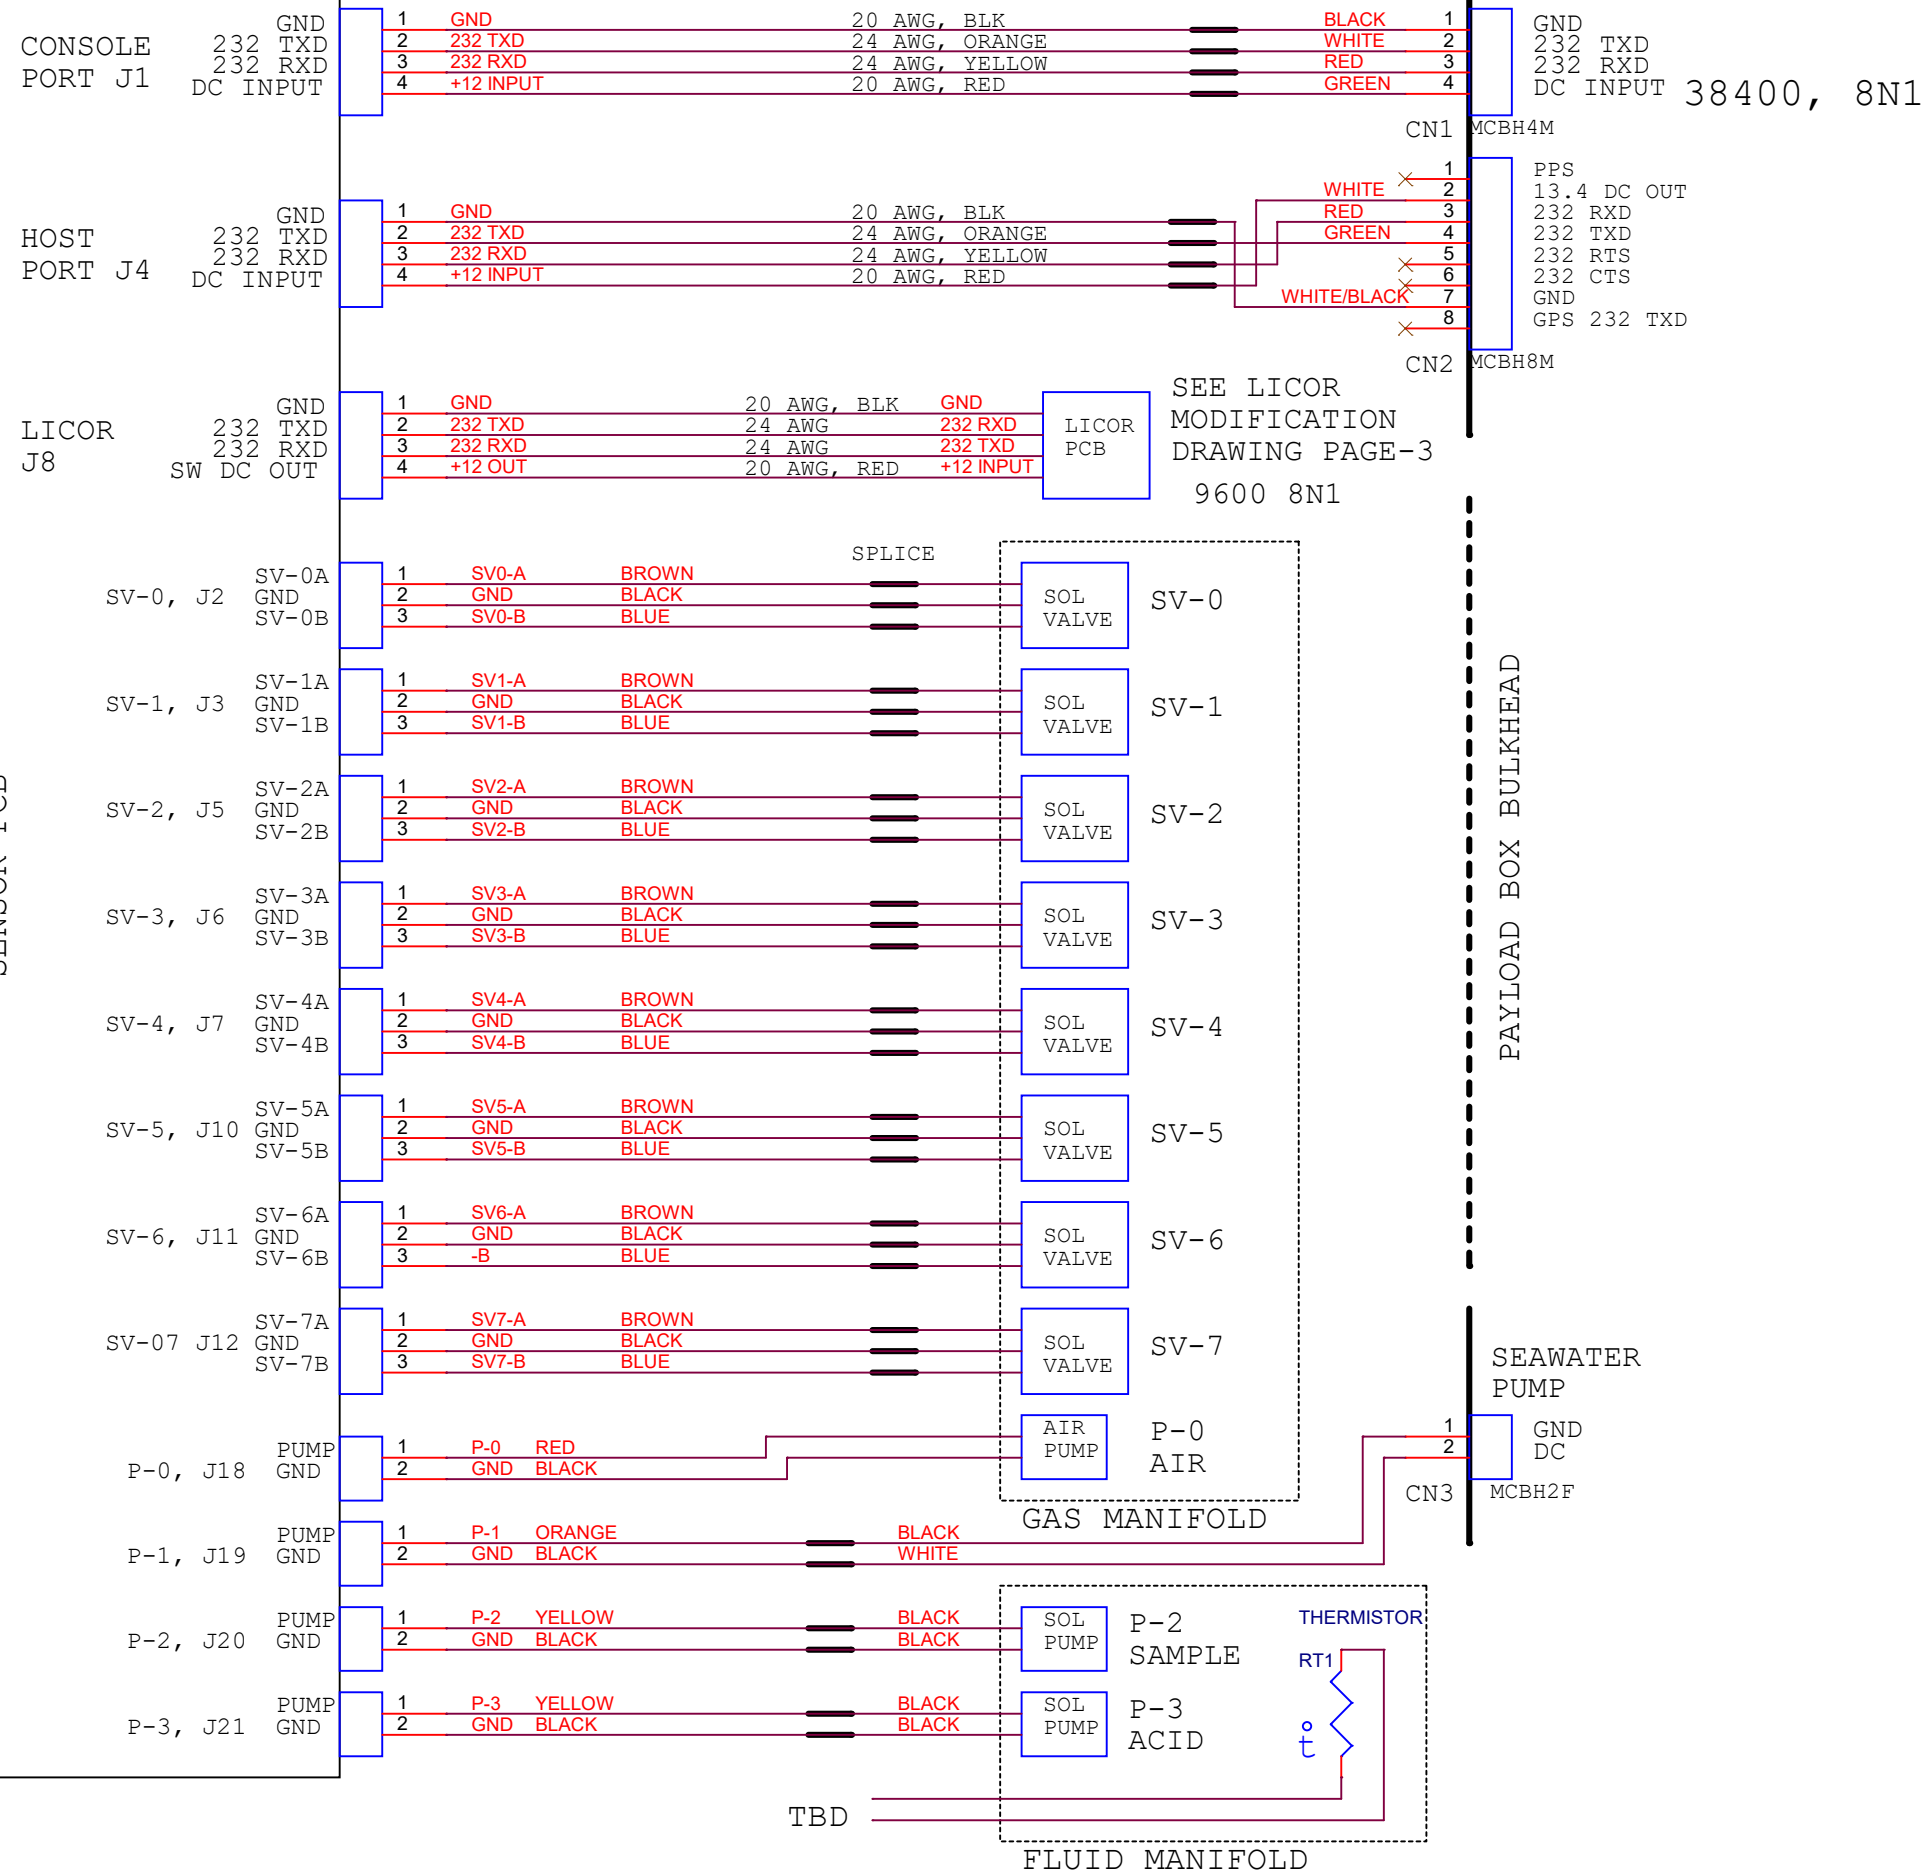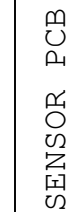

DRAFT 8/18/2020

Monterey Bay Aquarium Research Institute

MBARI
7700 Sandholdt RD.
Moss Landing, CA 95039
PH: (831) 775-1700

Title	DIC PCO2 SYSTEM WIRING DIAGRAM
-------	--------------------------------

Size B	Document Number <Doc>	Rev -
-----------	--------------------------	----------

Date:	Tuesday, August 18, 2020	Sheet	1	of	1
-------	--------------------------	-------	---	----	---