
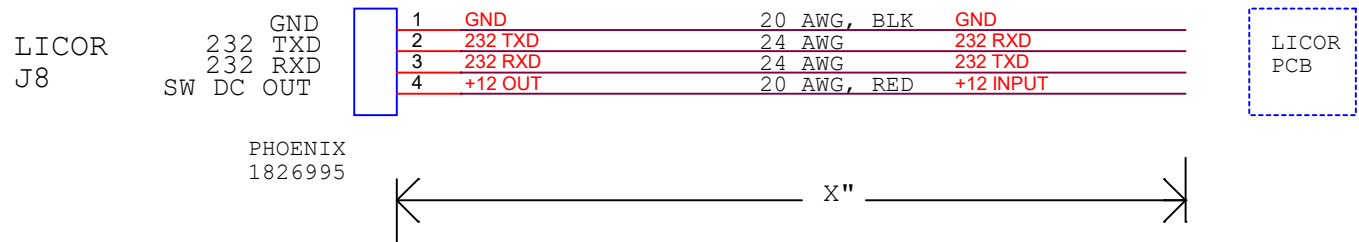


THE INFORMATION CONTAINED IN THIS DRAWING IS THE SOLE PROPERTY OF MBARI ANY REPRODUCTION IN PART OR WHOLE WITHOUT THE WRITTEN PERMISSION OF MBARI IS PROHIBITED.

2		1	
REV	DATE	DESCRIPTION	
		INITIAL RELEASE	

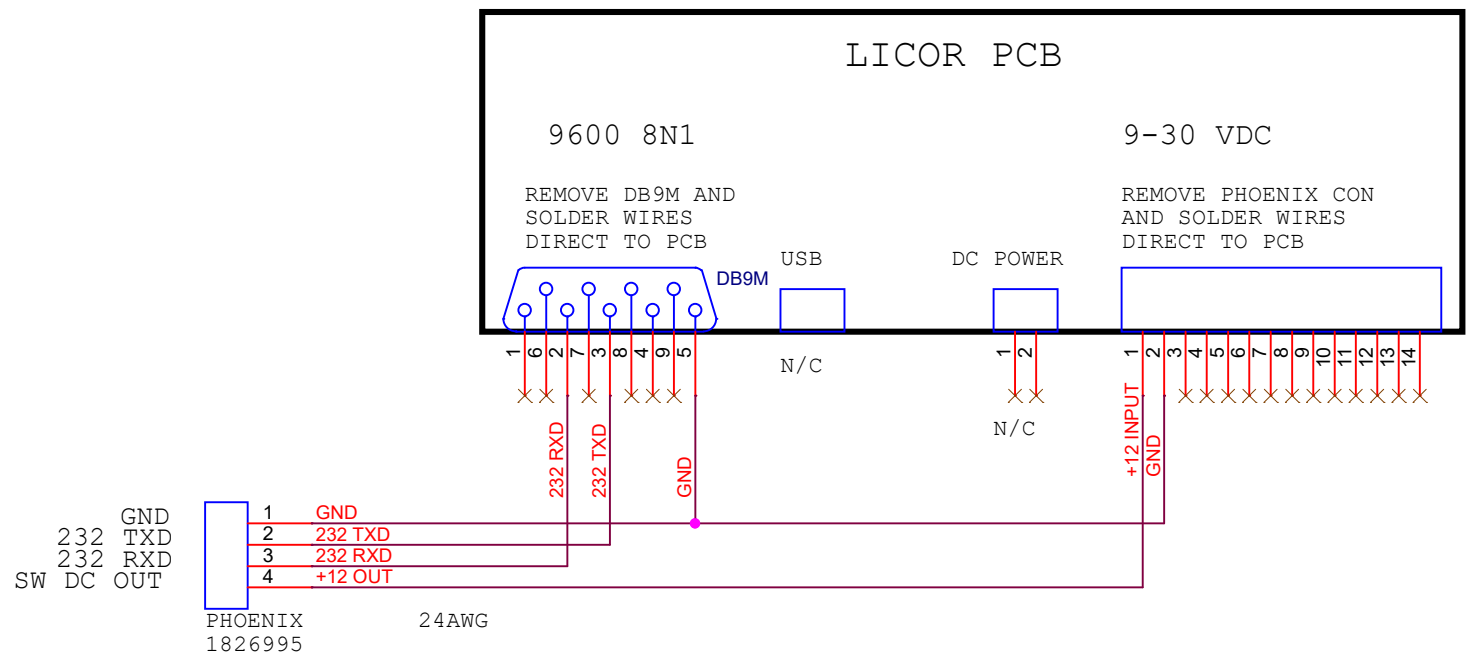

DRAFT 8/18/2020

Monterey Bay Aquarium Research Institute

MBARI
7700 Sandholdt RD.
Moss Landing, CA 95039
PH: (831) 775-1700

Title		
Licor modication		
Size	Document Number	Rev
B	<Doc>	-
Date: Tuesday, August 18, 2020		Sheet 1 of 1