


NOTES:	
REV	DESCRIPTION
A	change C7, Update processor to 606

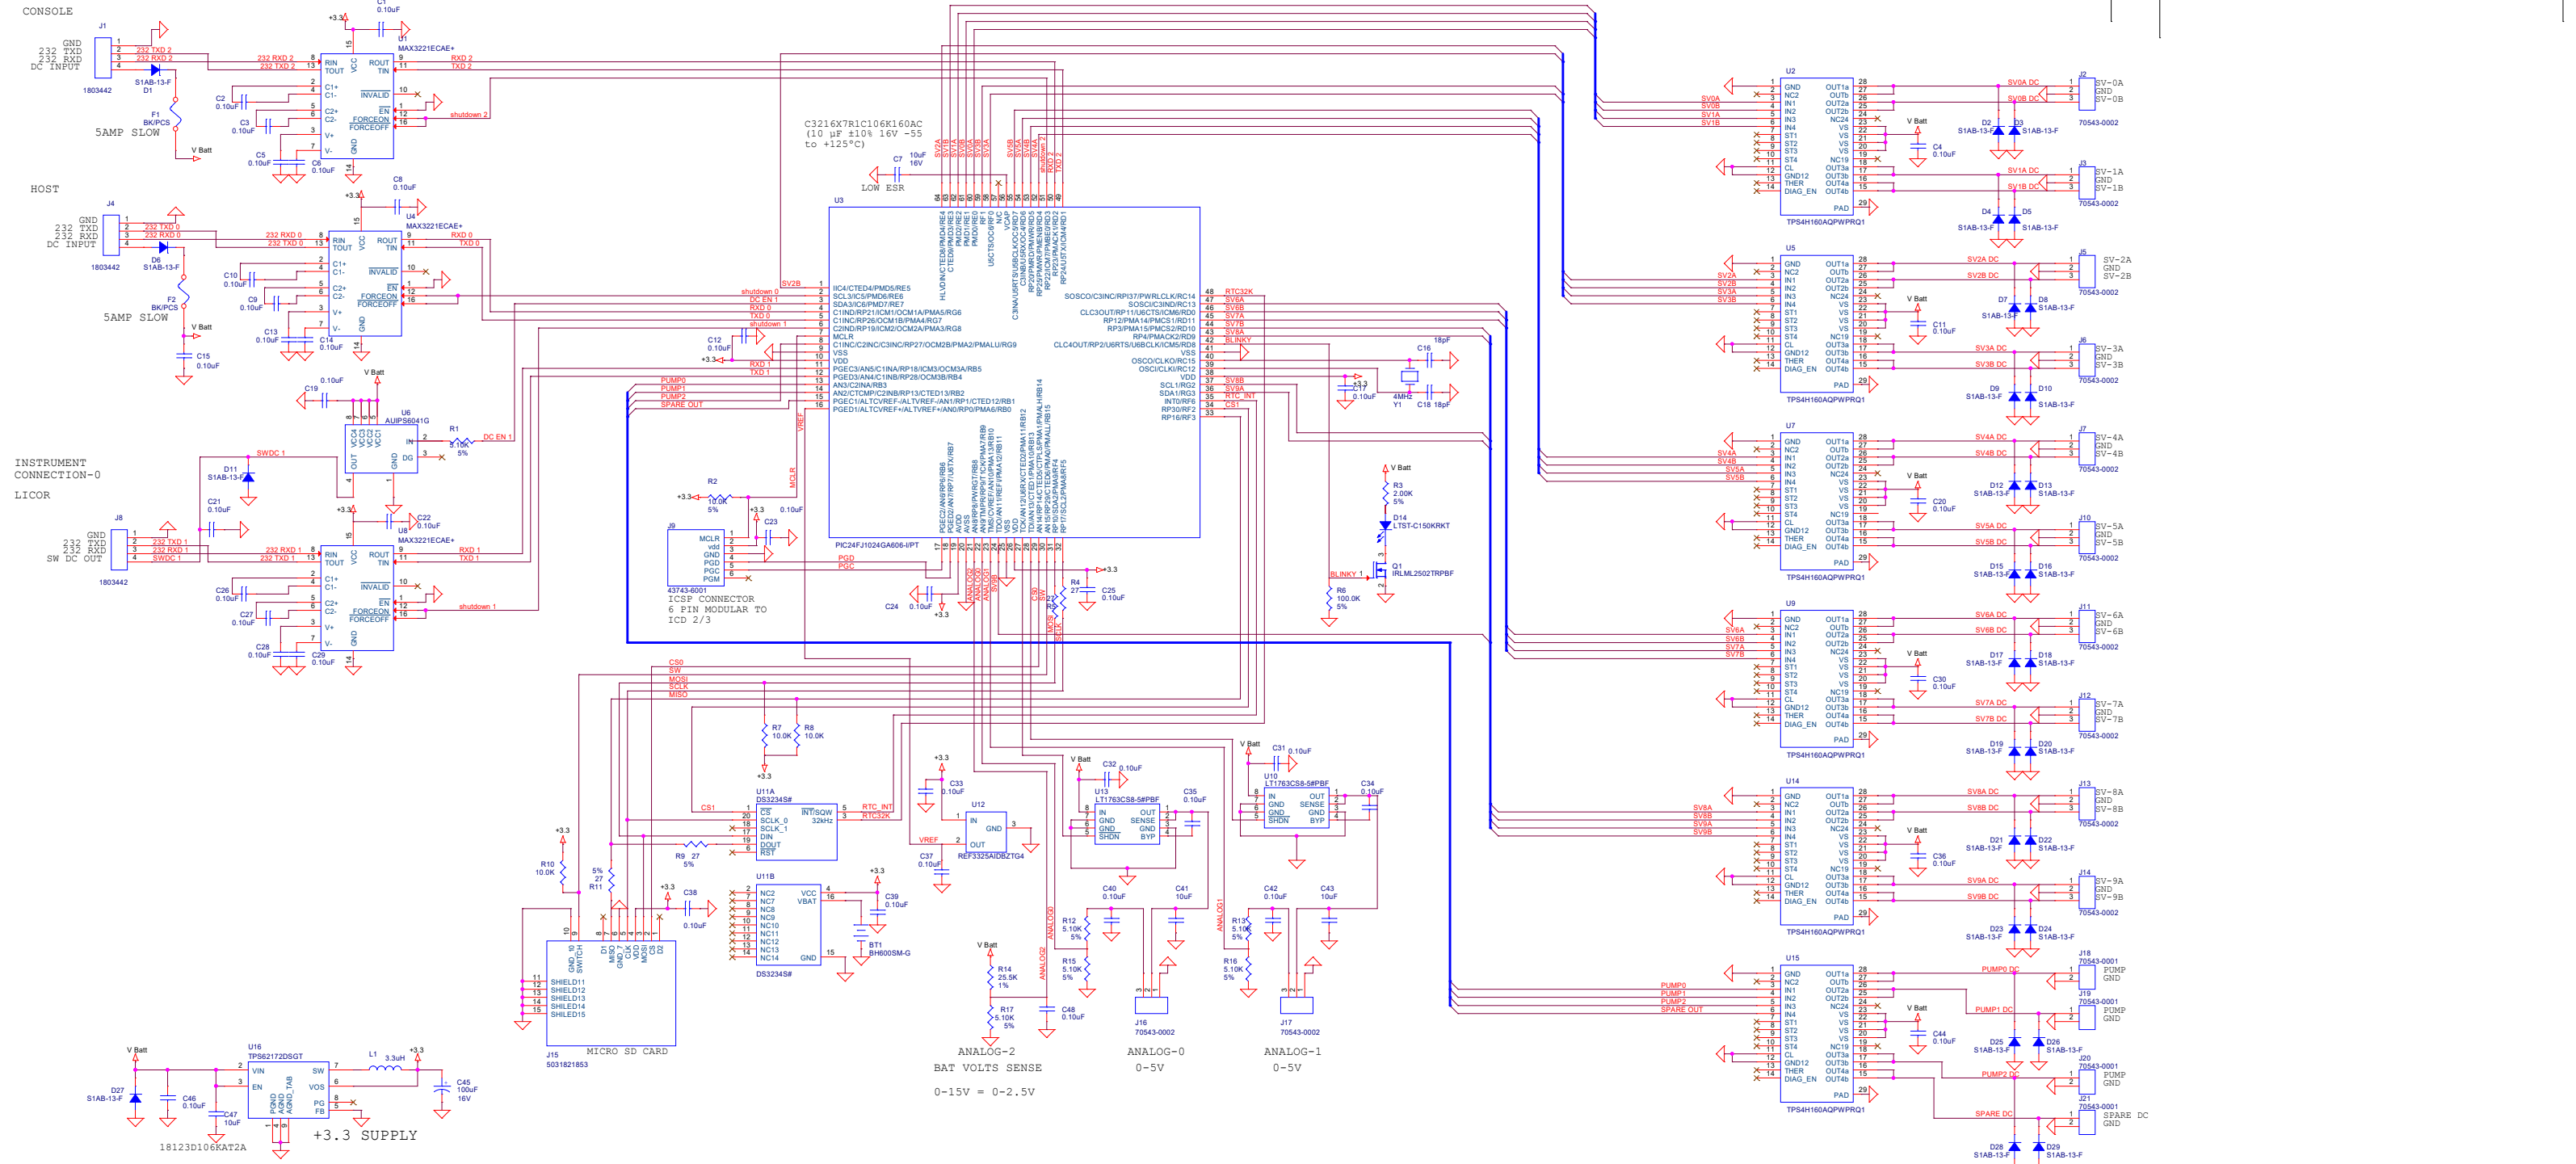

DRAFT 12/17/2019

Monterey Bay Aquarium Research Institute		
MBARI 7700 Sandholdt Rd. Moss Landing, CA 95039 PH: (831) 775-1700		
Title CARBON WAVEGLIDER PIC CONTROLLER		
Size D	Document Number <Doc>	Rev A
Date Tuesday, August 04, 2020	Sheet 1	of 1

606 version