
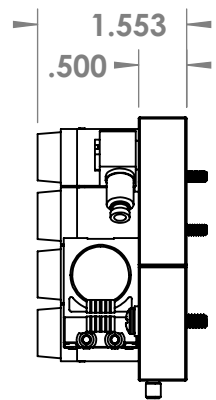
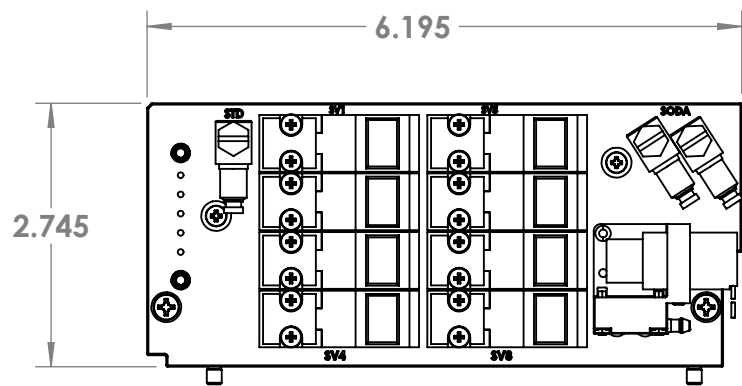
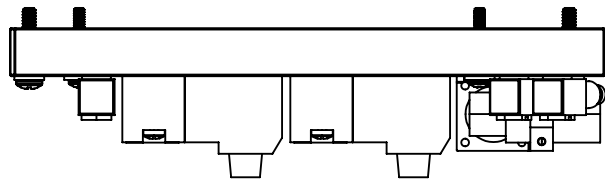


THE INFORMATION CONTAINED IN THIS DRAWING IS THE SOLE PROPERTY OF MBARI ANY REPRODUCTION IN PART OR WHOLE WITHOUT THE WRITTEN PERMISSION OF MBARI IS PROHIBITED.

REVISIONS			
REV.	DESCRIPTION	DATE	APPROVED
	INITIAL RELEASE	7/14/2020	

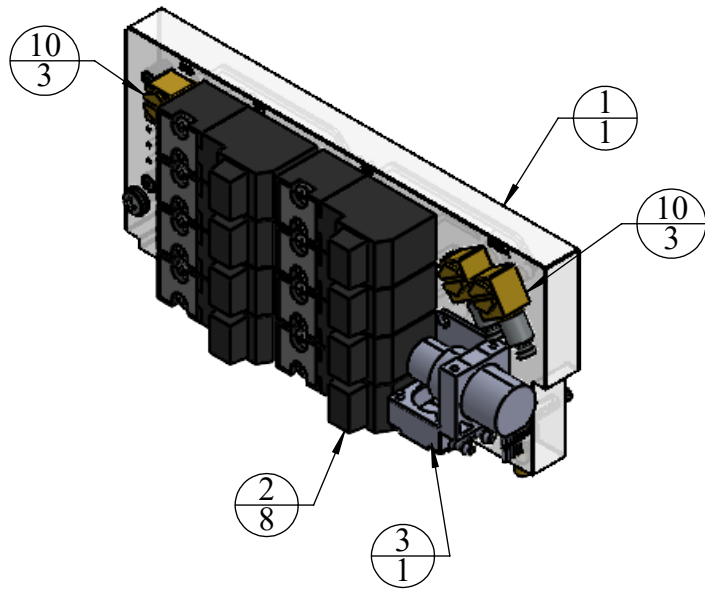

ITEM NO.	PART NUMBER	DESCRIPTION	QTY.
1	DIC PCO2 8 valve manifold block		1
2	S15MML-30-24-2D		8
3	NMP09B	NOT SPECIFIED	1
4	15453 coupling		2
5	99362A300		2
6	92141A005		2
7	92141A008		2
8	91772A113		2
9	91772A151		2
10	10_32 L with tube fitting		3

Shop / Q.C.					UNLESS OTHERWISE SPECIFIED TOLERANCES ARE:				APPROVALS		DATE		Monterey Bay Aquarium Research Institute MBARI 7700 Sandholdt RD. Moss Landing, CA 95039 PH: (831) 775-1700  CWG 8 VALVE MANIFOLD ASSY SIZE B DWG. NO. xxxxxxDWG REV. SCALE 1:2 CAD FILE: MECH ENG ON TORNADO SHEET 1 OF 1			
Inspector		1 PLACE DIM ±1/16	2 PLACE DIM ±.02	3 PLACE DIM ±.005	ANGLES ±1°	DRAWN	C OKUDA	7/14/2020								
Shop Foreman		1. DIMENSIONS ARE IN INCHES 2. DIMENSION LIMITS HELD AFTER PLATING. 3. REMOVE BURRS AND SHARP EDGES .015 MAX. 4. MACHINED FILLET RADII .0150-.030. 5. MACHINED DIAMETERS ON A COMMON CENTERLINE CONCENTRIC WITHIN .005 6. PERPENDICULARITY & PARALLELISM OF MACHINED SURFACES .002 PER INCH MAX .012 INCHES FOR SINGLE SURFACE.				ENGINEER	C OKUDA	7/14/2020								
Engineer						CHECKED										
NEXT ASSY Description	NEXT ASSY Number					PROJECT NO.	901803	PROJECT	CARBON Waveglider							
Application		DO NOT SCALE DRAWING				WEIGHT										