
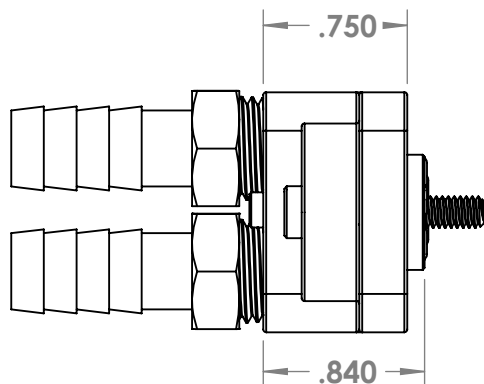
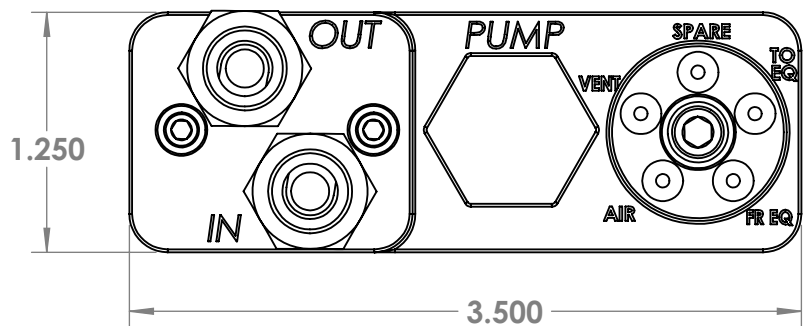
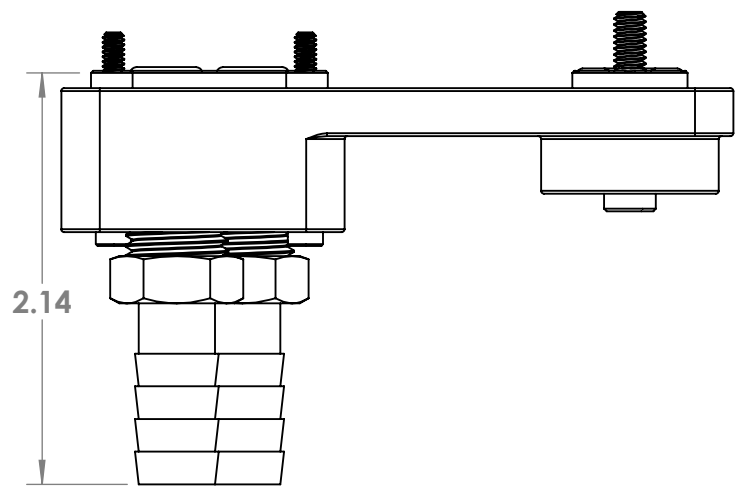


THE INFORMATION CONTAINED IN THIS DRAWING IS THE SOLE PROPERTY OF MBARI ANY REPRODUCTION IN PART OR WHOLE WITHOUT THE WRITTEN PERMISSION OF MBARI IS PROHIBITED.

REVISIONS			
REV.	DESCRIPTION	DATE	APPROVED
	INITIAL RELEASE	7/27/2020	

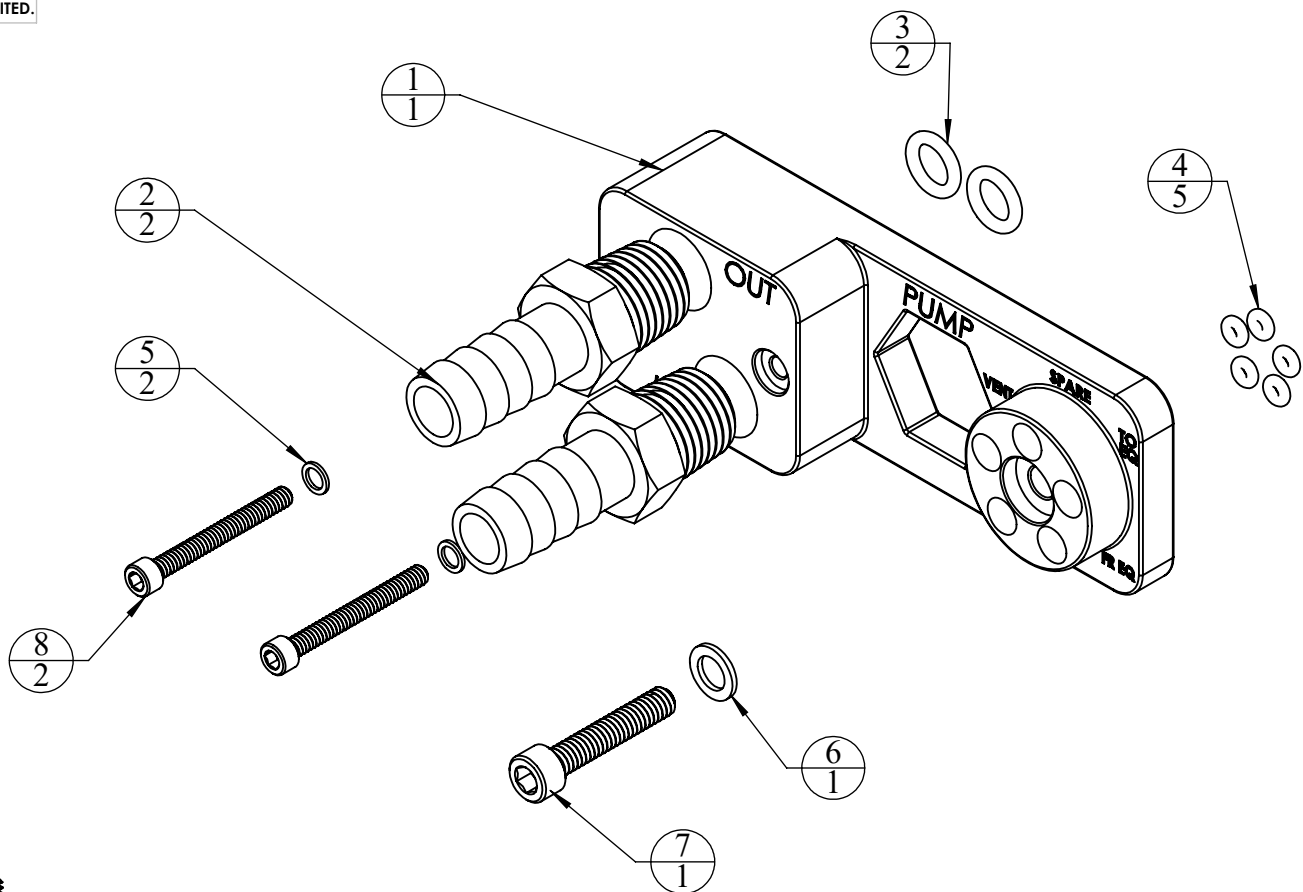

ITEM NO.	PART NUMBER	DESCRIPTION	QTY.
1	DIC PCO2 wet connector		1
2	5372K117		2
3	010 oring		2
4	003 oring		5
5	98019A216		2
6	98019A241		1
7	92196A198		1
8	92196A031		2

BILL OF MATERIALS									
Shop / Q.C.		UNLESS OTHERWISE SPECIFIED TOLERANCES ARE:				APPROVALS		DATE	
Inspector		1 PLACE DIM ±1/16	2 PLACE DIM ±.02	3 PLACE DIM ±.005	ANGLES ±1°	DRAWN	C OKUDA 7/27/2020		
Shop Foreman		1. DIMENSIONS ARE IN INCHES 2. DIMENSION LIMITS HELD AFTER PLATING. 3. REMOVE BURRS AND SHARP EDGES .015 MAX. 4. MACHINED FILLET RADII .0150-.030. 5. MACHINED DIAMETERS ON A COMMON CENTERLINE CONCENTRIC WITHIN .005 6. PERPENDICULARITY & PARALLELISM OF MACHINED SURFACES .002 PER INCH MAX .012 INCHES FOR SINGLE SURFACE.				ENGINEER	C OKUDA 7/27/2020		
Engineer						CHECKED			
						PROJECT NO.	901803		
NEXT ASSY Description	NEXT ASSY Number					PROJECT	CARBON Waveglider		
						DIC PCO2 WET CONNECTOR ASSY			
Application		DO NOT SCALE DRAWING				WEIGHT		SIZE B	
								DWG. NO. XXXXDWG	
								REV.	
						SCALE 1:1		CAD FILE: MECH ENG ON TORNADO SHEET 1 OF 1	