

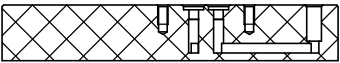
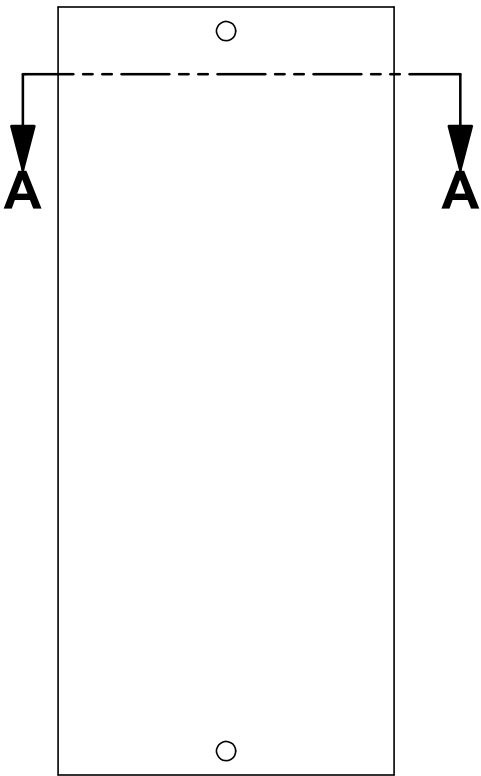
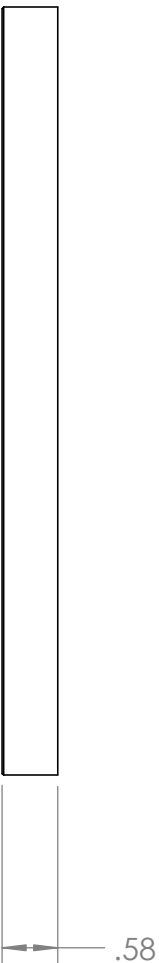


THE INFORMATION CONTAINED IN THIS DRAWING IS THE SOLE PROPERTY OF MBARI ANY REPRODUCTION IN PART OR WHOLE WITHOUT THE WRITTEN PERMISSION OF MBARI IS PROHIBITED.

REVISIONS			
REV.	DESCRIPTION	DATE	APPROVED
	INITIAL RELEASE	6/6/2018	

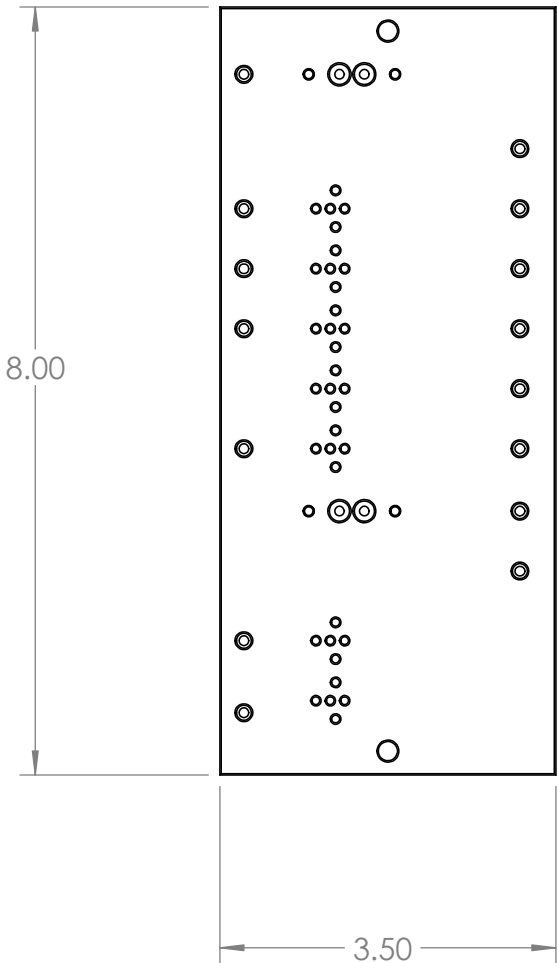

SECTION A-A

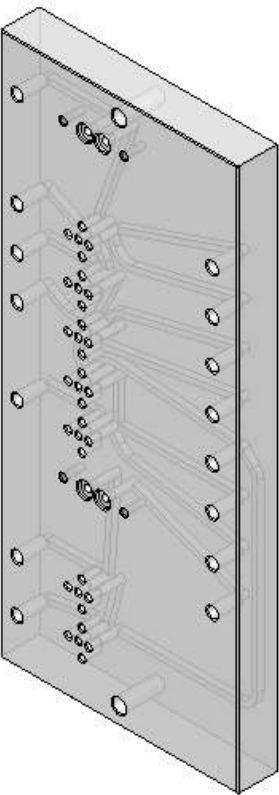

1 EACH, VIASJET CRYSTAL

BILL OF MATERIALS										
Shop / Q.C.		UNLESS OTHERWISE SPECIFIED TOLERANCES ARE:				APPROVALS		DATE		
Inspector		1 PLACE DIM ±1/16	2 PLACE DIM ±.02	3 PLACE DIM ±.005	ANGLES ±1°	DRAWN	C OKUDA	6/6/2018		
Shop Foreman		1. DIMENSIONS ARE IN INCHES 2. DIMENSION LIMITS HELD AFTER PLATING. 3. REMOVE BURRS AND SHARP EDGES .015 MAX. 4. MACHINED FILLET RADII .0150-.030. 5. MACHINED DIAMETERS ON A COMMON CENTERLINE CONCENTRIC WITHIN .005 6. PERPENDICULARITY & PARALLELISM OF MACHINED SURFACES .002 PER INCH. MAX. .012 INCHES FOR SINGLE SURFACE.				ENGINEER	C OKUDA	6/6/2018		
Engineer						CHECKED				
NEXT ASSY Description	NEXT ASSY Number					PROJECT NO.	901803			
		PROJECT	CARBON Waveglider		7 VALVE MANIFOLD 3D PRINT VERSION SIZE B DWG. NO. 1021999DWG REV.					
Application		DO NOT SCALE DRAWING				WEIGHT				
						SCALE 1:2		CAD FILE: MECH ENG ON TORNADO		SHEET 1 OF 1