

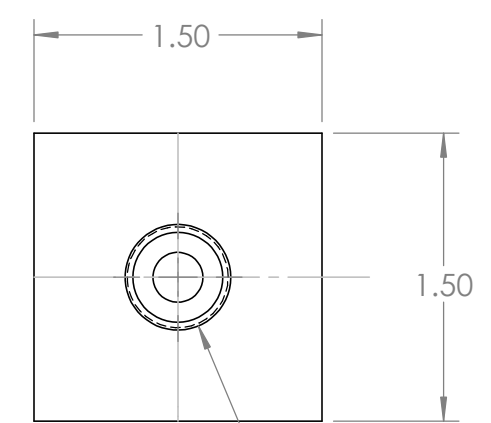
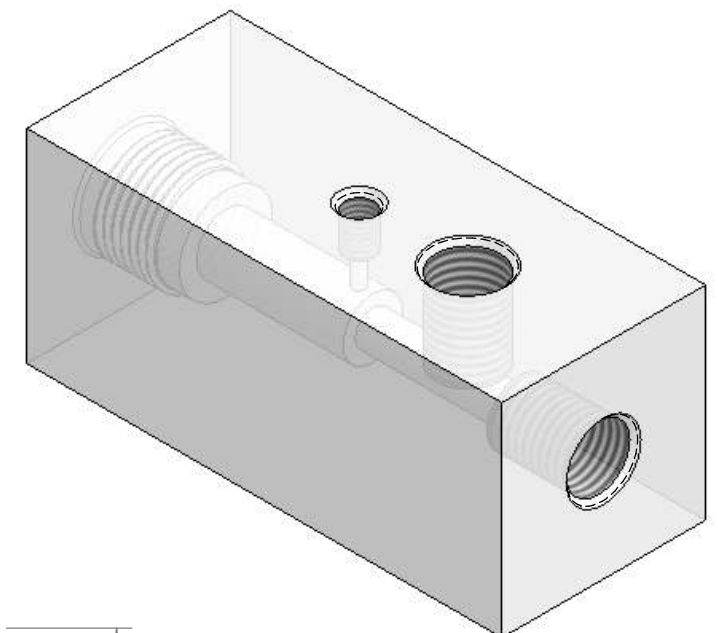
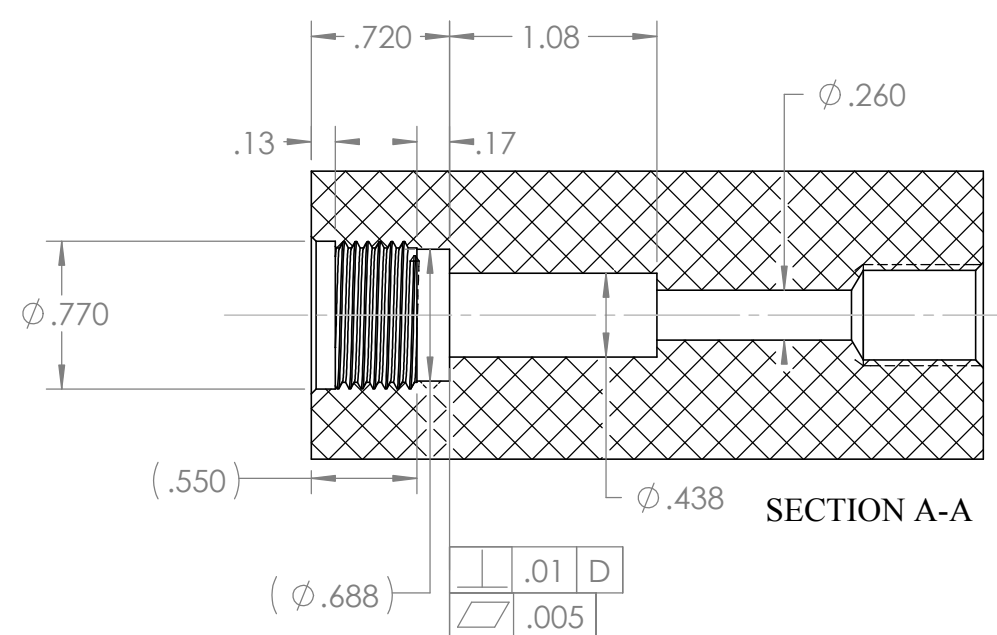
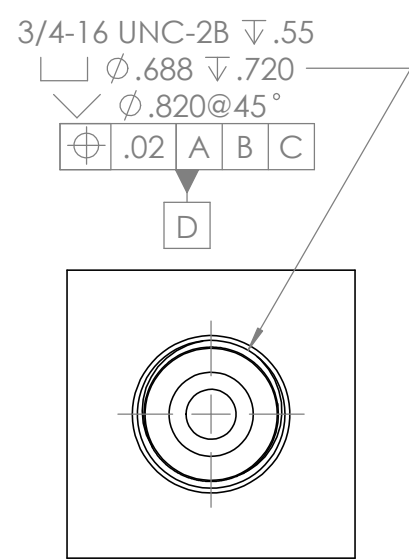


THE INFORMATION CONTAINED IN THIS DRAWING IS THE SOLE PROPERTY OF MBARI ANY REPRODUCTION IN PART OR WHOLE WITHOUT THE WRITTEN PERMISSION OF MBARI IS PROHIBITED.

REVISIONS			
REV.	DESCRIPTION	DATE	APPROVED
	INITIAL RELEASE	10/2/2018	

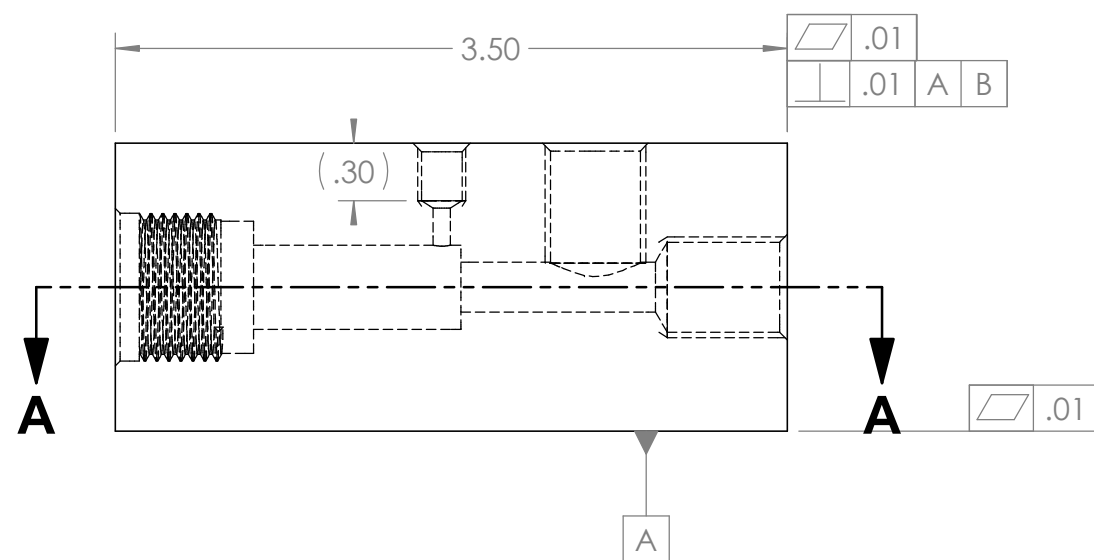

1/4-18 NPT
— $\phi .468 \nabla .63$
✓ $\phi .550 \times 90^\circ$

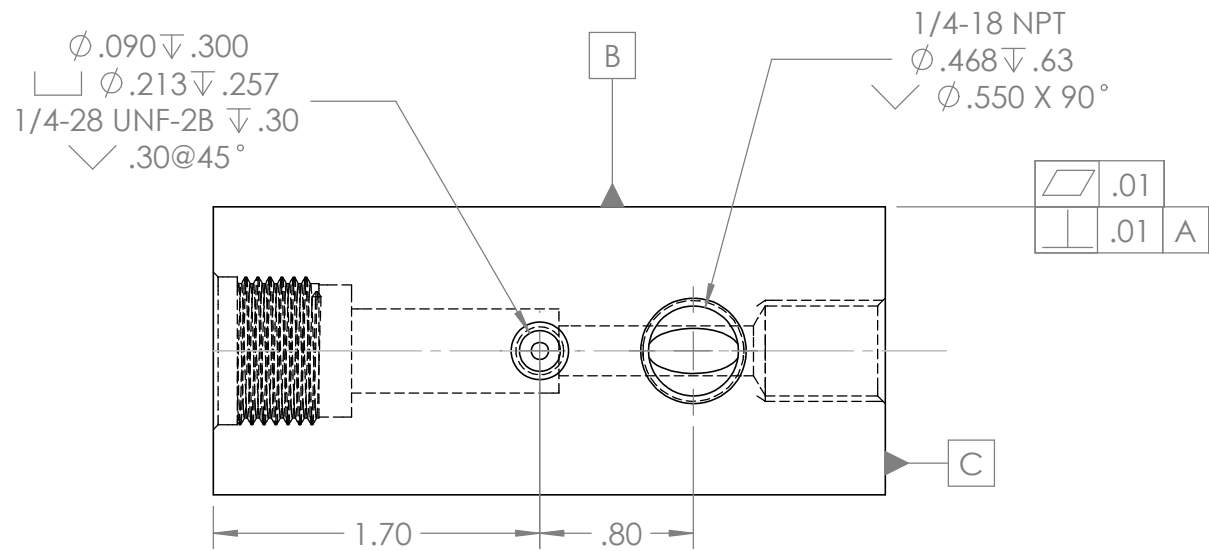

1 EACH, CLEAR ACRYLIC

BILL OF MATERIALS											
Shop / Q.C.		UNLESS OTHERWISE SPECIFIED TOLERANCES ARE:				APPROVALS		DATE		Monterey Bay Aquarium Research Institute MBARI 7700 Sandholdt RD. Moss Landing, CA 95039 PH: (831) 775-1700 	
Inspector		1 PLACE DIM ±1/16	2 PLACE DIM ±.02	3 PLACE DIM ±.005	ANGLES ±1°	DRAWN	C OKUDA	10/1/2018			
Shop Foreman		1. DIMENSIONS ARE IN INCHES 2. DIMENSION LIMITS HELD AFTER PLATING. 3. REMOVE BURRS AND SHARP EDGES .015 MAX. 4. MACHINED FILLET RADII .0150-.030. 5. MACHINED DIAMETERS ON A COMMON CENTERLINE CONCENTRIC WITHIN .005 6. PERPENDICULARITY & PARALLELISM OF MACHINED SURFACES .002 PER INCH MAX .012 INCHES FOR SINGLE SURFACE.				ENGINEER	C OKUDA	10/1/2018			
Engineer						CHECKED		PROJECT NO.			
NEXT ASSY Description	NEXT ASSY Number					PROJECT		CARBON WAVEGLIDER		PUMP BLOCK TEST SIZE B DWG. NO. 100221302DWG REV.	
Application		DO NOT SCALE DRAWING				WEIGHT					
						SCALE		1:1		CAD FILE: MECH ENG ON TORNADO SHEET 1 OF 1	