


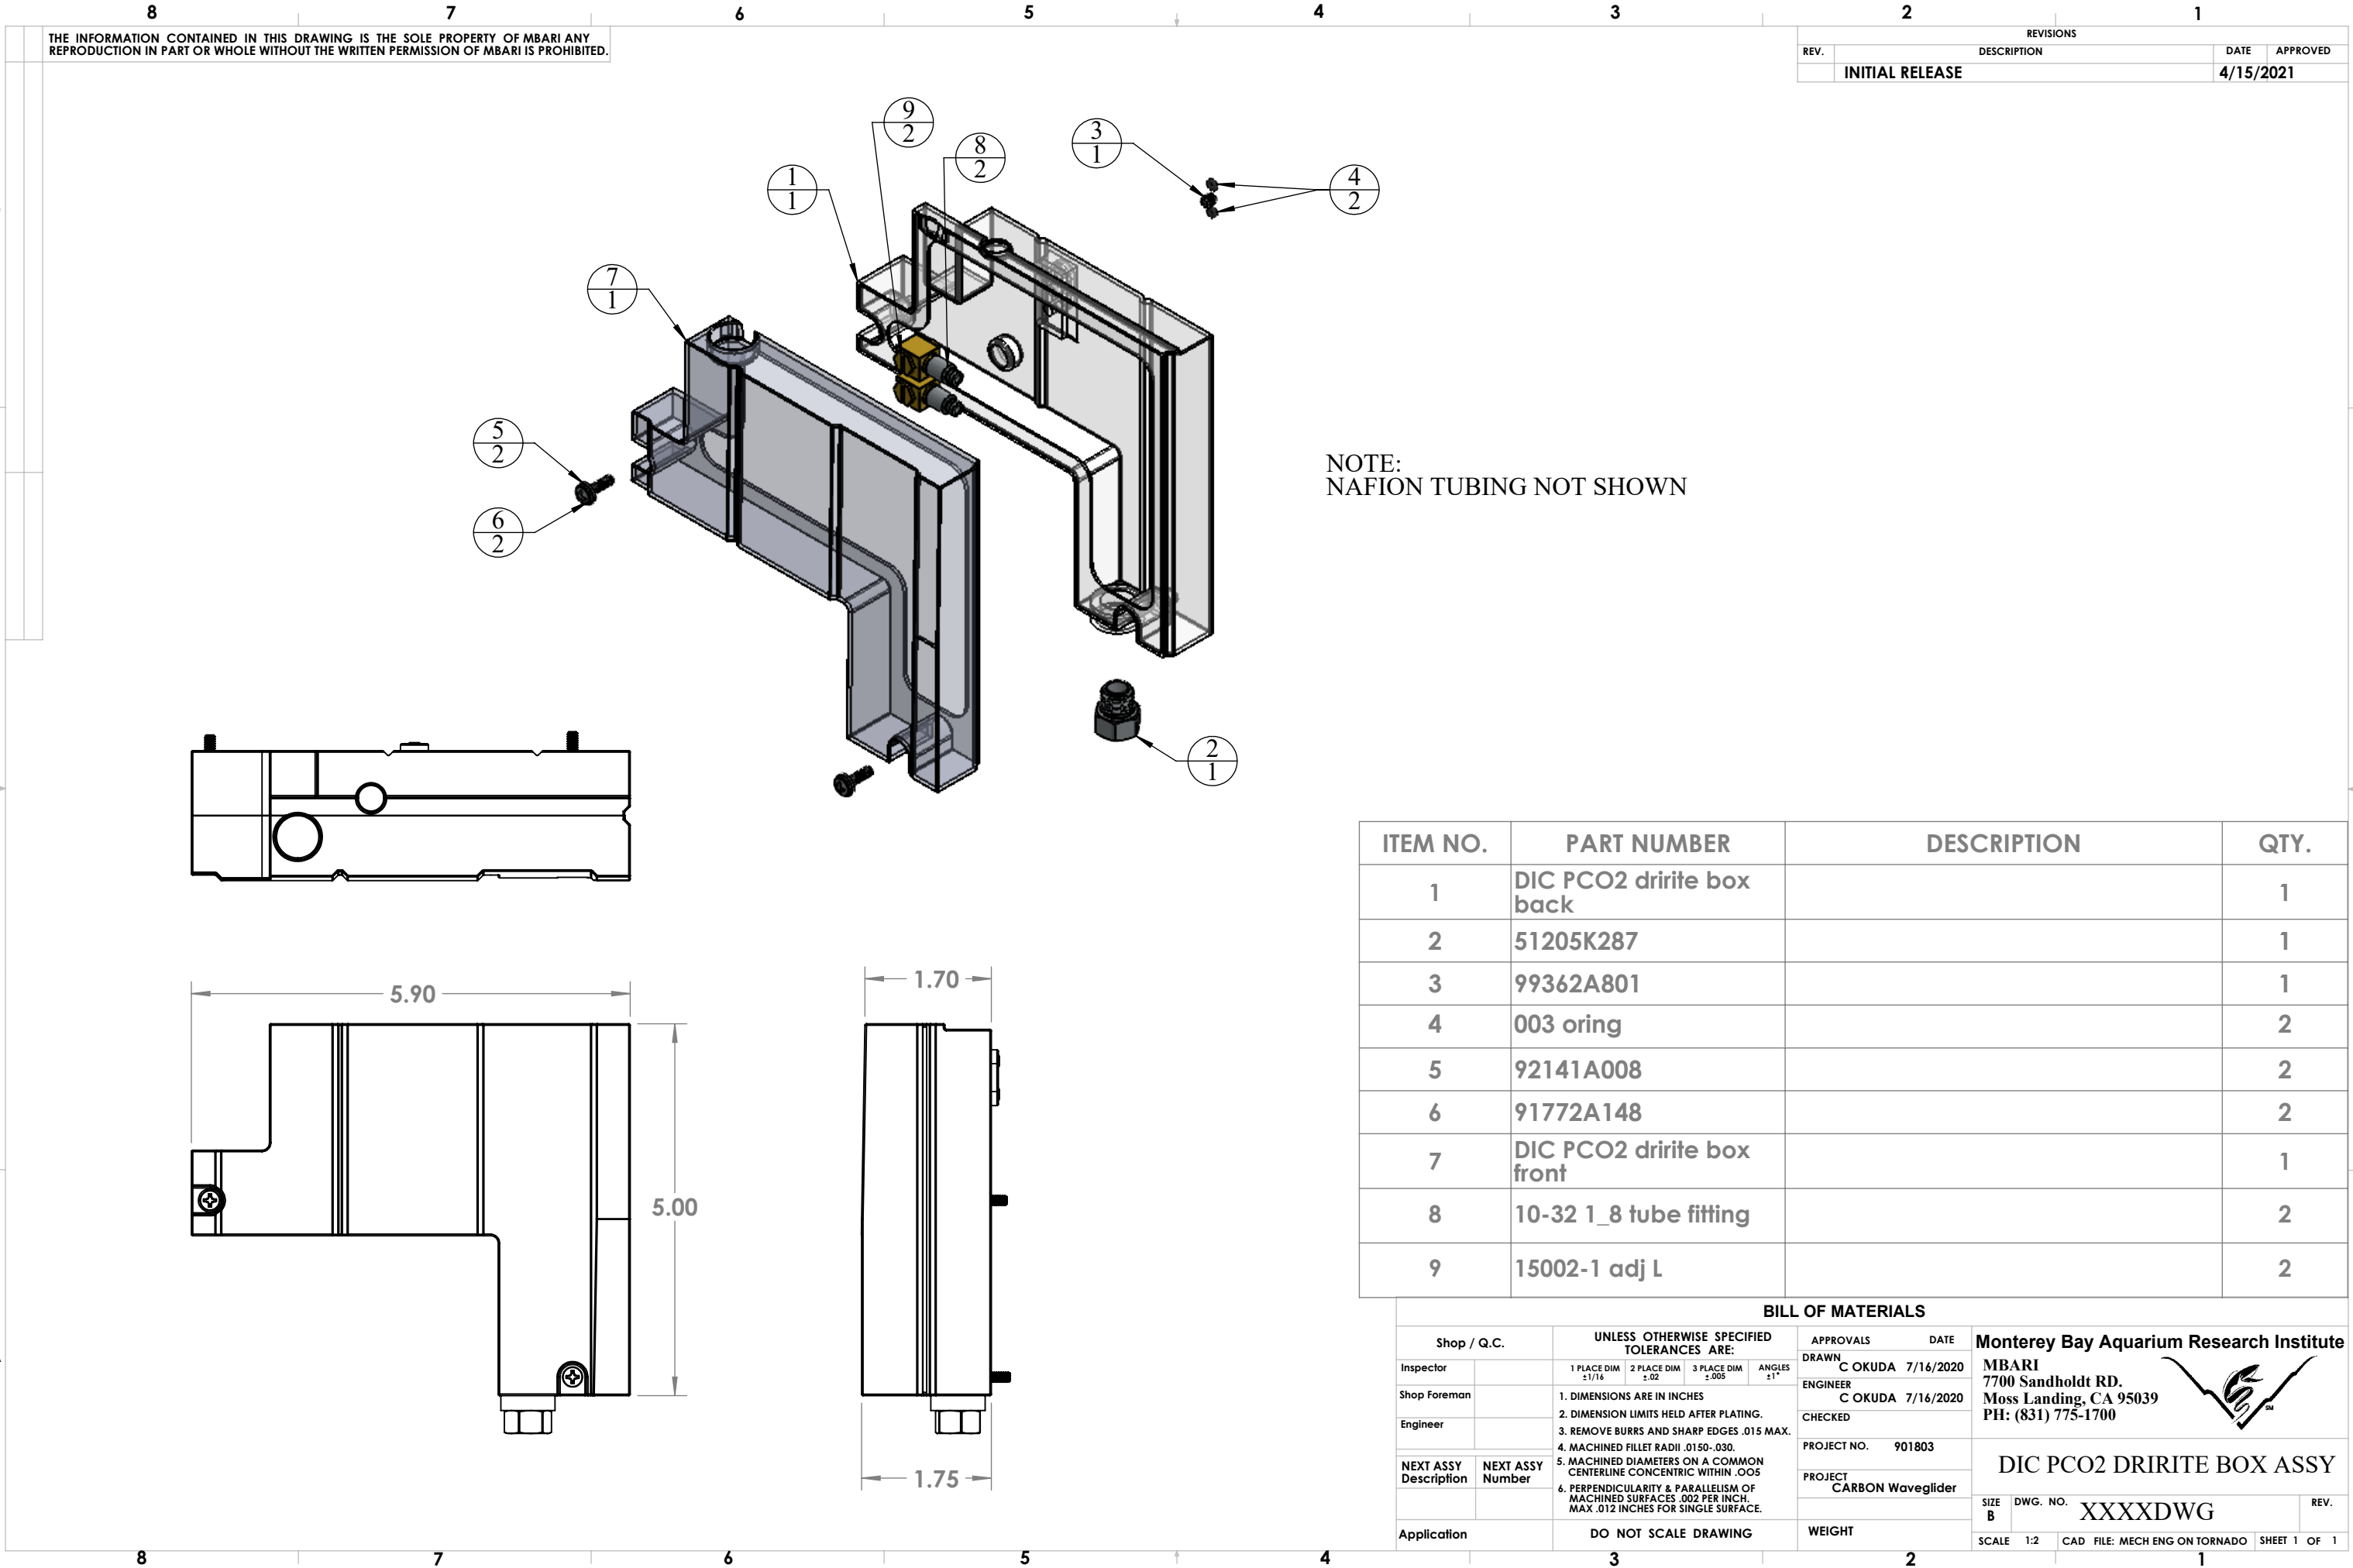

THE INFORMATION CONTAINED IN THIS DRAWING IS THE SOLE PROPERTY OF MBARI ANY REPRODUCTION IN PART OR WHOLE WITHOUT THE WRITTEN PERMISSION OF MBARI IS PROHIBITED.

REVISIONS			
REV.	DESCRIPTION	DATE	APPROVED
INITIAL RELEASE		4/15/2021	

ITEM NO.	PART NUMBER	DESCRIPTION	QTY.
1	DIC PCO2 dririte box back		1
2	51205K287		1
3	99362A801		1
4	003 oring		2
5	92141A008		2
6	91772A148		2
7	DIC PCO2 dririte box front		1
8	10-32 1_8 tube fitting		2
9	15002-1 adj L		2

BILL OF MATERIALS			
Shop / Q.C.		UNLESS OTHERWISE SPECIFIED TOLERANCES ARE:	APPROVALS DATE
Inspector		1 PLACE DIM ±1/16 2 PLACE DIM ±.02 3 PLACE DIM ±.005 ANGLES ±1°	DRAWN C OKUDA 7/16/2020
Shop Foreman		1. DIMENSIONS ARE IN INCHES	ENGINEER C OKUDA 7/16/2020
Engineer		2. DIMENSION LIMITS HELD AFTER PLATING.	CHECKED
NEXT ASSY Description	NEXT ASSY Number	3. REMOVE BURRS AND SHARP EDGES .015 MAX.	PROJECT NO. 901803
		4. MACHINED FILLET RADII .0150-.030.	PROJECT CARBON Waveglider
		5. MACHINED DIAMETERS ON A COMMON CENTERLINE CONCENTRIC WITHIN .005	WEIGHT
		6. PERPENDICULARITY & PARALLELISM OF MACHINED SURFACES .002 PER INCH. MAX .012 INCHES FOR SINGLE SURFACE.	SCALE 1:2 CAD FILE: MECH ENG ON TORNADO SHEET 1 OF 1
Application		DO NOT SCALE DRAWING	REVISIONS

Monterey Bay Aquarium Research Institute
MBARI
7700 Sandholdt RD.
Moss Landing, CA 95039
PH: (831) 775-1700



DIC PCO2 DRIRITE BOX ASSY

SIZE B DWG. NO. XXXXDWG REV.