

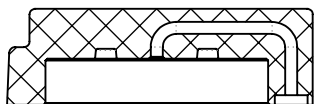
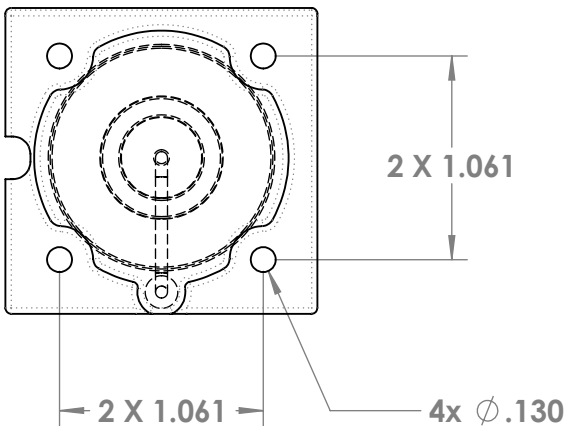
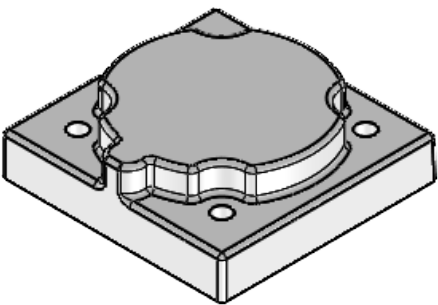


THE INFORMATION CONTAINED IN THIS DRAWING IS THE SOLE PROPERTY OF MBARI ANY REPRODUCTION IN PART OR WHOLE WITHOUT THE WRITTEN PERMISSION OF MBARI IS PROHIBITED.

REVISIONS		
REV.	DESCRIPTION	DATE
	INITIAL RELEASE	7/16/2020
A	add keyway	3/23/2021

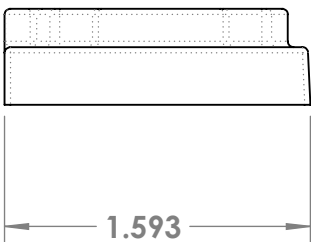

SECTION A-A
SCALE 1 : 1

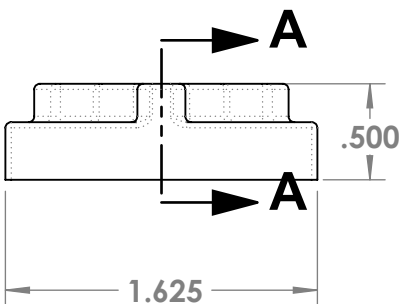

WATERSHED XC 11122

BILL OF MATERIALS												
Shop / Q.C.		UNLESS OTHERWISE SPECIFIED TOLERANCES ARE:				APPROVALS		DATE		Monterey Bay Aquarium Research Institute		
Inspector		1 PLACE DIM ±1/16	2 PLACE DIM ±.02	3 PLACE DIM ±.005	ANGLES ±1°	DRAWN	C OKUDA		7/16/2020			
Shop Foreman		1. DIMENSIONS ARE IN INCHES				ENGINEER	C OKUDA		7/16/2020			
Engineer		2. DIMENSION LIMITS HELD AFTER PLATING.				CHECKED						
		3. REMOVE BURRS AND SHARP EDGES .015 MAX.				PROJECT NO.	901803					
		4. MACHINED FILLET RADII .0150-.030.				PROJECT	CARBON Waveglider					
NEXT ASSY Description	NEXT ASSY Number	5. MACHINED DIAMETERS ON A COMMON CENTERLINE CONCENTRIC WITHIN .005								DIC PCO2 FLUID MANIFOLD		
		6. PERPENDICULARITY & PARALLELISM OF MACHINED SURFACES .002 PER INCH MAX .012 INCHES FOR SINGLE SURFACE.								TOP CAP		
Application		DO NOT SCALE DRAWING				WEIGHT		SIZE B		DWG. NO. XXXXDWG		REV. A
						SCALE 2:1		CAD FILE: MECH ENG ON TORNADO		SHEET 1 OF 1		