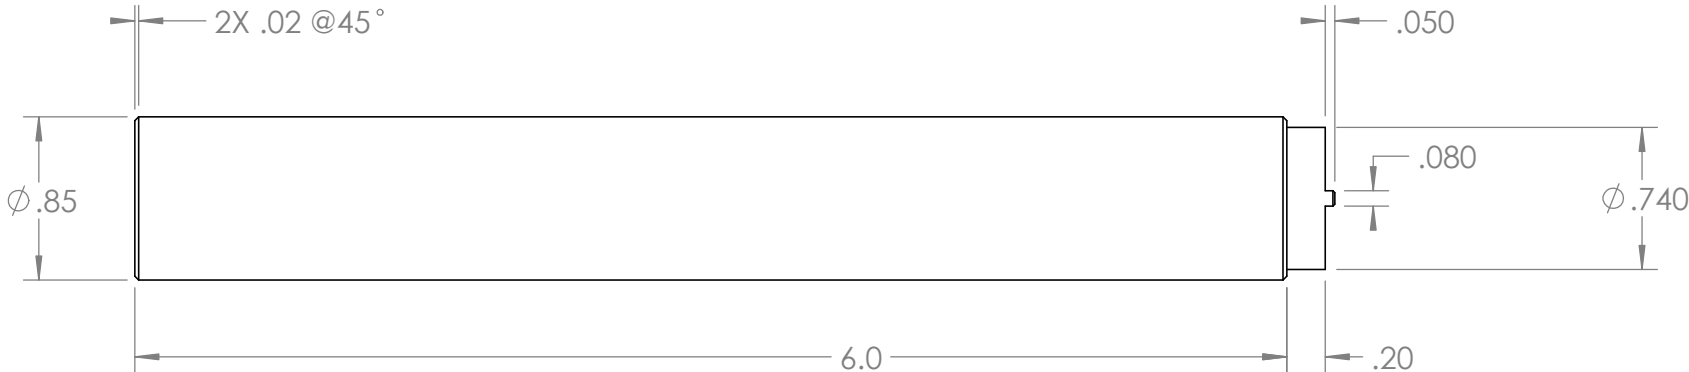
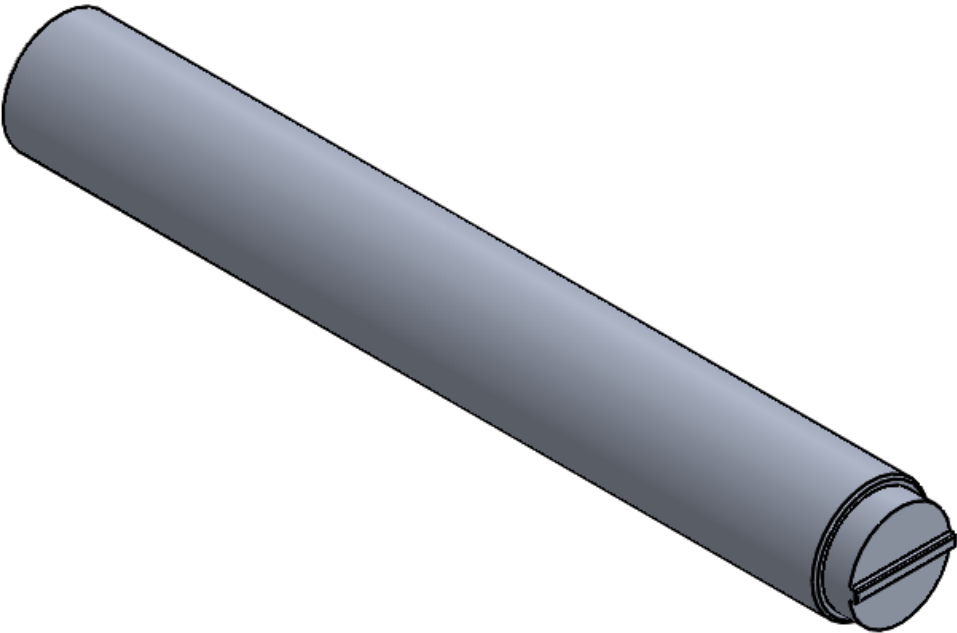
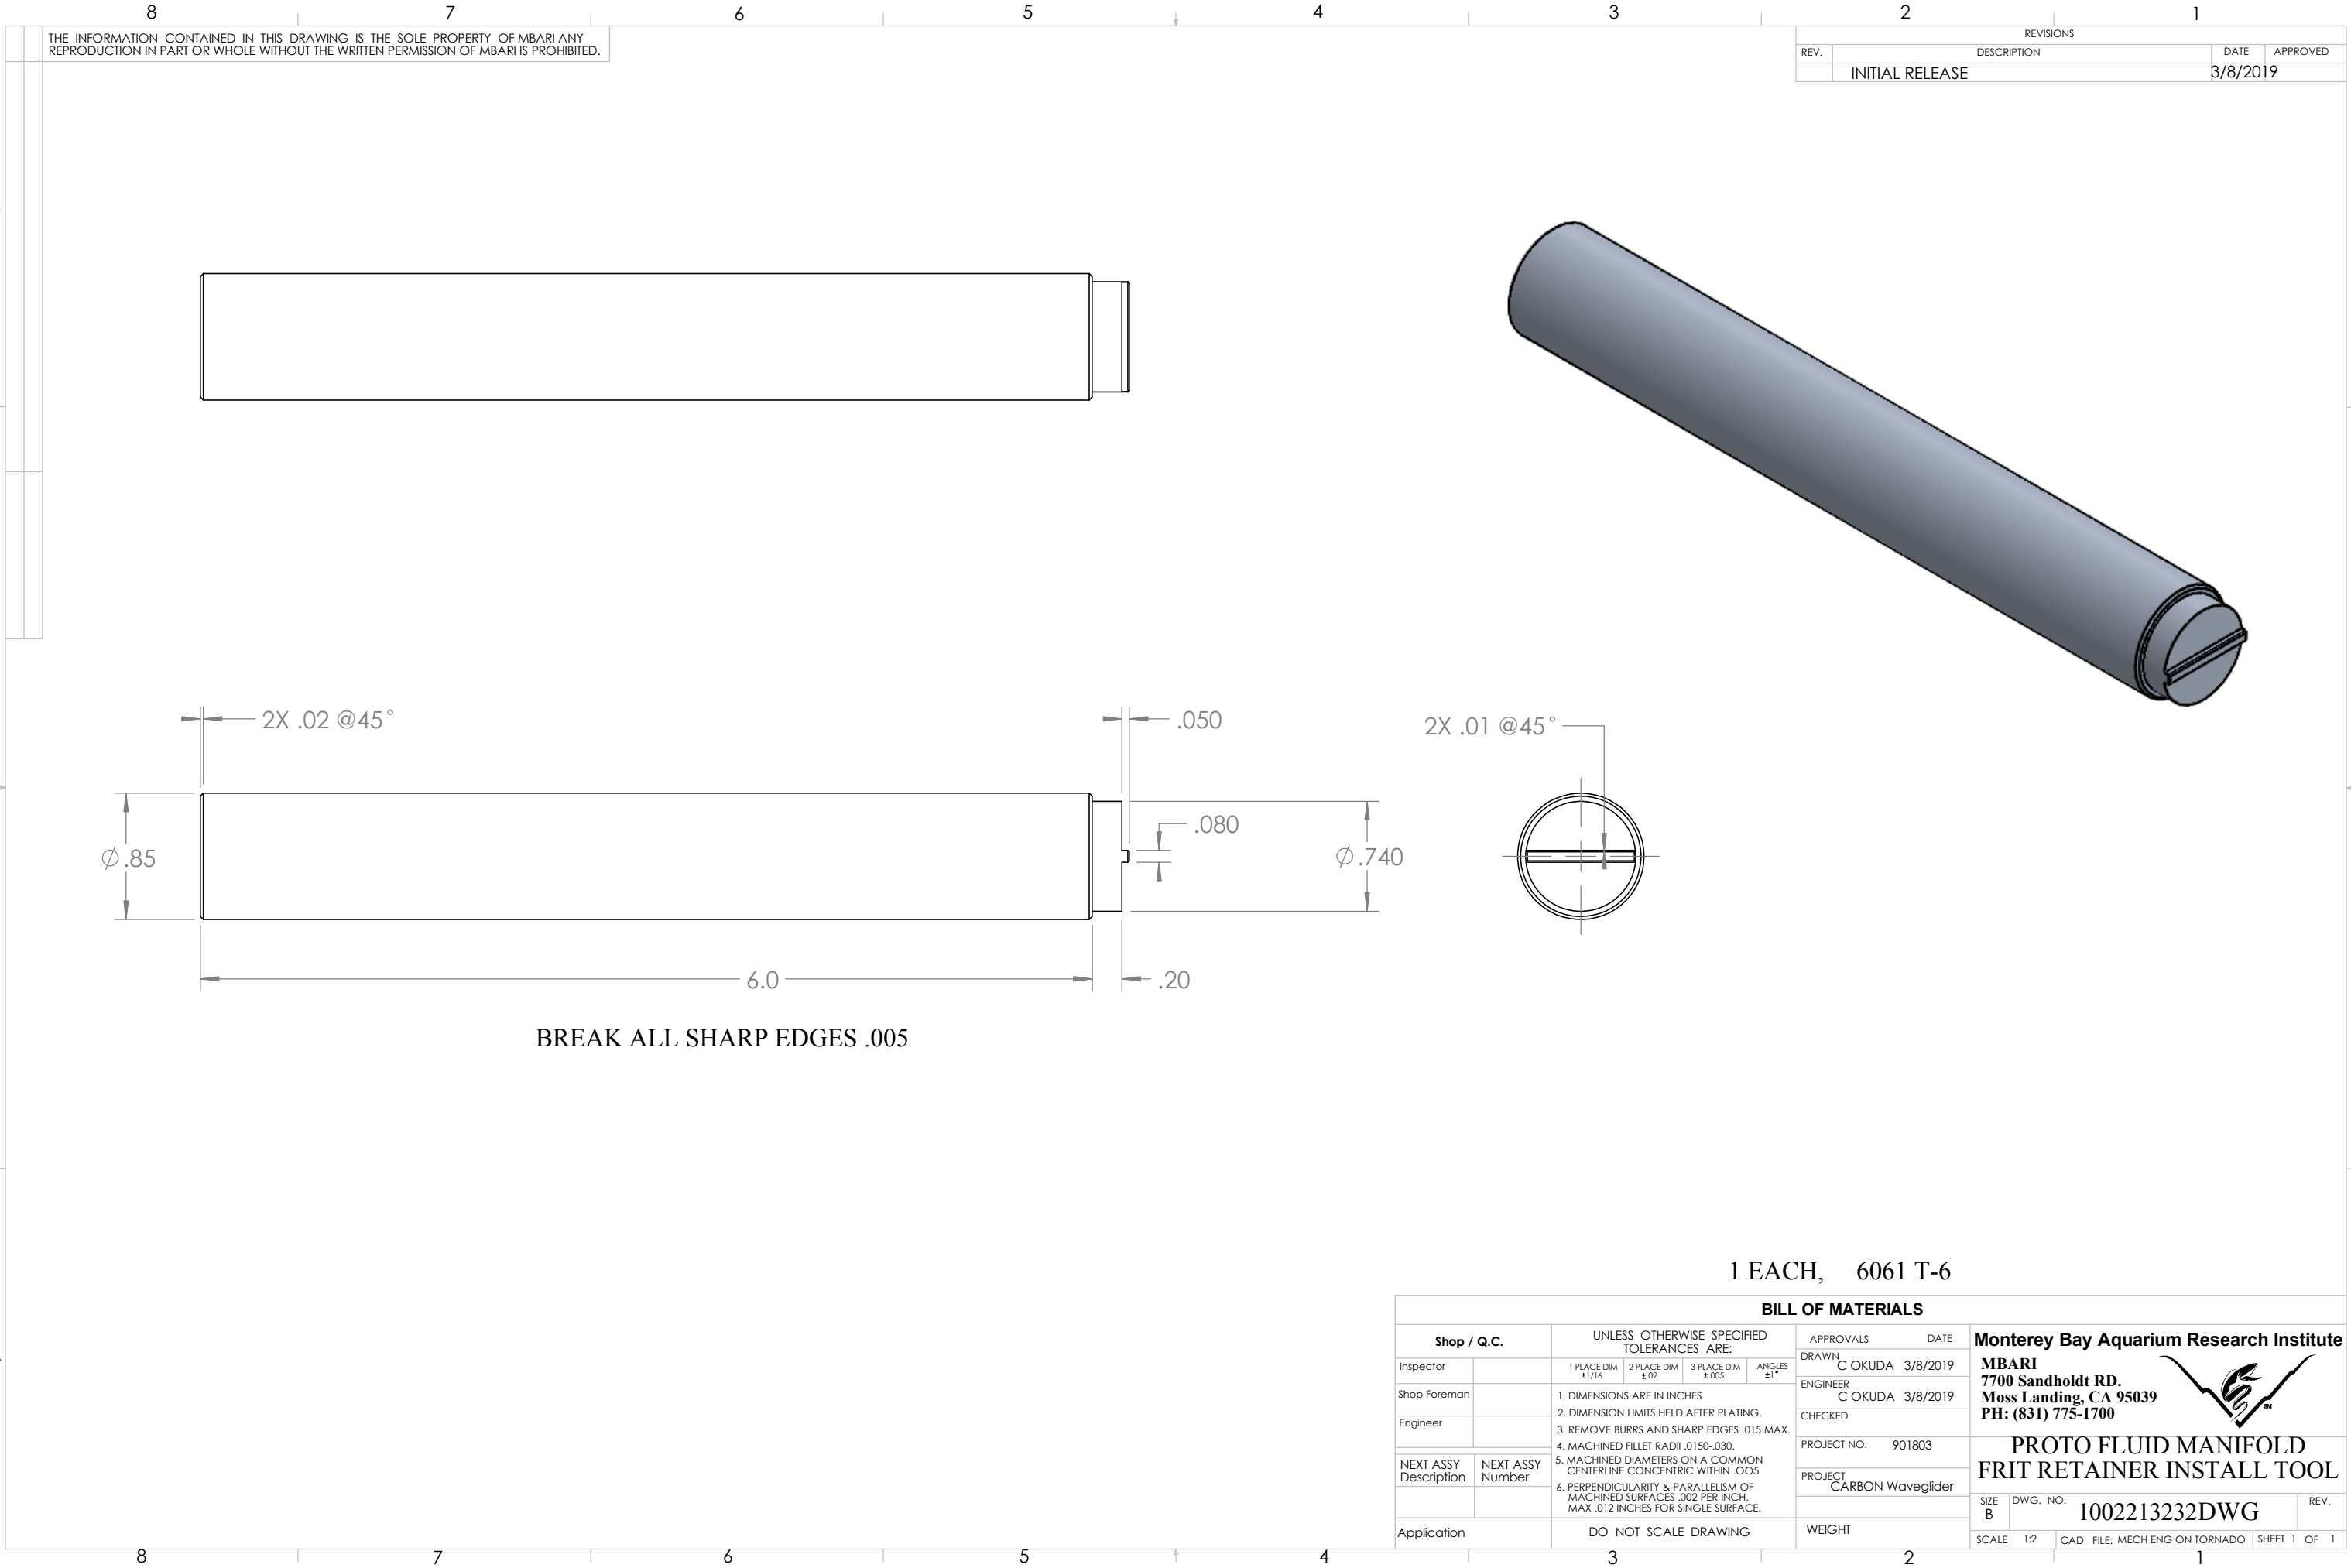


BREAK ALL SHARP EDGES .005