
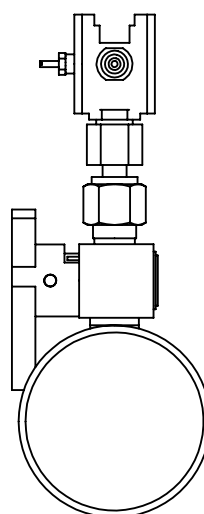
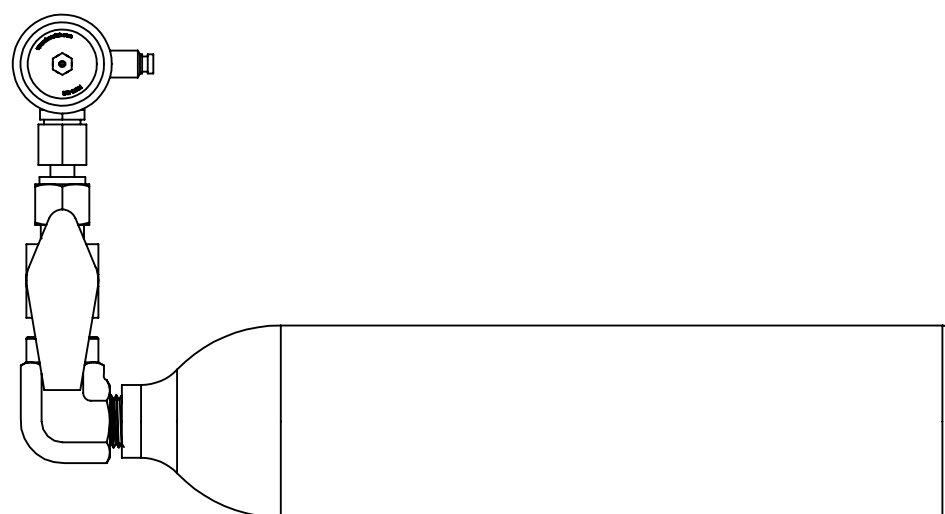
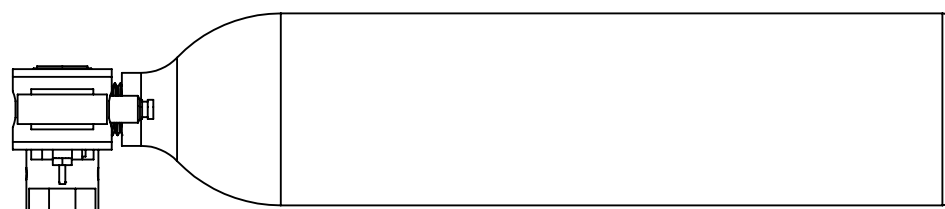


THE INFORMATION CONTAINED IN THIS DRAWING IS THE SOLE PROPERTY OF MBARI ANY REPRODUCTION IN PART OR WHOLE WITHOUT THE WRITTEN PERMISSION OF MBARI IS PROHIBITED.

REVISIONS			
REV.	DESCRIPTION	DATE	APPROVED
	INITIAL RELEASE	7/27/2020	

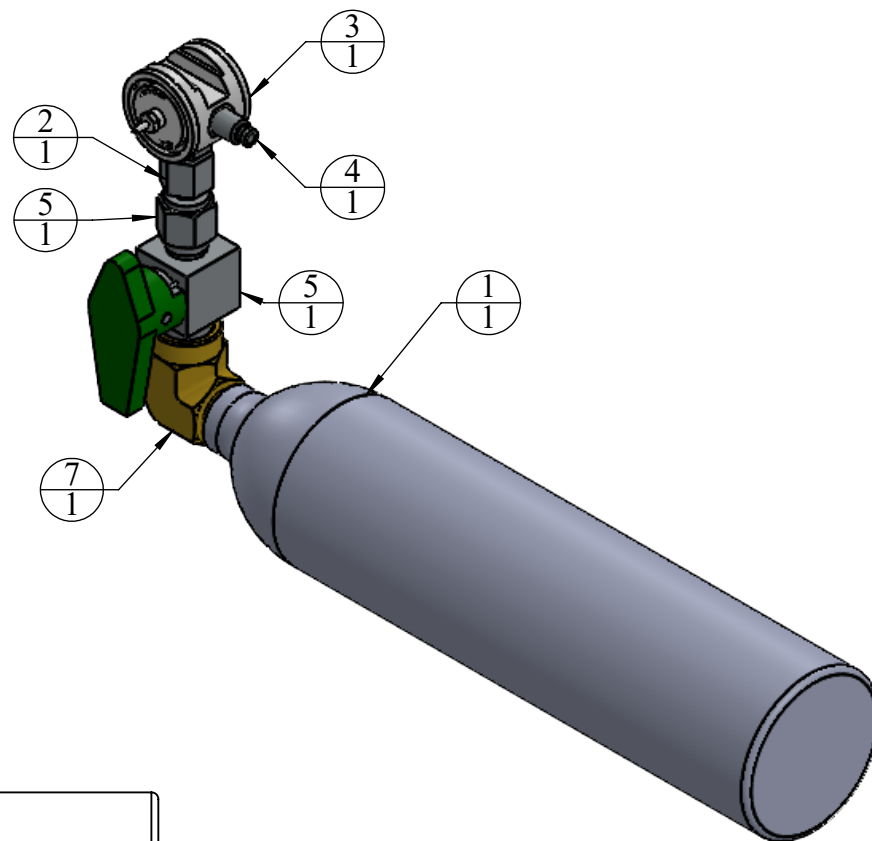

ITEM NO.	PART NUMBER	DESCRIPTION	QTY.
1	300cc sample cyl		1
2	MCB-1414-316-E		1
3	beswick_com- PRD3HP-1N1		1
4	10-32 1_8 tube fitting		1
5	SS-4P4T1 modified		1
6	SS_401_PC		1
7	4757T32		1

BILL OF MATERIALS											
Shop / Q.C.		UNLESS OTHERWISE SPECIFIED TOLERANCES ARE:				APPROVALS		DATE		Monterey Bay Aquarium Research Institute MBARI 7700 Sandholdt RD. Moss Landing, CA 95039 PH: (831) 775-1700 	
Inspector		1 PLACE DIM ±1/16	2 PLACE DIM ±.02	3 PLACE DIM ±.005	ANGLES ±1°	DRAWN	C OKUDA 7/27/2020				
Shop Foreman		1. DIMENSIONS ARE IN INCHES 2. DIMENSION LIMITS HELD AFTER PLATING. 3. REMOVE BURRS AND SHARP EDGES .015 MAX. 4. MACHINED FILLET RADIJ .0150-.030. 5. MACHINED DIAMETERS ON A COMMON CENTERLINE CONCENTRIC WITHIN .005 6. PERPENDICULARITY & PARALLELISM OF MACHINED SURFACES .002 PER INCH. MAX .012 INCHES FOR SINGLE SURFACE.				ENGINEER	C OKUDA 7/27/2020				
Engineer						CHECKED					
						PROJECT NO.	901803				
NEXT ASSY Description	NEXT ASSY Number					PROJECT	CARBON Waveglider				
Application		DO NOT SCALE DRAWING				WEIGHT					
		SIZE B		DWG. NO.		XXXXDWG		REV.			
		SCALE 1:1		CAD FILE: MECH ENG ON TORNADO		SHEET 1		OF 1			