


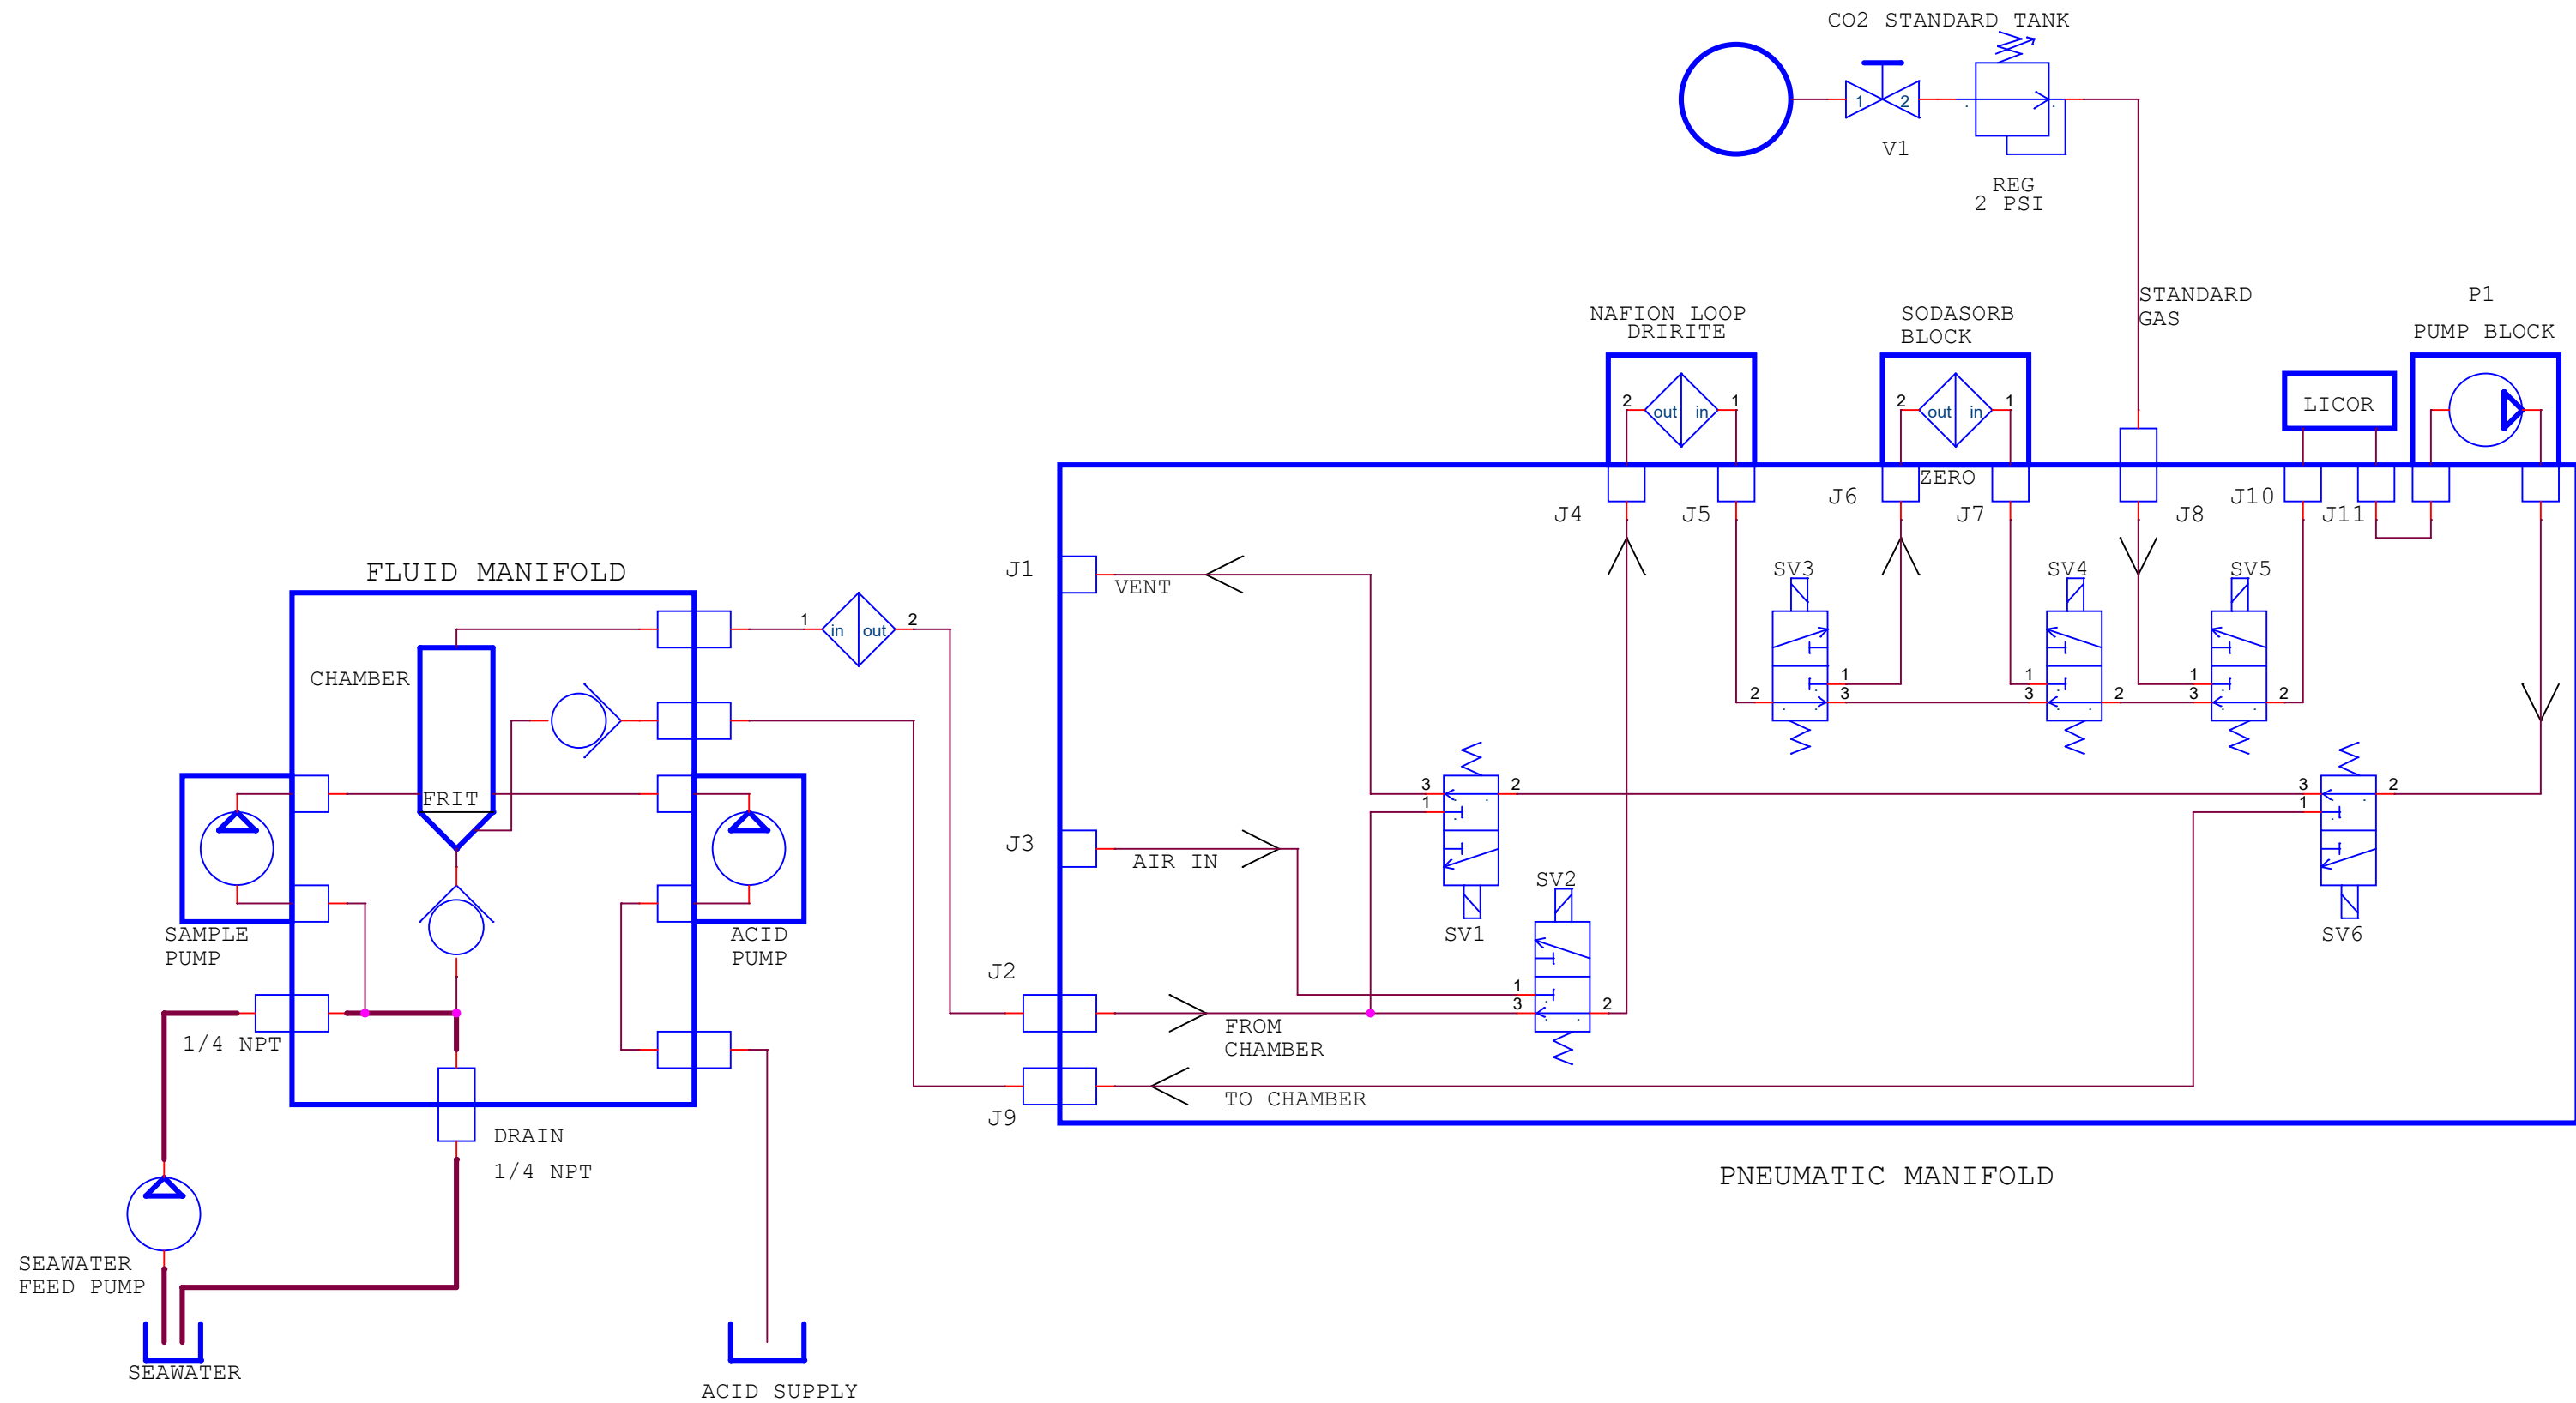

DRAFT 2/26/19

Title		
DIC BENCH PROTO SYSTEM PUMPED		
Size B	Document Number <Doc>	Rev -
Date:	Tuesday, February 26, 2019	Sheet 1 of 1