


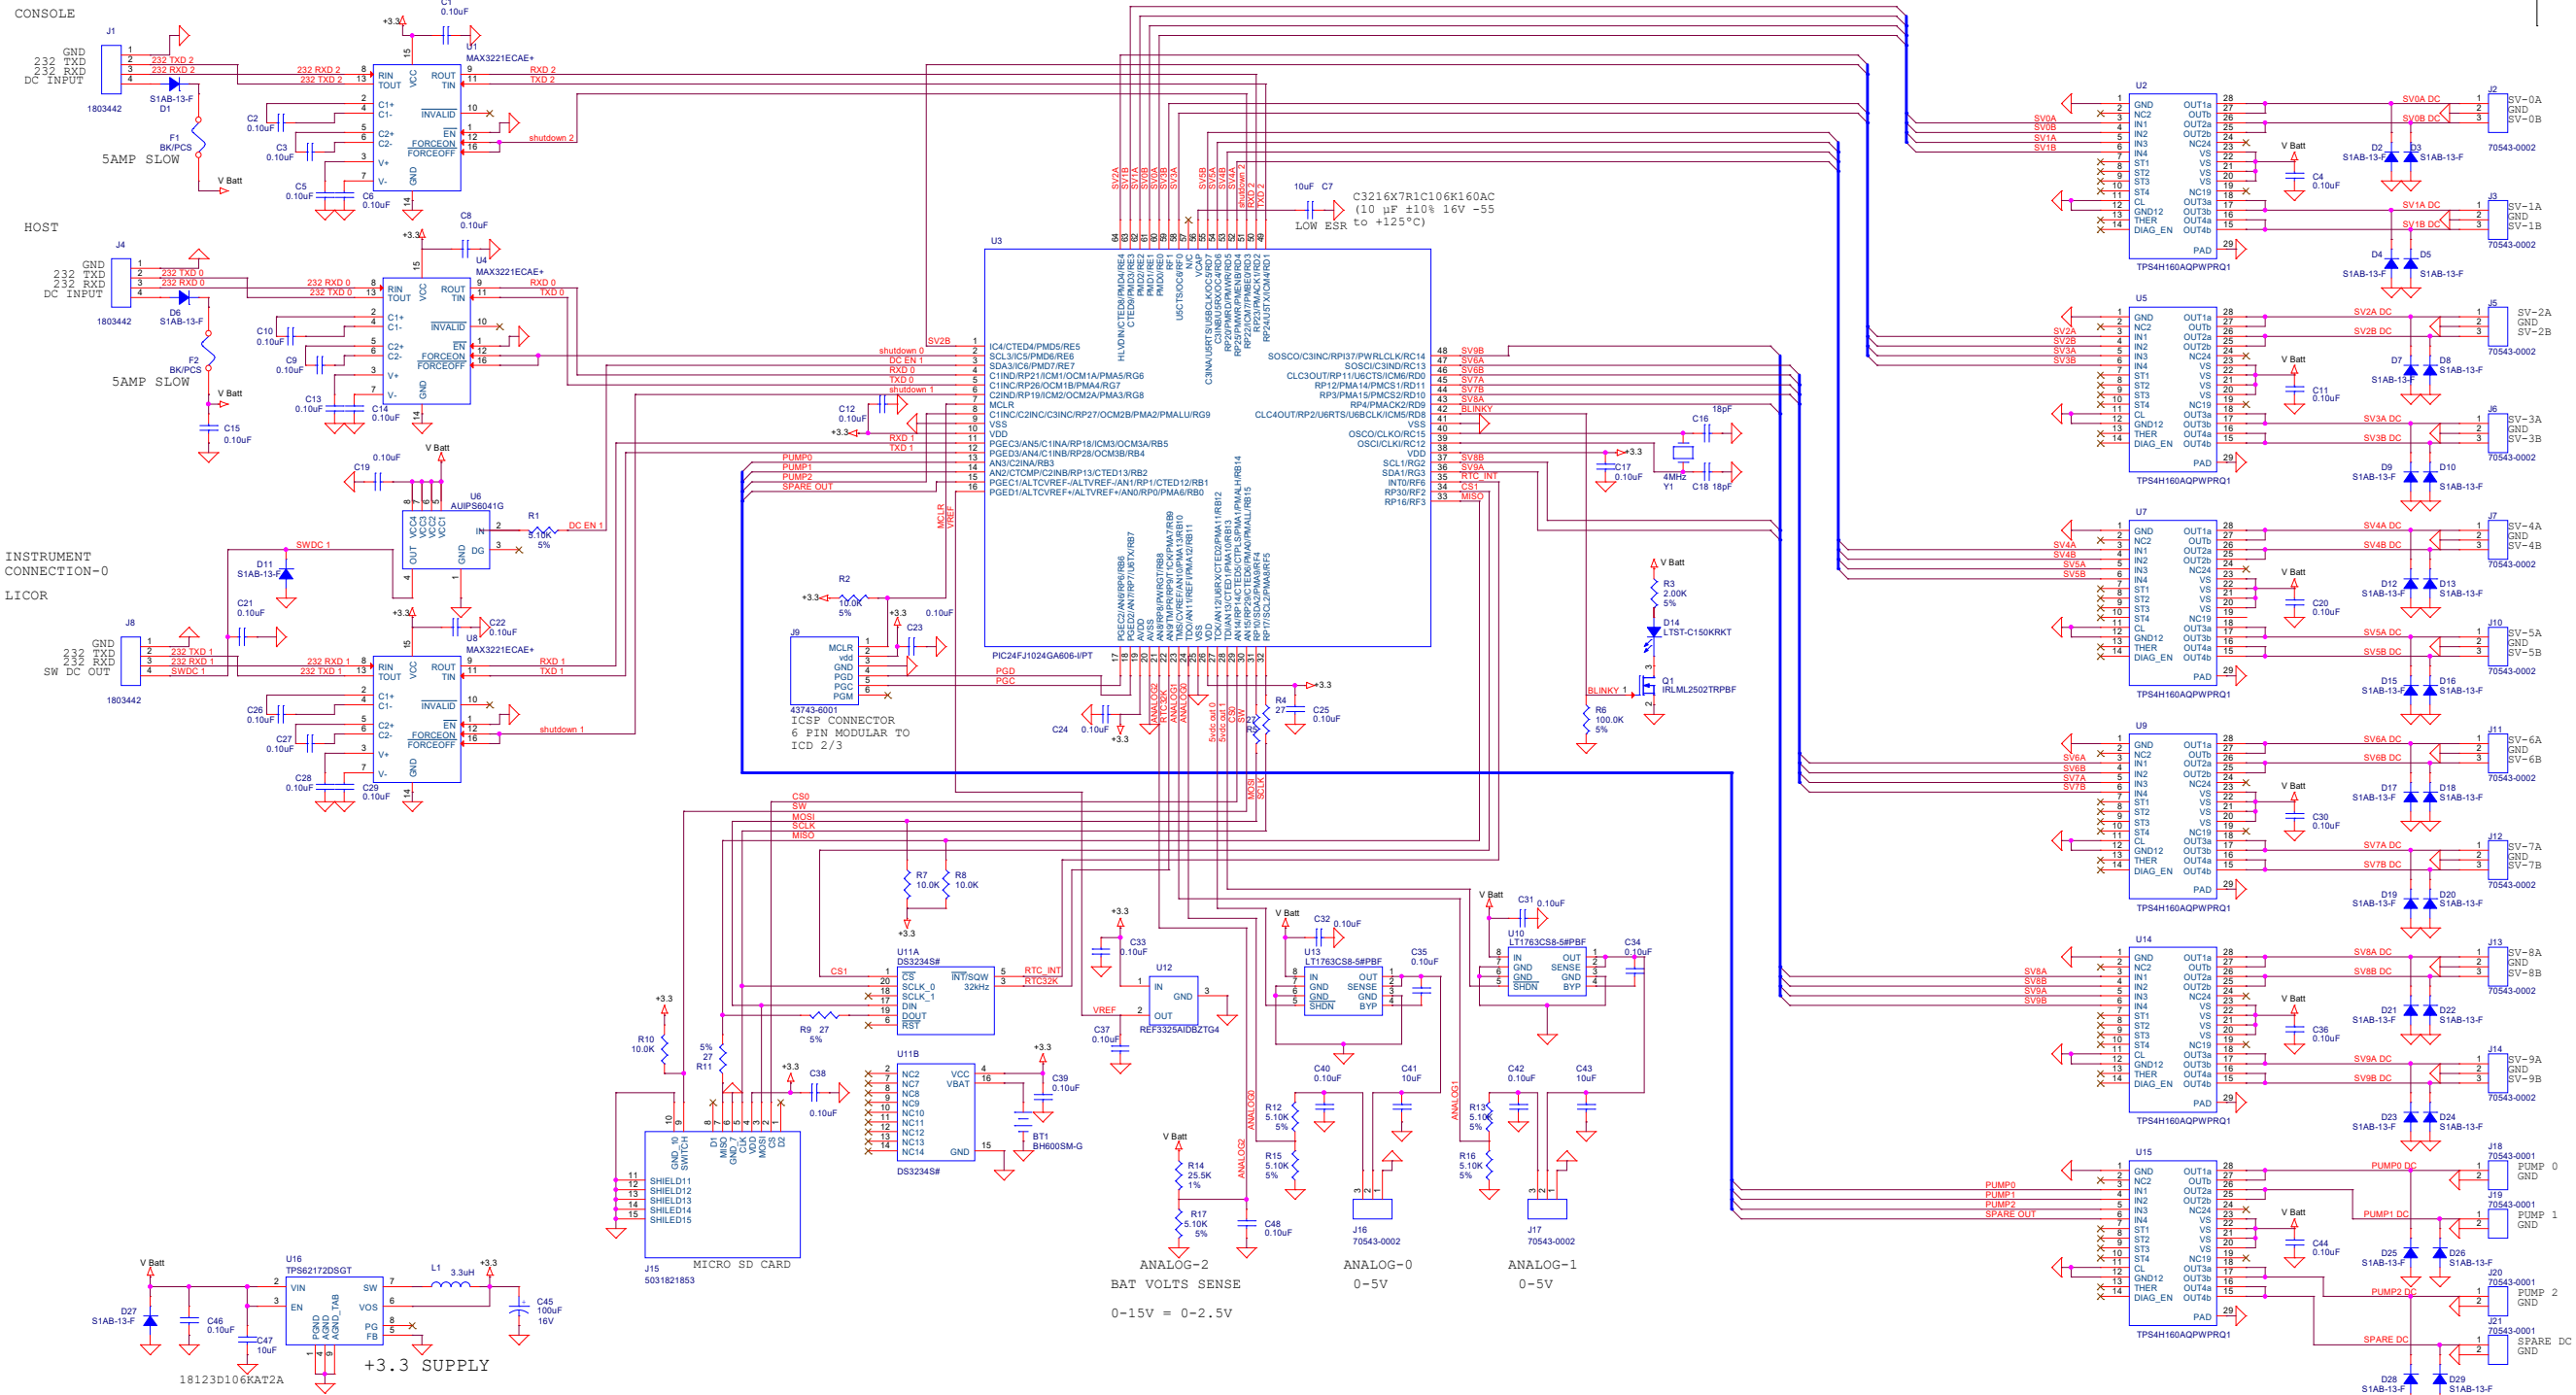

| NOTES: |           |                                                                |
|--------|-----------|----------------------------------------------------------------|
| REV    | date      | DESCRIPTION                                                    |
| A      | 8/13/2020 | change C7, Update processor to 606<br>corrected to release rev |

606 version

DRAFT 8/13/2020

|                                                                             |                          |          |
|-----------------------------------------------------------------------------|--------------------------|----------|
| Monterey Bay Aquarium Research Institute                                    |                          |          |
| MBARI<br>7700 Sandholdt Rd.<br>Moss Landing, CA 95039<br>PH: (831) 775-1700 |                          |          |
| Title<br>CARBON WAVEGLIDER PIC CONTROLLER                                   |                          |          |
| Size<br>D                                                                   | Document Number<br><Doc> | Rev<br>A |
| Date<br>Thursday, August 13, 2020                                           | Sheet<br>1               | of<br>1  |