


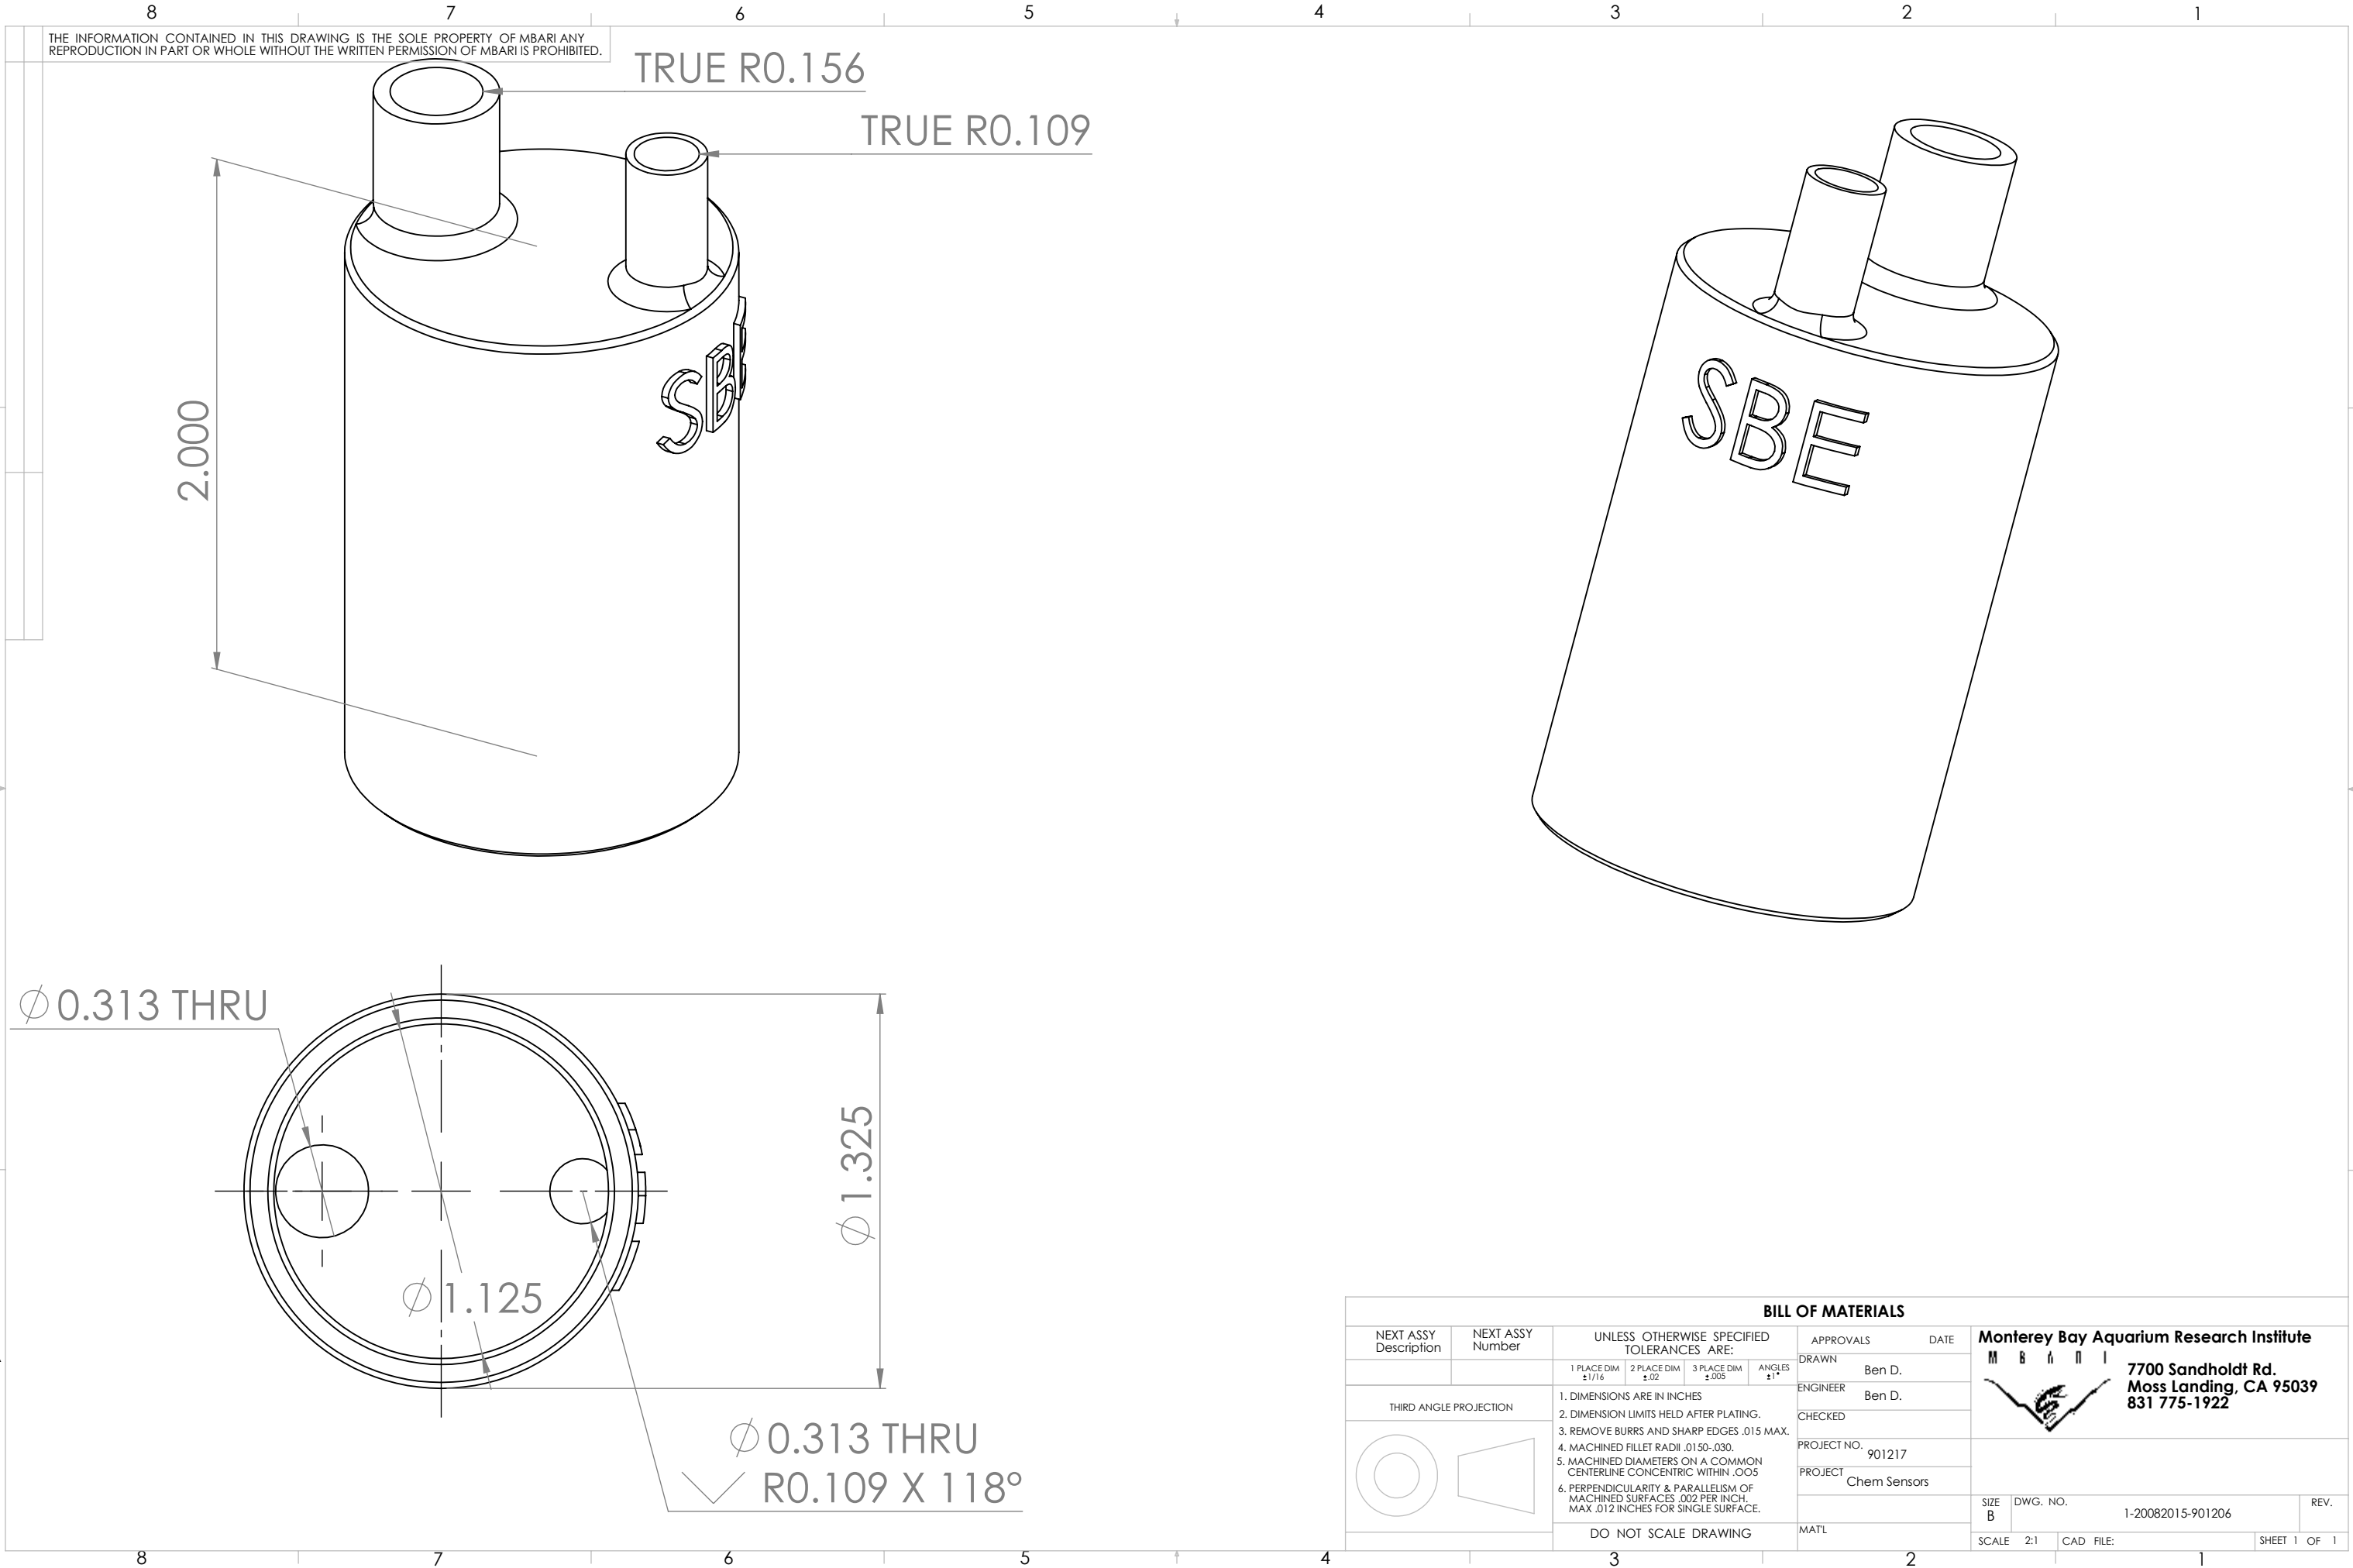

BILL OF MATERIALS							
NEXT ASSY Description	NEXT ASSY Number	UNLESS OTHERWISE SPECIFIED TOLERANCES ARE:			APPROVALS		DATE
					DRAWN		
		1 PLACE DIM ±1/16	2 PLACE DIM ±.02	3 PLACE DIM ±.005	ANGLES ±1°	Ben D.	
THIRD ANGLE PROJECTION		1. DIMENSIONS ARE IN INCHES 2. DIMENSION LIMITS HELD AFTER PLATING. 3. REMOVE BURRS AND SHARP EDGES .015 MAX. 4. MACHINED FILLET RADII .0150-.030. 5. MACHINED DIAMETERS ON A COMMON CENTERLINE CONCENTRIC WITHIN .005 6. PERPENDICULARITY & PARALLELISM OF MACHINED SURFACES .002 PER INCH, MAX .012 INCHES FOR SINGLE SURFACE.			ENGINEER	Ben D.	
					CHECKED		
					PROJECT NO.	901217	
					PROJECT	Chem Sensors	
		DO NOT SCALE DRAWING			MAT'L		
					SIZE B	DWG. NO. 1-20082015-901206	REV.
					SCALE 2:1	CAD FILE:	SHEET 1 OF 1

Monterey Bay Aquarium Research Institute

M B A R I

7700 Sandholdt Rd.
Moss Landing, CA 95039
831 775-1922