

REV	REV	DATE	APPD
A	L993291	8/10/99	GET
B	REV'D CO 2003001	2/11/00	BJD
C	REV'D CO 2003038	3/22/00	BJD

**G
O
B
R**

W/K


G/K

K

R/K

W

**G
G/K
O/K**

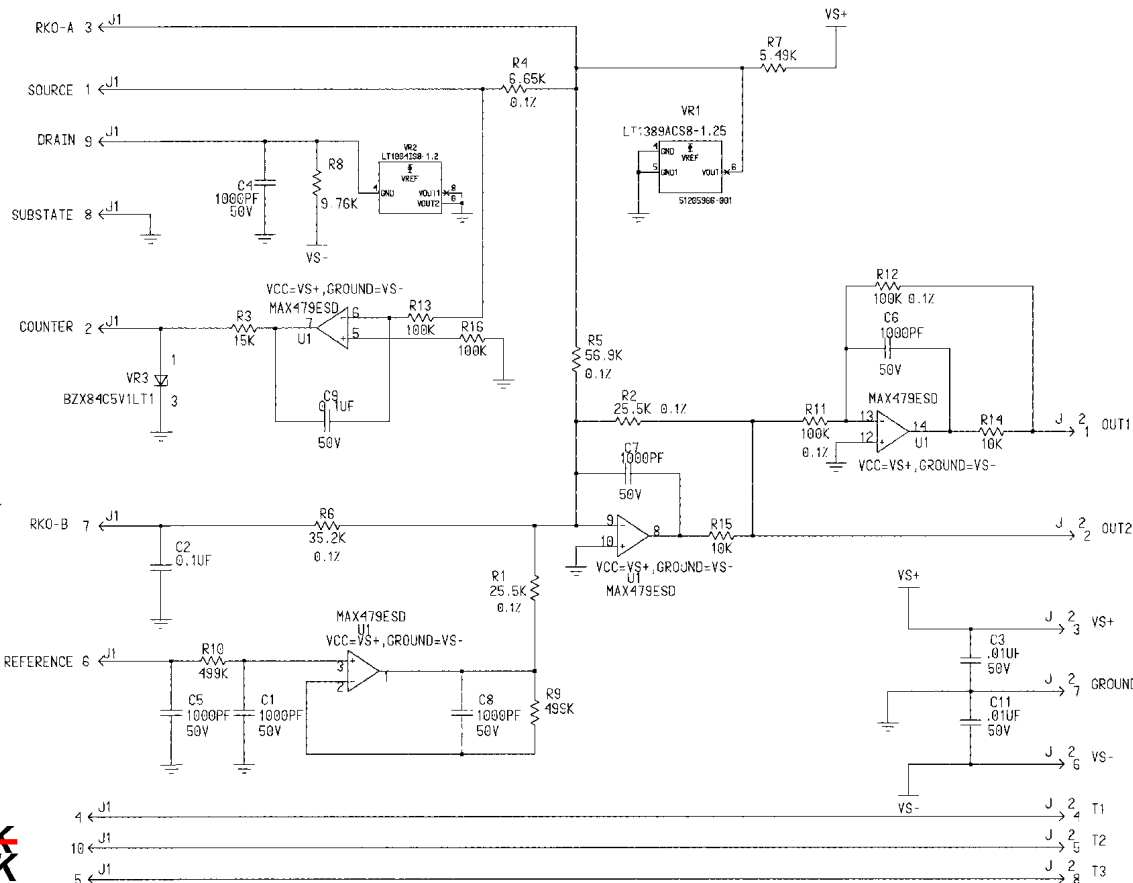

W/K

O

G

W/K

G

B

K

B

G

R/K

W

R

THE COPYRIGHT OF THIS DRAWING IS THE PROPERTY OF HONEYWELL. THE DRAWING IS SUPPLIED IN CONFIDENCE AND MUST NOT BE USED FOR ANY PURPOSE OTHER THAN THAT FOR WHICH IT IS SUPPLIED.

PROJECTION	DRAWN	B Dow 11/98	HONEYWELL Schematic PH CAP ADAPTER
CHECKED			
LINEAR MEASURE:	REV ENG	J Connerly	
MATERIAL	REV ENG		
FINISH	REV ENG		
	TOLERANCE UNLESS NOTED		
	SCALE	1/100	51404877
	LISTED ON	51404876	SHT 1