




Title SeapHOx Alkalinity Board			Martz Lab, 858-534-0573 rmartz@ucsd.edu			Cannot open file		
Size:	Letter	Number: *	Geosciences Research Division			C:\Users\Martz		
Date:	1/19/2016	Time: 2:32:14 PM	Scripps Institution of Oceanography			lab\Desktop\we		
File:	C:\Users\Ellen\Dropbox\SeafET	SeapHOx\SeafET	SeapHOx design files\Electronics Hardware and Software\ARM\			by color.png		
Revision: A			Sheet 5 of 6					

Title		<i>SeapHox Alkalinity Board</i>		Mariz Lab, 858-534-0573 tmariz@ucsd.edu		Cannot open file
Size:	Letter	Number:*	Revision:A		C:\Users\Martiz	lab\Deskopwe
Date:	1/19/2016	Time: 2:32:14 PM	Sheet#	of 6	b color.png	
File:	C:\Users\Ellen Dropbox\SeapHox\SeapHoxSeafET		SeapHox	design files\Electronics	Hardware and Software\AR	

ISFET Current Monitoring Circuits

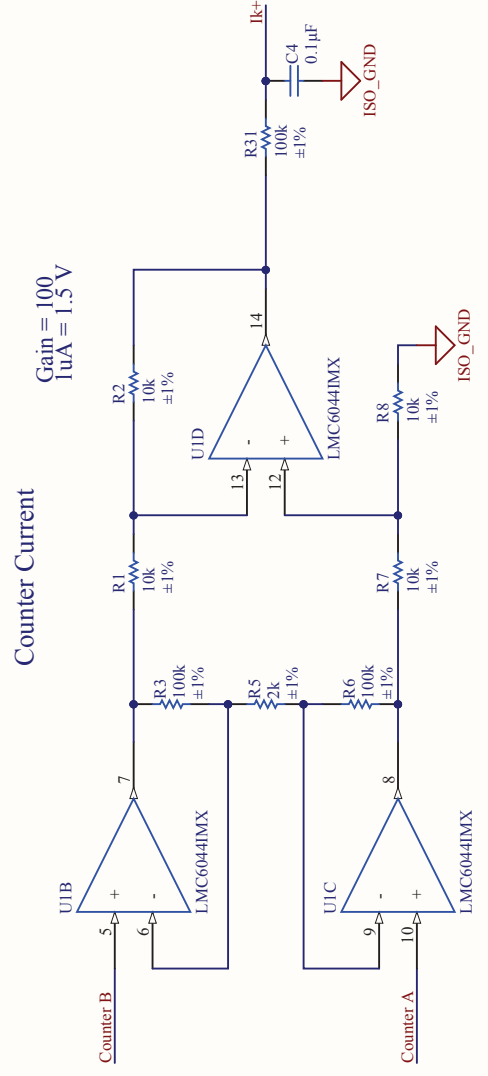

Substrate current of $100\text{nA} = 1\text{V}$ output

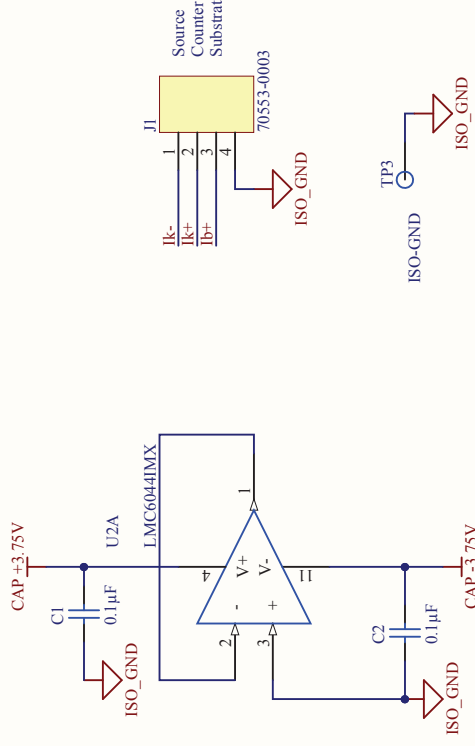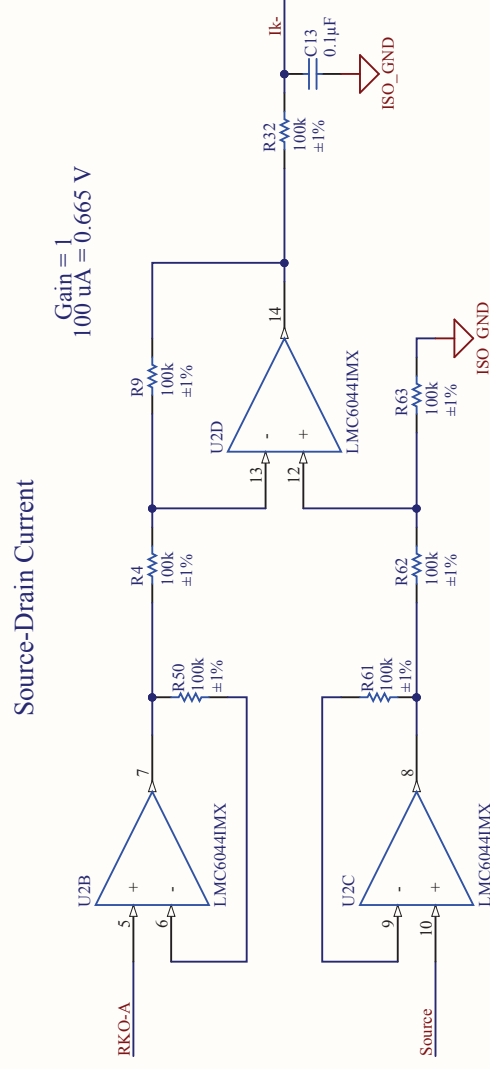

Title <i>SeapHOx Alkalinity Board</i>			
Size:	Letter	Number:*	Revision:A
Date:	1/19/2016	Time: 2:32:14 PM	Sheet# of 6
File:	C:\Users\Ellen\Dropbox\SeafET_SeapHOx\SeafET_SeapHOx		