


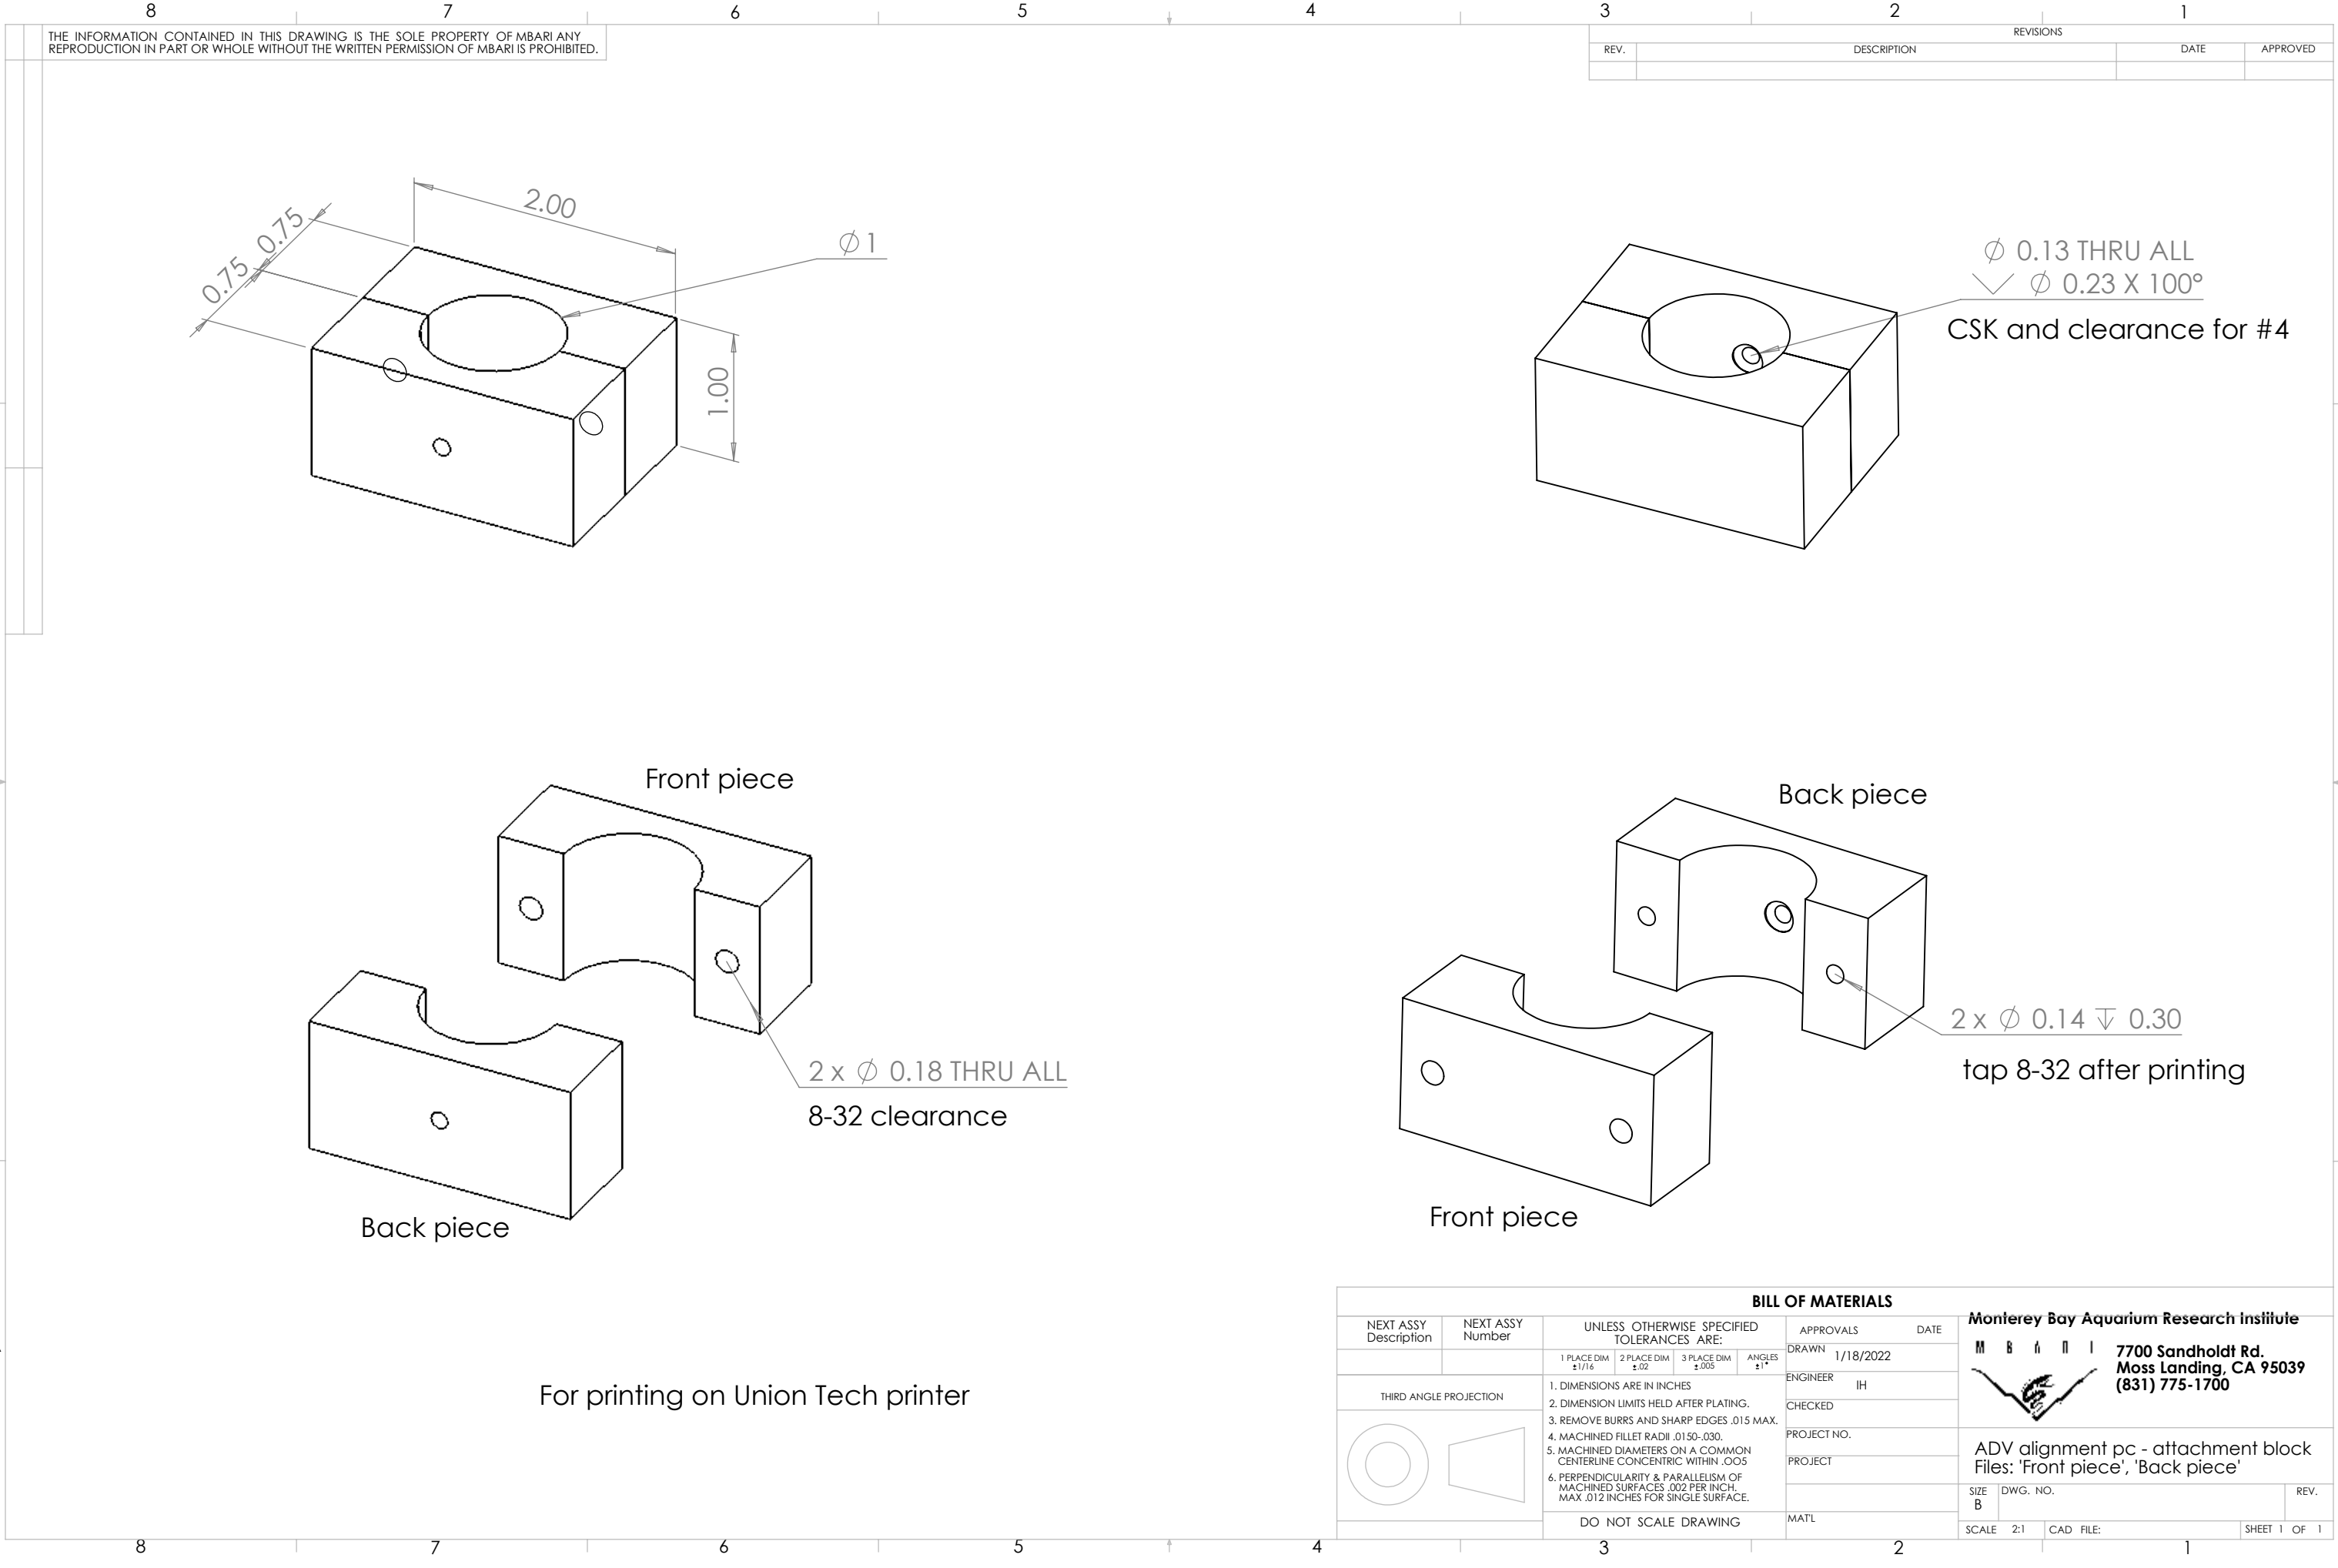

THE INFORMATION CONTAINED IN THIS DRAWING IS THE SOLE PROPERTY OF MBARI ANY REPRODUCTION IN PART OR WHOLE WITHOUT THE WRITTEN PERMISSION OF MBARI IS PROHIBITED.

REVISIONS			
REV.	DESCRIPTION	DATE	APPROVED

For printing on Union Tech printer

BILL OF MATERIALS			
NEXT ASSY Description	NEXT ASSY Number	UNLESS OTHERWISE SPECIFIED TOLERANCES ARE:	APPROVALS DATE
		1 PLACE DIM $\pm 1/16$	DRAWN 1/18/2022
		2 PLACE DIM $\pm .02$	ENGINEER IH
		3 PLACE DIM $\pm .005$	CHECKED
		ANGLES $\pm 1^\circ$	PROJECT NO.
			PROJECT
			MAT'L
THIRD ANGLE PROJECTION		1. DIMENSIONS ARE IN INCHES 2. DIMENSION LIMITS HELD AFTER PLATING. 3. REMOVE BURRS AND SHARP EDGES .015 MAX. 4. MACHINED FILLET RADII .0150-.030. 5. MACHINED DIAMETERS ON A COMMON CENTERLINE CONCENTRIC WITHIN .005 6. PERPENDICULARITY & PARALLELISM OF MACHINED SURFACES .002 PER INCH. MAX .012 INCHES FOR SINGLE SURFACE.	
DO NOT SCALE DRAWING			

Monterey Bay Aquarium Research Institute

M B A R I

7700 Sandholdt Rd.
Moss Landing, CA 95039
(831) 775-1700

ADV alignment pc - attachment block
Files: 'Front piece', 'Back piece'

SIZE B	DWG. NO.	REV.
SCALE 2:1	CAD FILE:	SHEET 1 OF 1