
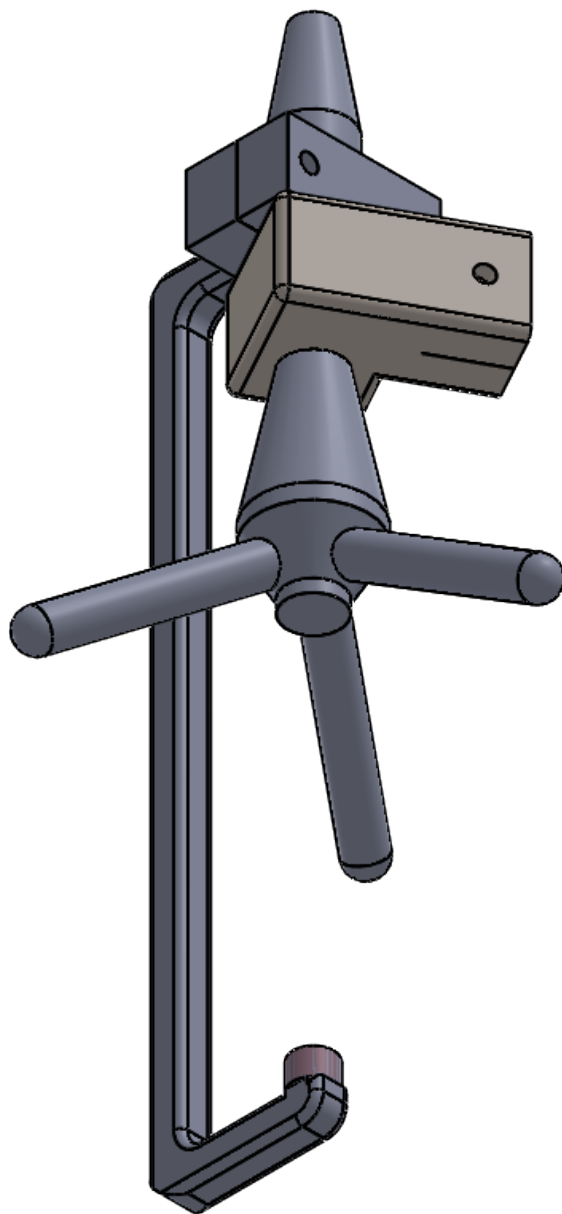


THE INFORMATION CONTAINED IN THIS DRAWING IS THE SOLE PROPERTY OF MBARI ANY REPRODUCTION IN PART OR WHOLE WITHOUT THE WRITTEN PERMISSION OF MBARI IS PROHIBITED.

REVISIONS			
REV.	DESCRIPTION	DATE	APPROVED

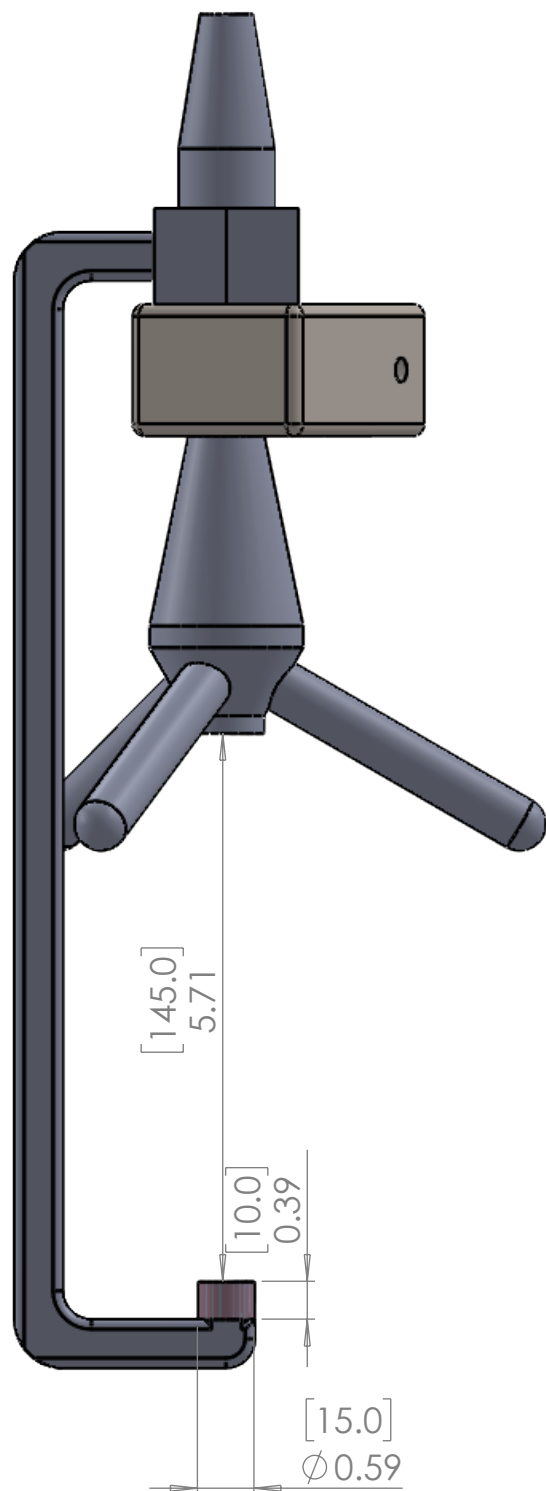

NEXT ASSY Description		NEXT ASSY Number		UNLESS OTHERWISE SPECIFIED TOLERANCES ARE:				APPROVALS		DATE	
				1 PLACE DIM ±1/16	2 PLACE DIM ±.02	3 PLACE DIM ±.005	ANGLES ±1°	DRAWN		12/14/2022	
				1. DIMENSIONS ARE IN INCHES 2. DIMENSION LIMITS HELD AFTER PLATING. 3. REMOVE BURRS AND SHARP EDGES .015 MAX. 4. MACHINED FILLET RADII .0150-.030. 5. MACHINED DIAMETERS ON A COMMON CENTERLINE CONCENTRIC WITHIN .005 6. PERPENDICULARITY & PARALLELISM OF MACHINED SURFACES .002 PER INCH, MAX .012 INCHES FOR SINGLE SURFACE.				ENGINEER		IH	
								CHECKED			
								PROJECT NO.			
								PROJECT			
THIRD ANGLE PROJECTION											
											
				DO NOT SCALE DRAWING				MATL			

Monterey Bay Aquarium Research Institute

M B A R I

7700 Sandholdt Rd.
Moss Landing, CA 95039
(831) 775-1700



SIZE B

SCALE 1:5

DWG. NO.

CAD FILE:

REV.

SHEET 1 OF 1