
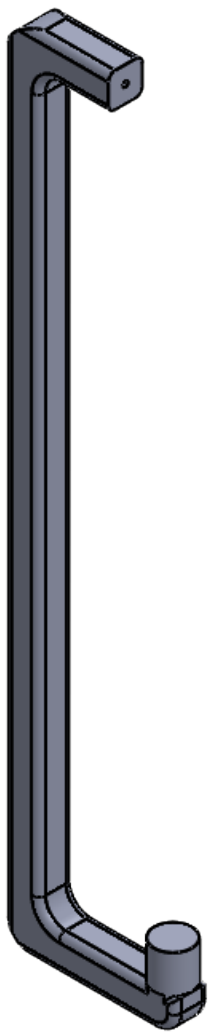


THE INFORMATION CONTAINED IN THIS DRAWING IS THE SOLE PROPERTY OF MBARI ANY REPRODUCTION IN PART OR WHOLE WITHOUT THE WRITTEN PERMISSION OF MBARI IS PROHIBITED.

REVISIONS			
REV.	DESCRIPTION	DATE	APPROVED

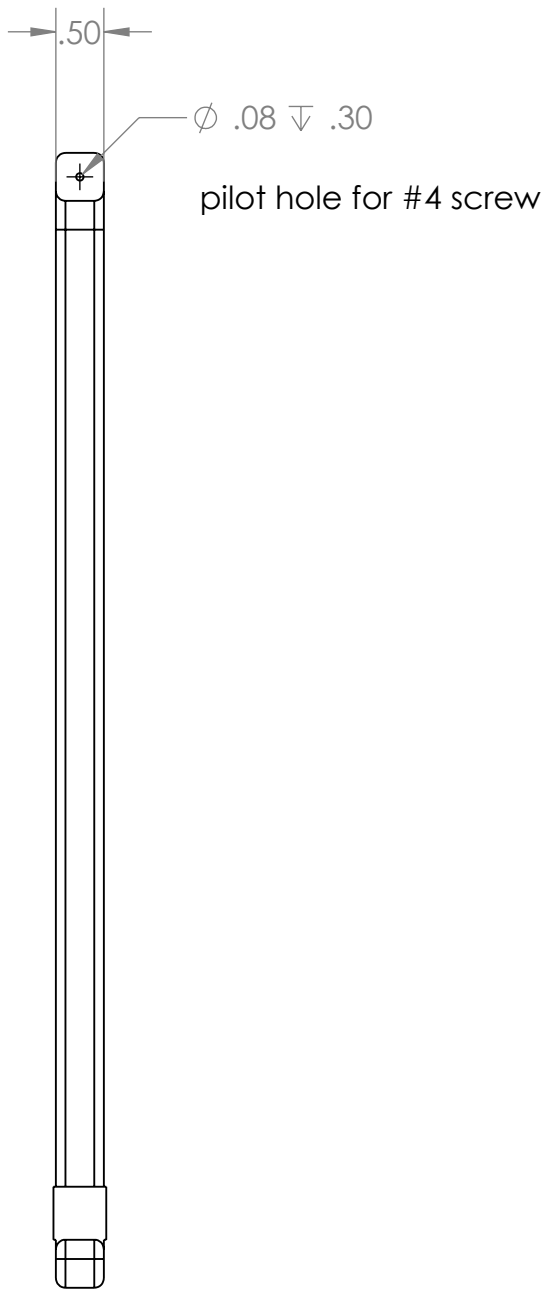

For printing on Union Tech printer

BILL OF MATERIALS							Monterey Bay Aquarium Research Institute		
NEXT ASSY Description	NEXT ASSY Number	UNLESS OTHERWISE SPECIFIED TOLERANCES ARE:			APPROVALS	DATE	 7700 Sandholdt Rd. Moss Landing, CA 95039 (831) 775-1700		
		1 PLACE DIM ±1/16	2 PLACE DIM ±.02	3 PLACE DIM ±.005	ANGLES ±1°	DRAWN 12/14/2022			
THIRD ANGLE PROJECTION		1. DIMENSIONS ARE IN INCHES 2. DIMENSION LIMITS HELD AFTER PLATING. 3. REMOVE BURRS AND SHARP EDGES .015 MAX. 4. MACHINED FILLET RADII .0150-.030. 5. MACHINED DIAMETERS ON A COMMON CENTERLINE CONCENTRIC WITHIN .005 6. PERPENDICULARITY & PARALLELISM OF MACHINED SURFACES .002 PER INCH, MAX .012 INCHES FOR SINGLE SURFACE.			ENGINEER IH				
					CHECKED				
		DO NOT SCALE DRAWING			PROJECT NO.		ADV alignment piece		
					PROJECT				
					MATL				
					SIZE B	DWG. NO.	REV.		
					SCALE 1:2	CAD FILE:	SHEET 1 OF 1		