



THE INFORMATION CONTAINED IN THIS DRAWING IS THE SOLE PROPERTY OF MBARI ANY REPRODUCTION IN PART OR WHOLE WITHOUT THE WRITTEN PERMISSION OF MBARI IS PROHIBITED.



REVISIONS			
REV.	DESCRIPTION	DATE	APPROVED

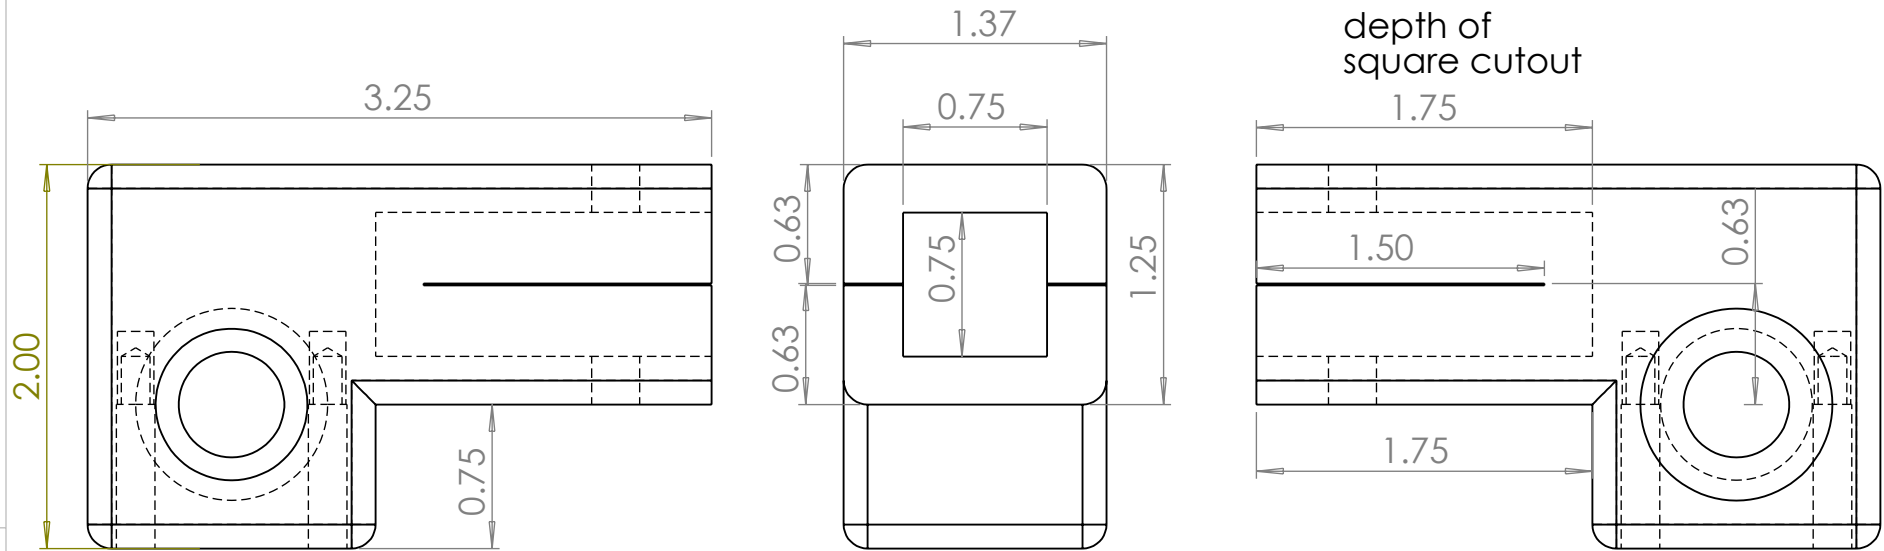

cut into two pieces



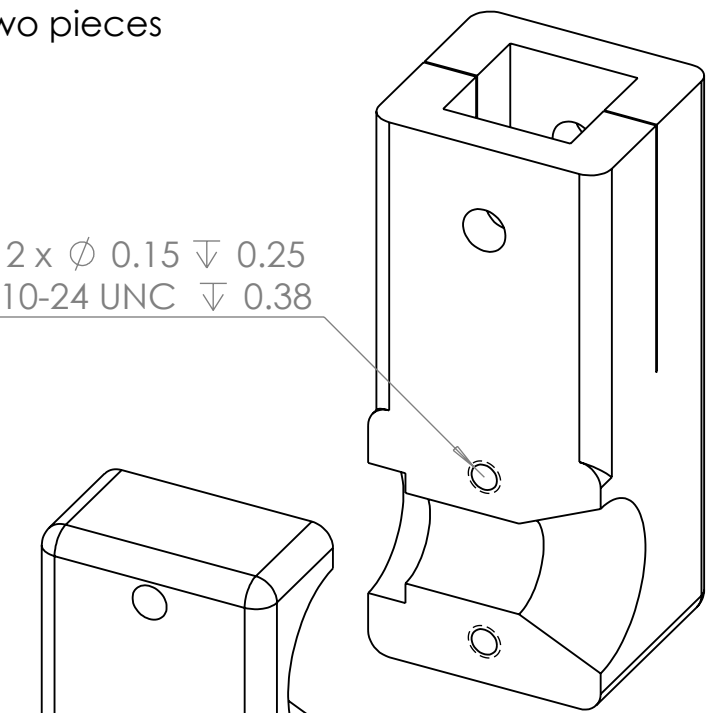


2 x $\varnothing$ 0.15 ∇ 0.25
10-24 UNC ∇ 0.38

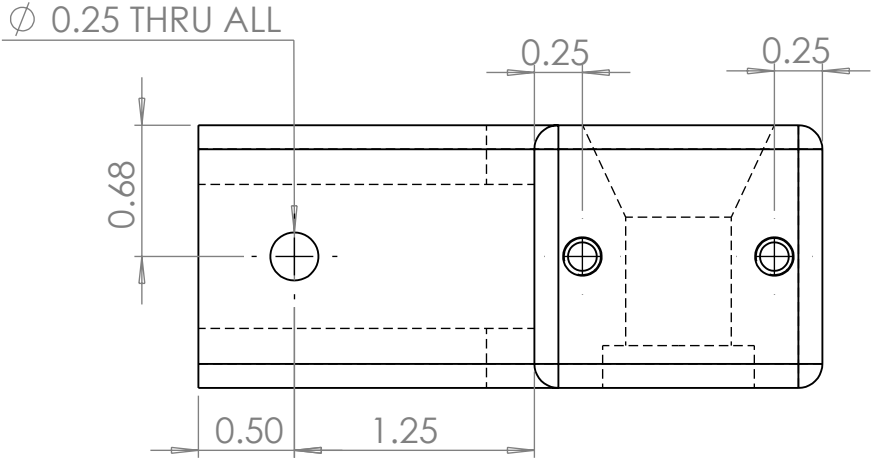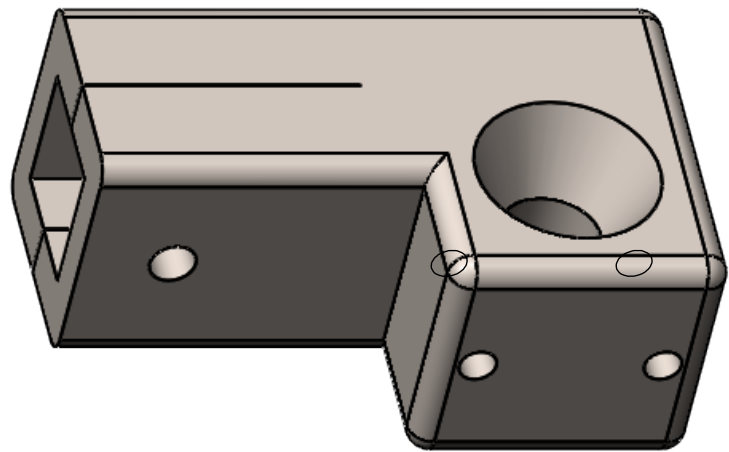

2 x $\varnothing$ 0.20 ∇ 0.75

profile of ADV cutout

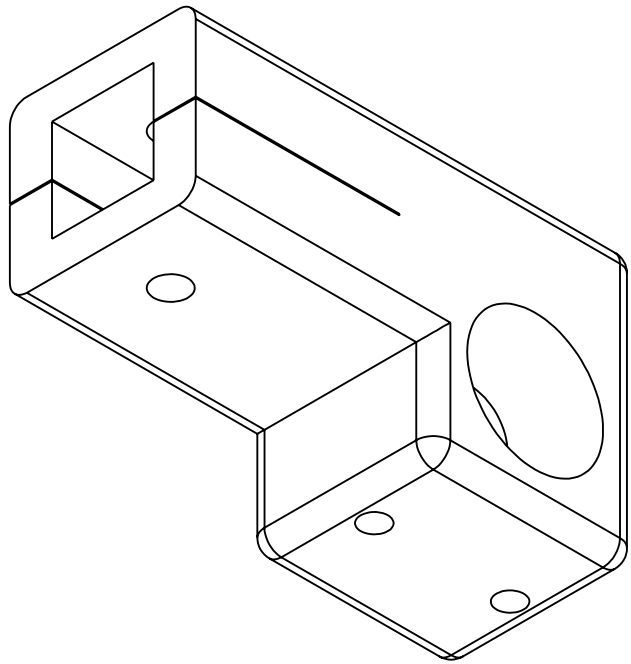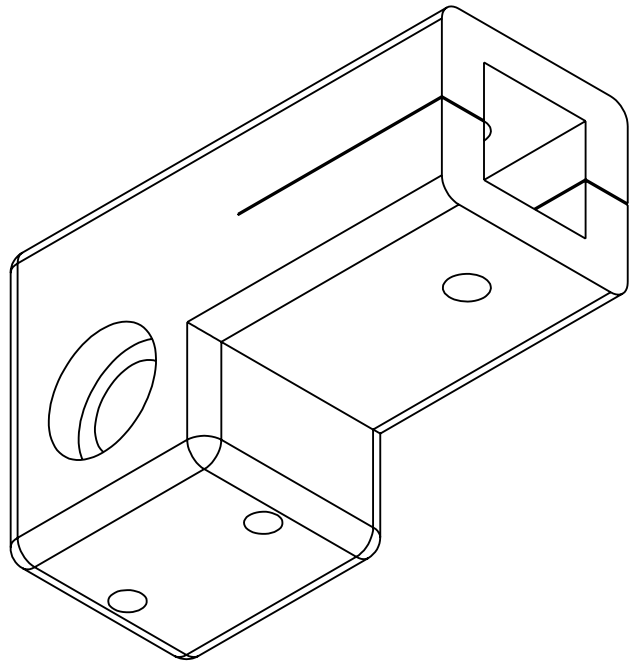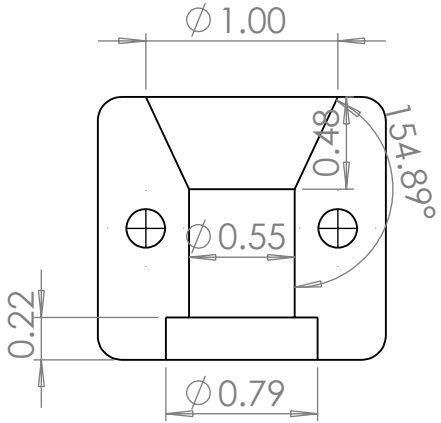

BILL OF MATERIALS						Monterey Bay Aquarium Research Institute					
NEXT ASSY Description		NEXT ASSY Number		UNLESS OTHERWISE SPECIFIED TOLERANCES ARE:		APPROVALS		DATE		M B A R I 7700 Sandholdt Rd. Moss Landing, CA 95039 (831) 775-1700 	
		1 PLACE DIM ±.1/16	2 PLACE DIM ±.02	3 PLACE DIM ±.005	ANGLES ±1°	DRAWN 12/14/2022					
THIRD ANGLE PROJECTION		1. DIMENSIONS ARE IN INCHES 2. DIMENSION LIMITS HELD AFTER PLATING. 3. REMOVE BURRS AND SHARP EDGES .015 MAX. 4. MACHINED FILLET RADII .0150-.030. 5. MACHINED DIAMETERS ON A COMMON CENTERLINE CONCENTRIC WITHIN .005 6. PERPENDICULARITY & PARALLELISM OF MACHINED SURFACES .002 PER INCH MAX .012 INCHES FOR SINGLE SURFACE.				ENGINEER IH					
						CHECKED					
						PROJECT NO.					
						PROJECT					
		DO NOT SCALE DRAWING				SIZE B		DWG. NO.		REV.	
						SCALE 1:1		CAD FILE:		SHEET 1 OF 1	
		3				MAT'L AISI Type 316L stainless steel		2		1	