

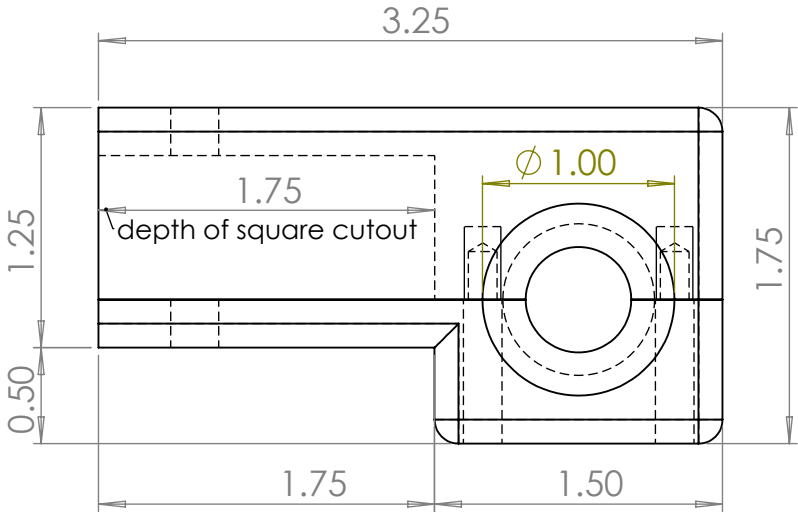
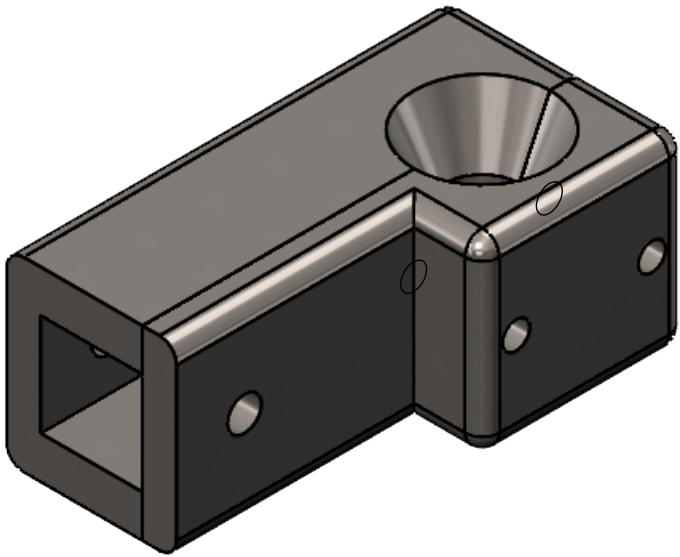
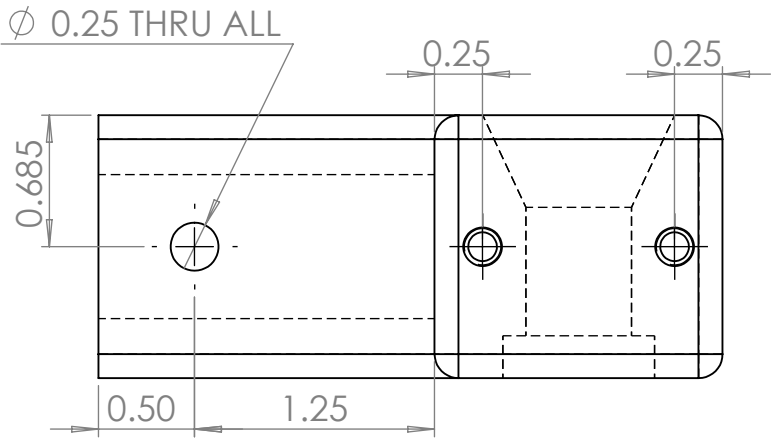


THE INFORMATION CONTAINED IN THIS DRAWING IS THE SOLE PROPERTY OF MBARI ANY REPRODUCTION IN PART OR WHOLE WITHOUT THE WRITTEN PERMISSION OF MBARI IS PROHIBITED.




REVISIONS			
REV.	DESCRIPTION	DATE	APPROVED

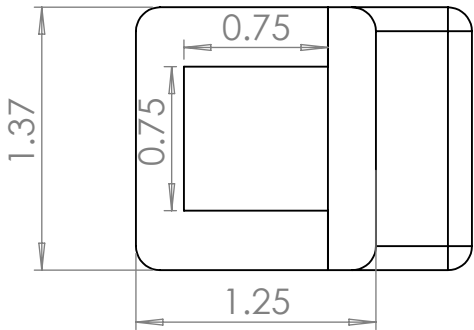

cut into two pieces

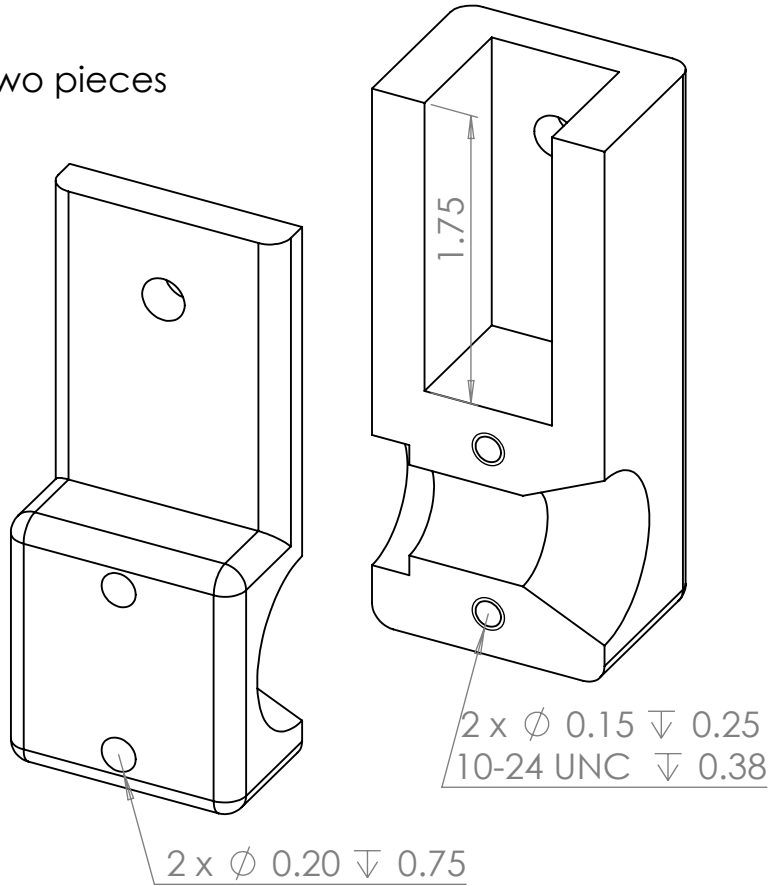

profile of ADV cutout

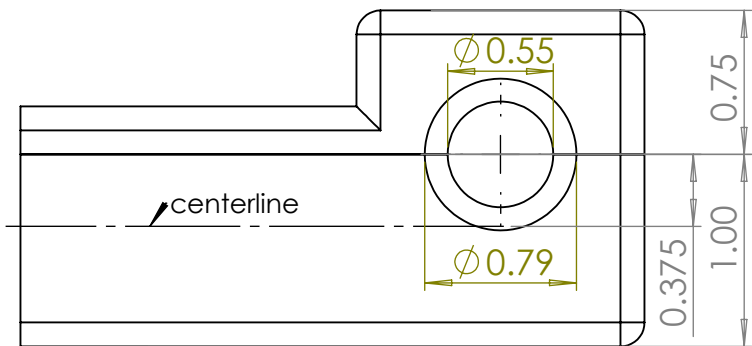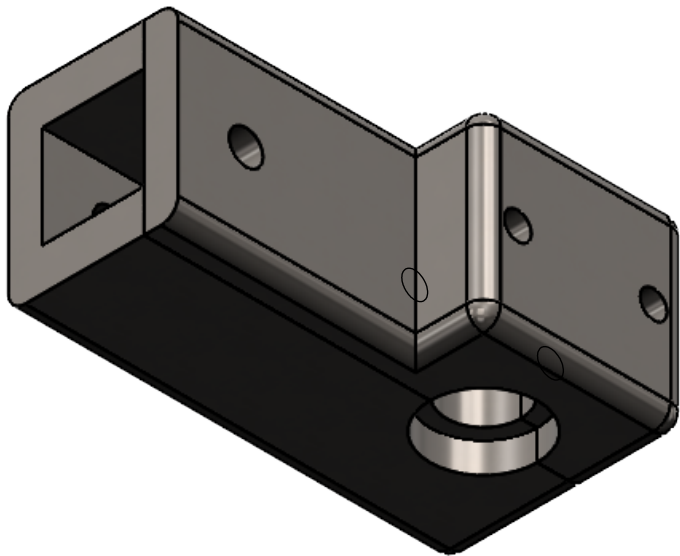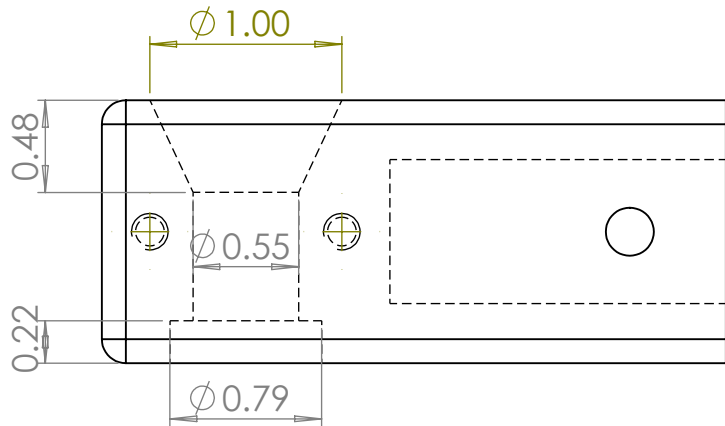

BILL OF MATERIALS				Monterey Bay Aquarium Research Institute			
NEXT ASSY Description	NEXT ASSY Number	UNLESS OTHERWISE SPECIFIED TOLERANCES ARE:			APPROVALS	DATE	 7700 Sandholdt Rd. Moss Landing, CA 95039 (831) 775-1700
		1 PLACE DIM ±1/16	2 PLACE DIM ±.02	3 PLACE DIM ±.005	DRAWN	1/4/2023	
THIRD ANGLE PROJECTION		1. DIMENSIONS ARE IN INCHES 2. DIMENSION LIMITS HELD AFTER PLATING. 3. REMOVE BURRS AND SHARP EDGES .015 MAX. 4. MACHINED FILLET RADII .0150-.030. 5. MACHINED DIAMETERS ON A COMMON CENTERLINE CONCENTRIC WITHIN .005 6. PERPENDICULARITY & PARALLELISM OF MACHINED SURFACES .002 PER INCH, MAX .012 INCHES FOR SINGLE SURFACE.			ENGINEER	IH	
					CHECKED		
					PROJECT NO.		
DO NOT SCALE DRAWING		MATERIAL			SIZE B	DWG. NO.	REV.
					SCALE 1:1	CAD FILE:	SHEET 1 OF 1