



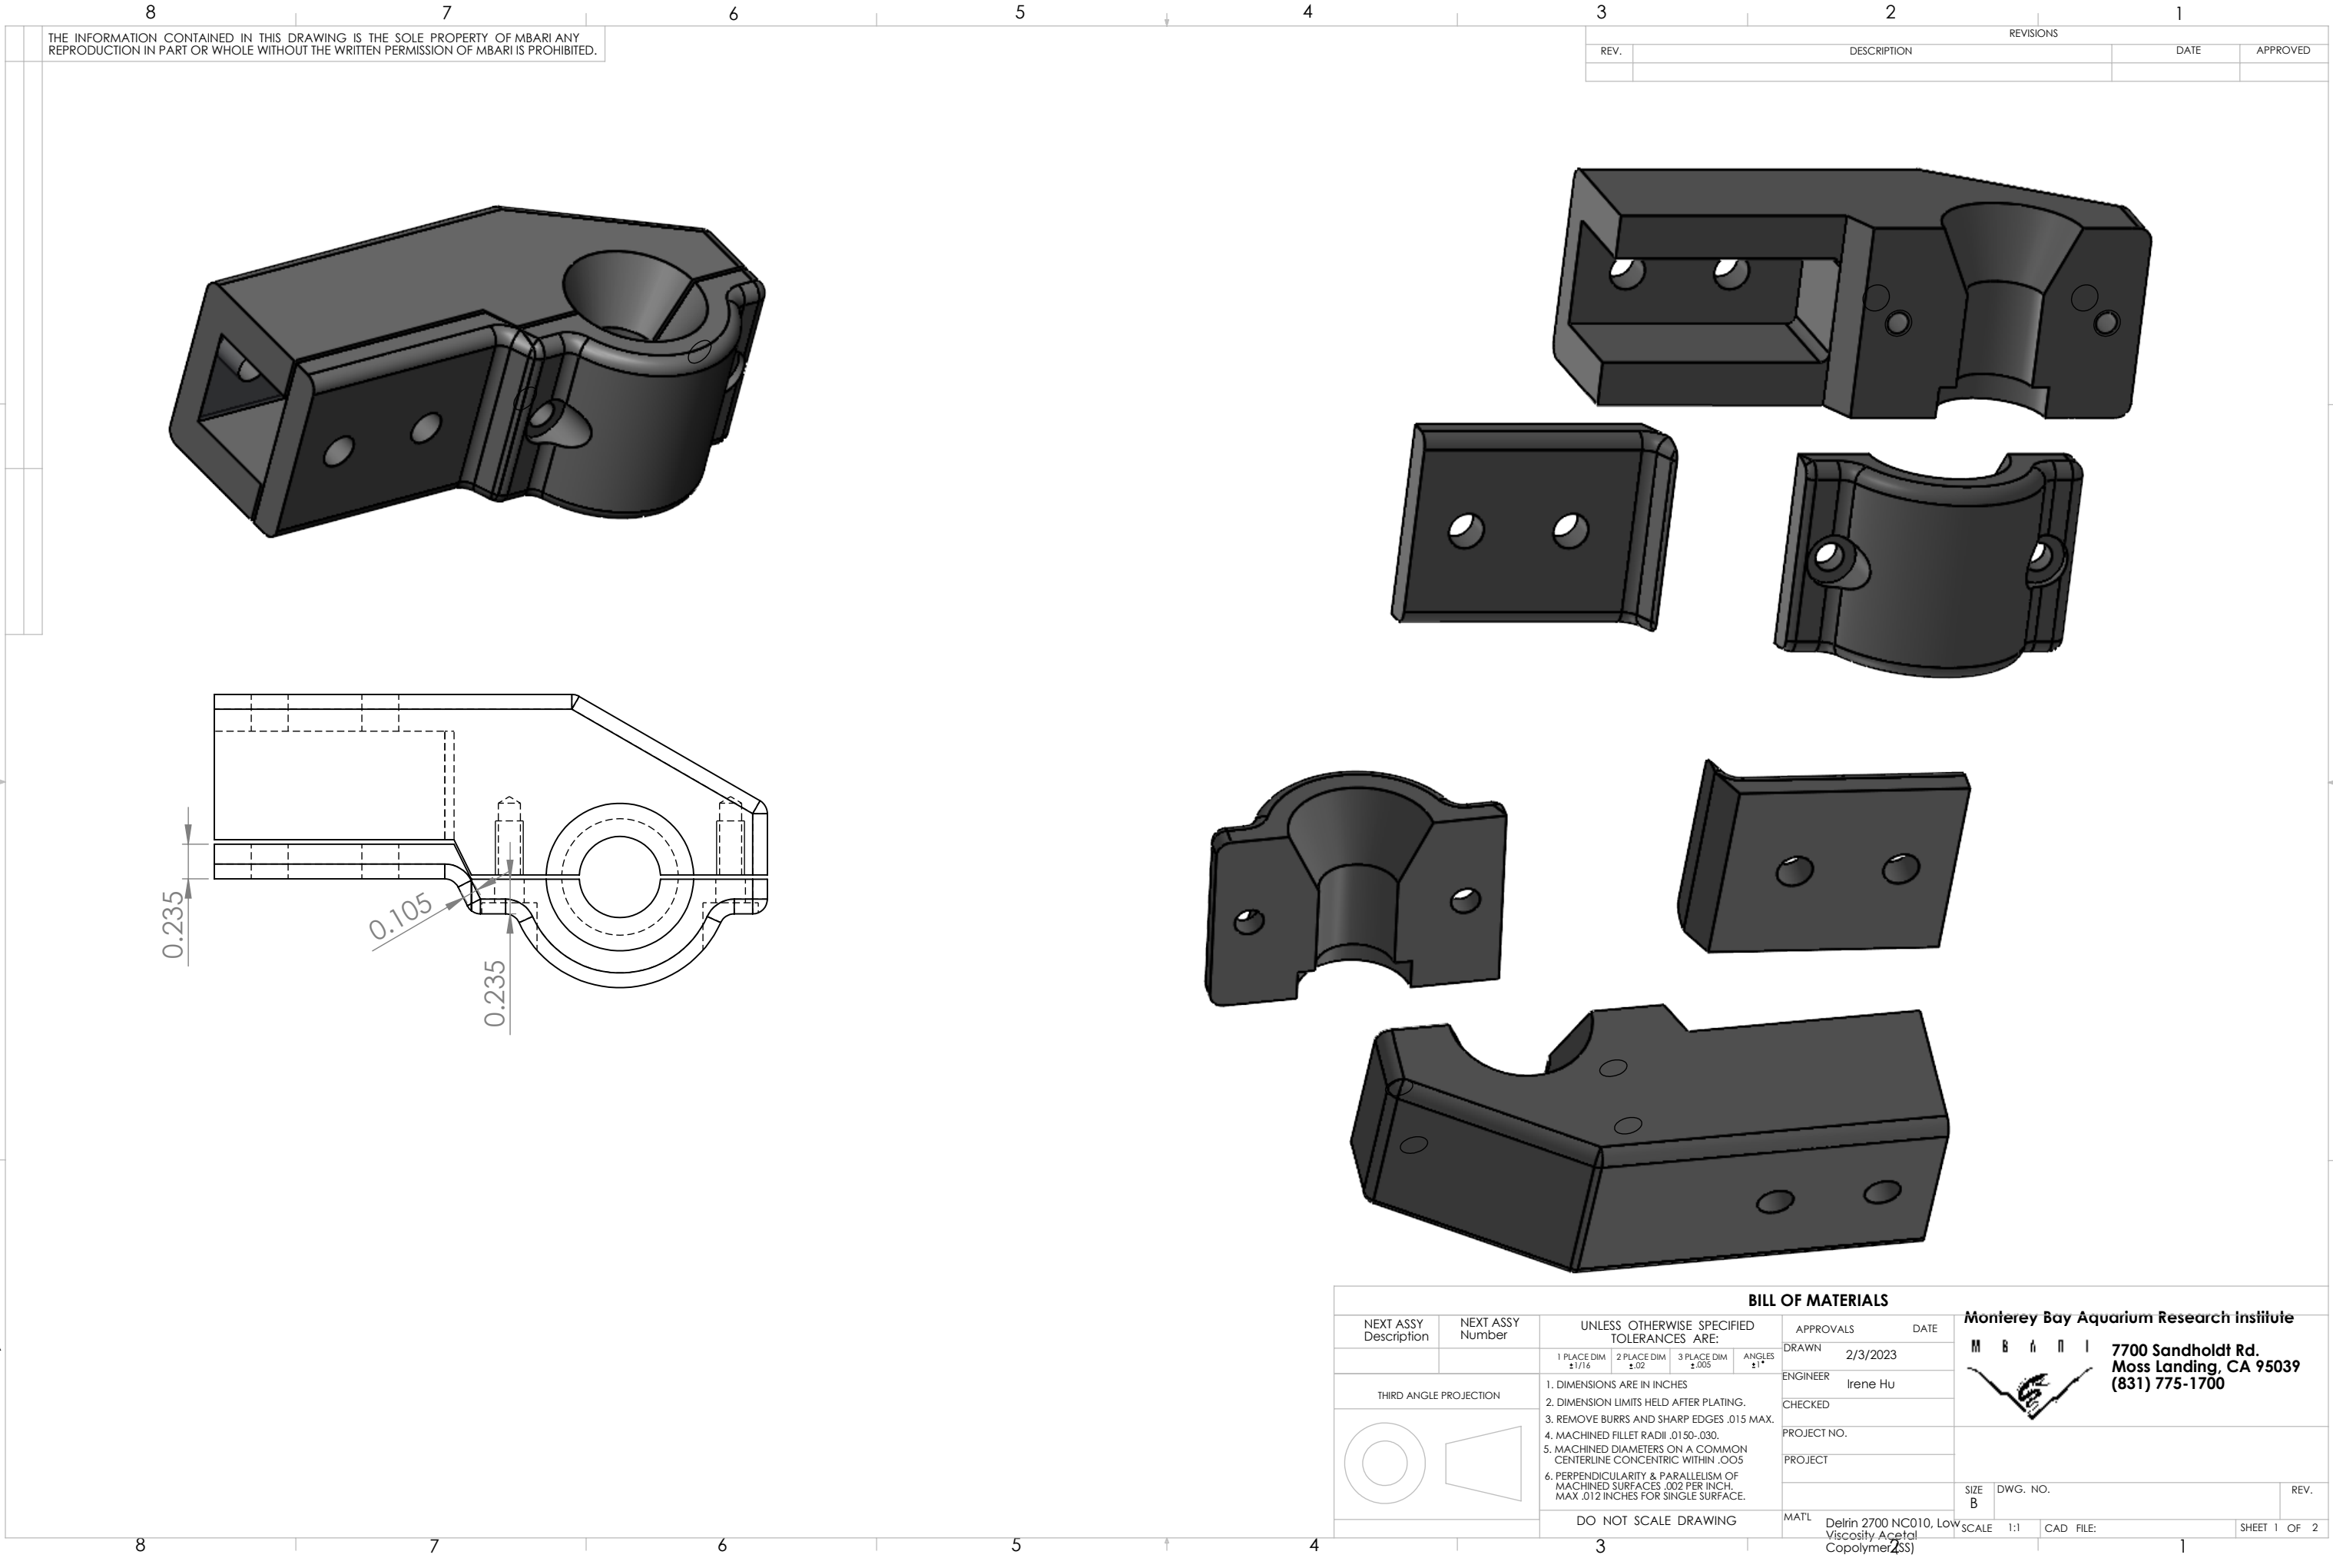

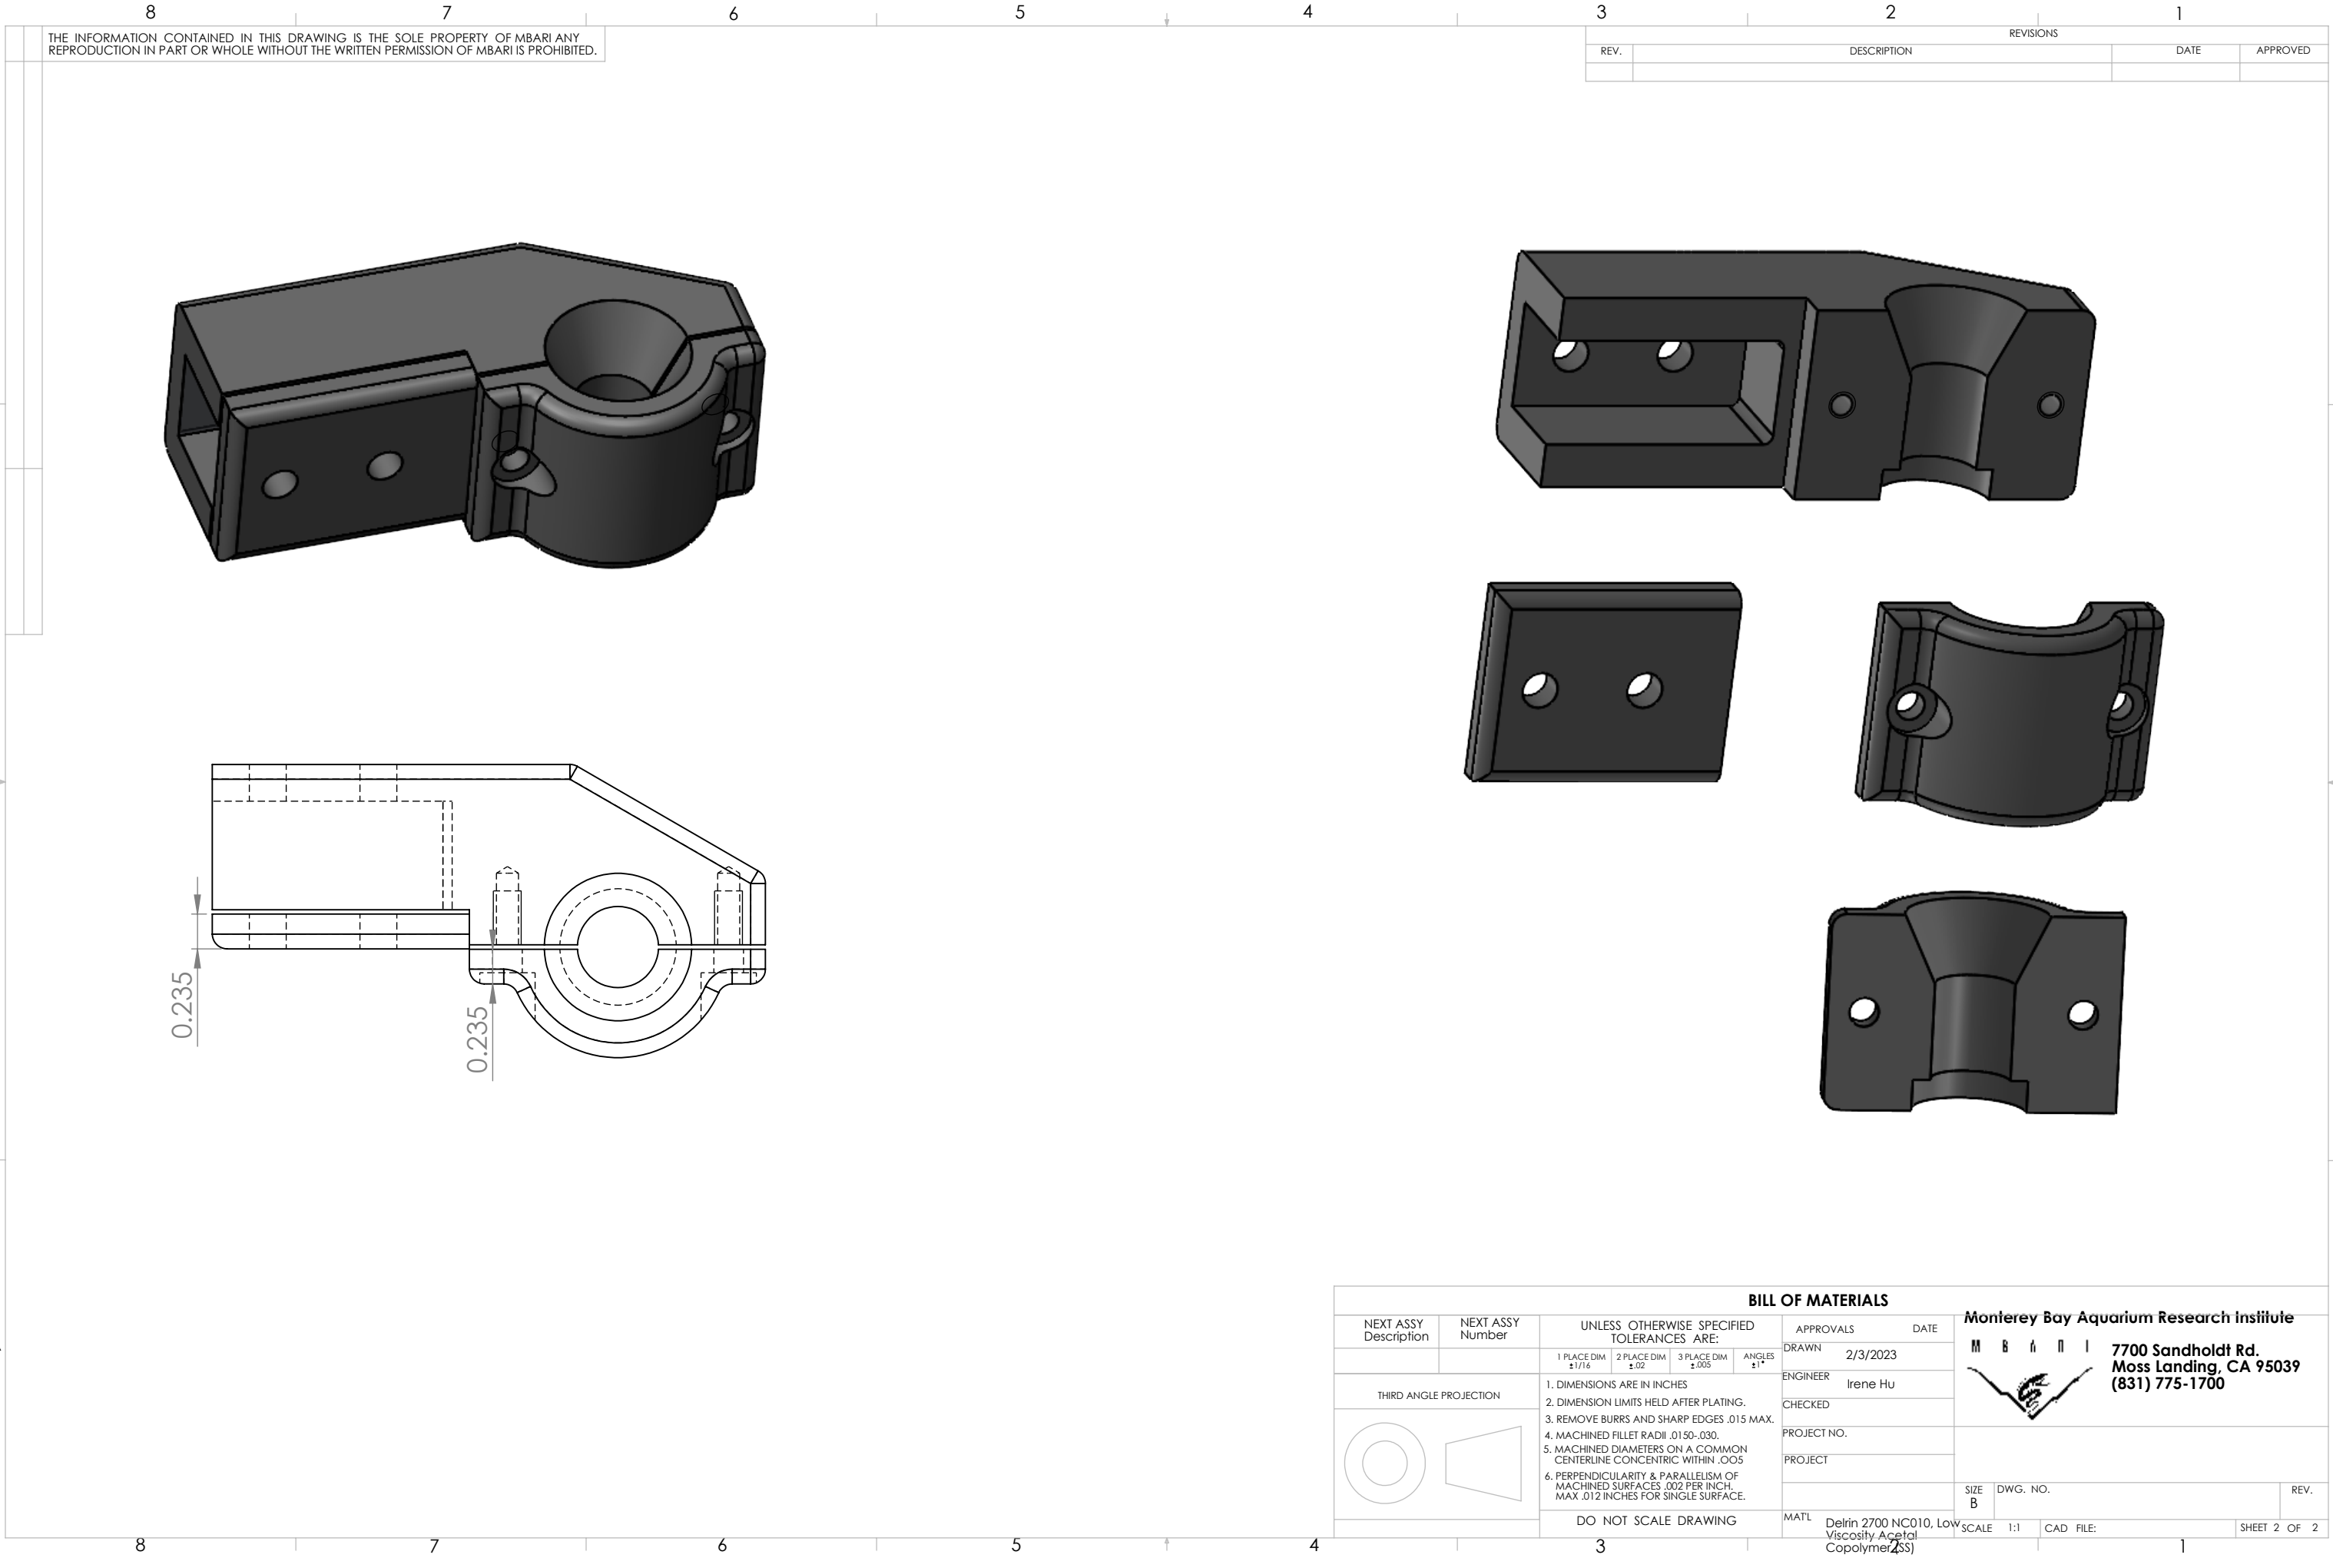

THE INFORMATION CONTAINED IN THIS DRAWING IS THE SOLE PROPERTY OF MBARI ANY REPRODUCTION IN PART OR WHOLE WITHOUT THE WRITTEN PERMISSION OF MBARI IS PROHIBITED.

REVISIONS			
REV.	DESCRIPTION	DATE	APPROVED

BILL OF MATERIALS										Monterey Bay Aquarium Research Institute									
NEXT ASSY Description		NEXT ASSY Number		UNLESS OTHERWISE SPECIFIED TOLERANCES ARE:				APPROVALS		DATE		M B A R I 7700 Sandholdt Rd. Moss Landing, CA 95039 (831) 775-1700 							
				1 PLACE DIM ±1/16	2 PLACE DIM ±.02	3 PLACE DIM ±.005	ANGLES ±1°	DRAWN	2/3/2023										
THIRD ANGLE PROJECTION				1. DIMENSIONS ARE IN INCHES 2. DIMENSION LIMITS HELD AFTER PLATING. 3. REMOVE BURRS AND SHARP EDGES .015 MAX. 4. MACHINED FILLET RADII .0150-.030. 5. MACHINED DIAMETERS ON A COMMON CENTERLINE CONCENTRIC WITHIN .005 6. PERPENDICULARITY & PARALLELISM OF MACHINED SURFACES .002 PER INCH, MAX .012 INCHES FOR SINGLE SURFACE.				ENGINEER		Irene Hu		SIZE B DWG. NO. REV.							
								CHECKED											
								PROJECT NO.				MAT'L Delrin 2700 NC010, Low Viscosity Acetal Copolymer (ZSS)		SCALE 1:1 CAD FILE:		SHEET 2 OF 2			
								PROJECT											
				DO NOT SCALE DRAWING															
				3								1							

7700 Sandholdt Rd.
Moss Landing, CA 95039
(831) 775-1700