


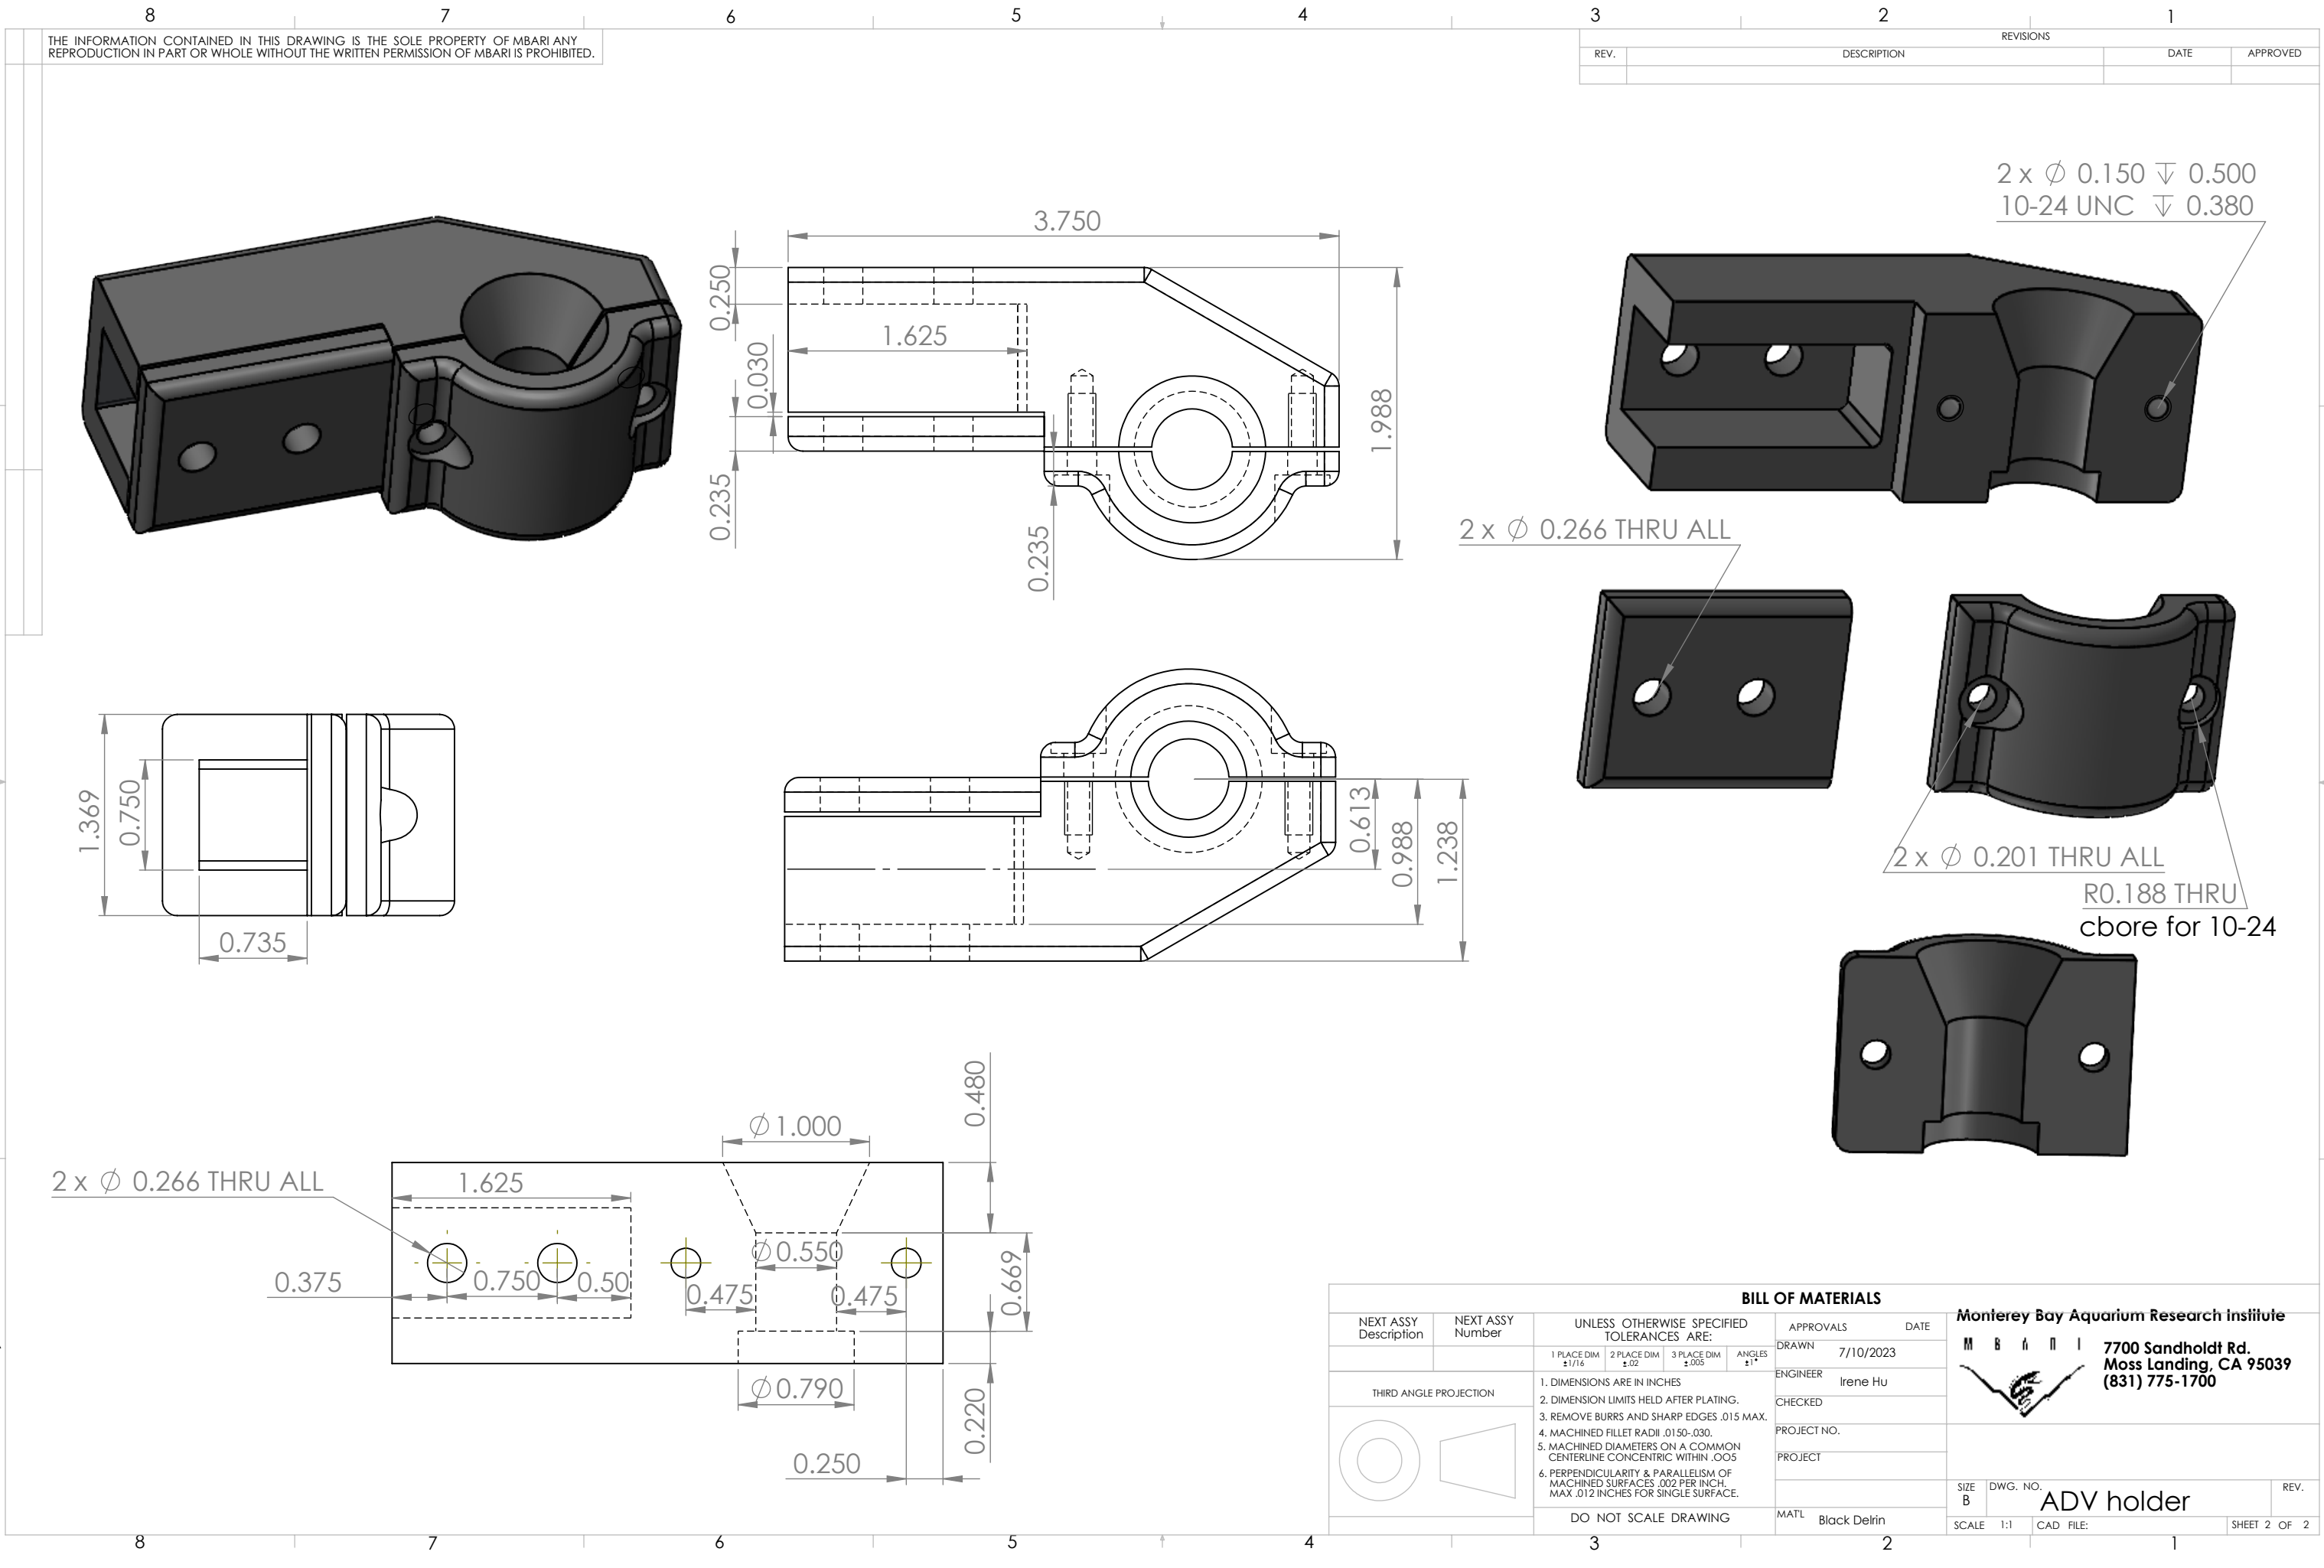

THE INFORMATION CONTAINED IN THIS DRAWING IS THE SOLE PROPERTY OF MBARI ANY REPRODUCTION IN PART OR WHOLE WITHOUT THE WRITTEN PERMISSION OF MBARI IS PROHIBITED.

REV.		REVISIONS		DATE	APPROVED
		DESCRIPTION			

2 x $\varnothing$ 0.150 ∇ 0.500
10-24 UNC ∇ 0.380

2 x $\varnothing$ 0.266 THRU ALL

2 x $\varnothing$ 0.201 THRU ALL

R0.188 THRU
cbore for 10-24

2 x $\varnothing$ 0.266 THRU ALL

BILL OF MATERIALS					Monterey Bay Aquarium Research Institute		
NEXT ASSY Description	NEXT ASSY Number	UNLESS OTHERWISE SPECIFIED TOLERANCES ARE:			APPROVALS	DATE	
		1 PLACE DIM $\pm 1/16$	2 PLACE DIM $\pm .02$	3 PLACE DIM $\pm .005$	DRAWN	7/10/2023	
THIRD ANGLE PROJECTION		1. DIMENSIONS ARE IN INCHES			ENGINEER	Irene Hu	
		2. DIMENSION LIMITS HELD AFTER PLATING.			CHECKED		
		3. REMOVE BURRS AND SHARP EDGES .015 MAX.			PROJECT NO.		
		4. MACHINED FILLET RADII .015-.030.			PROJECT		
		5. MACHINED DIAMETERS ON A COMMON CENTERLINE CONCENTRIC WITHIN .005					
		6. PERPENDICULARITY & PARALLELISM OF MACHINED SURFACES .002 PER INCH. MAX .012 INCHES FOR SINGLE SURFACE.					
DO NOT SCALE DRAWING		MAT'L Black Delrin			SIZE B	DWG. NO.	REV.
					SCALE 1:1	CAD FILE:	SHEET 2 OF 2

7700 Sandholdt Rd.
Moss Landing, CA 95039
(831) 775-1700

ADV holder