


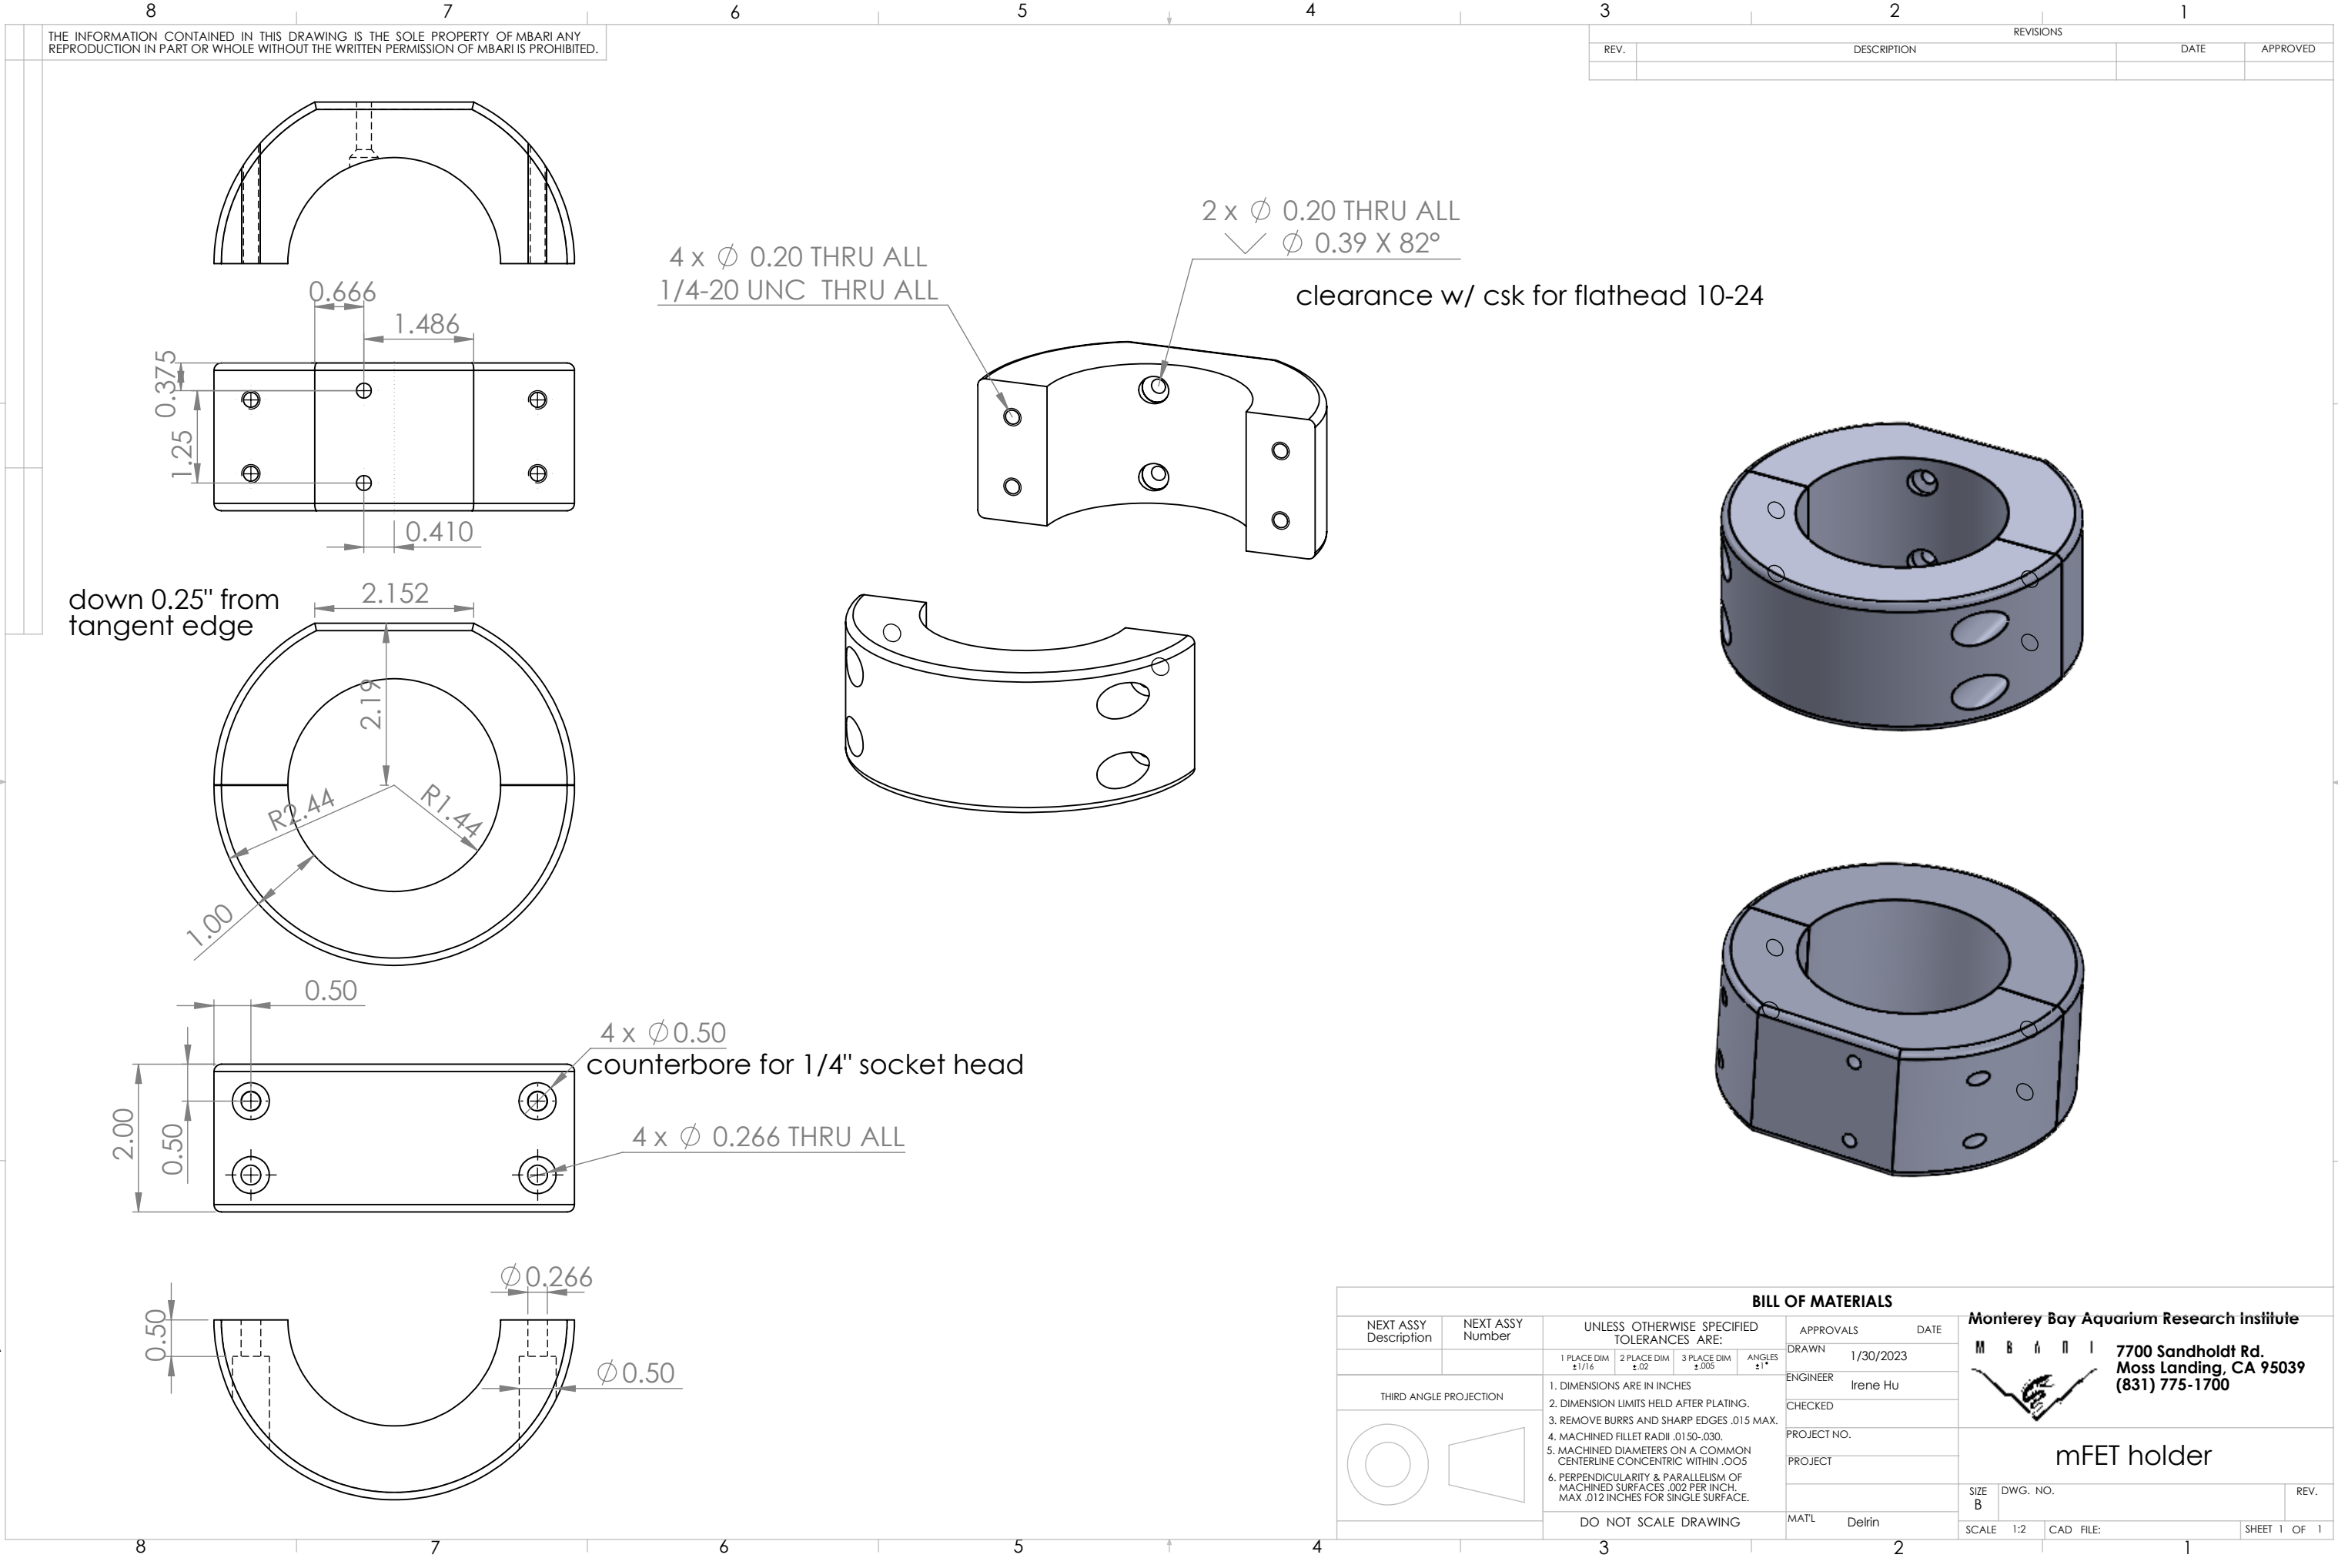

THE INFORMATION CONTAINED IN THIS DRAWING IS THE SOLE PROPERTY OF MBARI ANY REPRODUCTION IN PART OR WHOLE WITHOUT THE WRITTEN PERMISSION OF MBARI IS PROHIBITED.

REVISIONS			
REV.	DESCRIPTION	DATE	APPROVED

1 PLACE DIM
±1/16

2 PLACE DIM
±.02

3 PLACE DIM
±.005

ANGLES
±1°

1. DIMENSIONS ARE IN INCHES
2. DIMENSION LIMITS HELD AFTER PLATING.
3. REMOVE BURRS AND SHARP EDGES .015 MAX.
4. MACHINED FILLET RADII .0150-.030.
5. MACHINED DIAMETERS ON A COMMON CENTERLINE CONCENTRIC WITHIN .005
6. PERPENDICULARITY & PARALLELISM OF MACHINED SURFACES .002 PER INCH, MAX .012 INCHES FOR SINGLE SURFACE.

DO NOT SCALE DRAWING

MAT'L Delrin

APPROVALS

DATE

DRAWN 1/30/2023

ENGINEER Irene Hu

CHECKED

PROJECT NO.

PROJECT

MAT'L Delrin

SCALE 1:2

CAD FILE:

SHEET 1 OF 1

Monterey Bay Aquarium Research Institute

M B A R I

7700 Sandholdt Rd.
Moss Landing, CA 95039
(831) 775-1700

mFET holder