


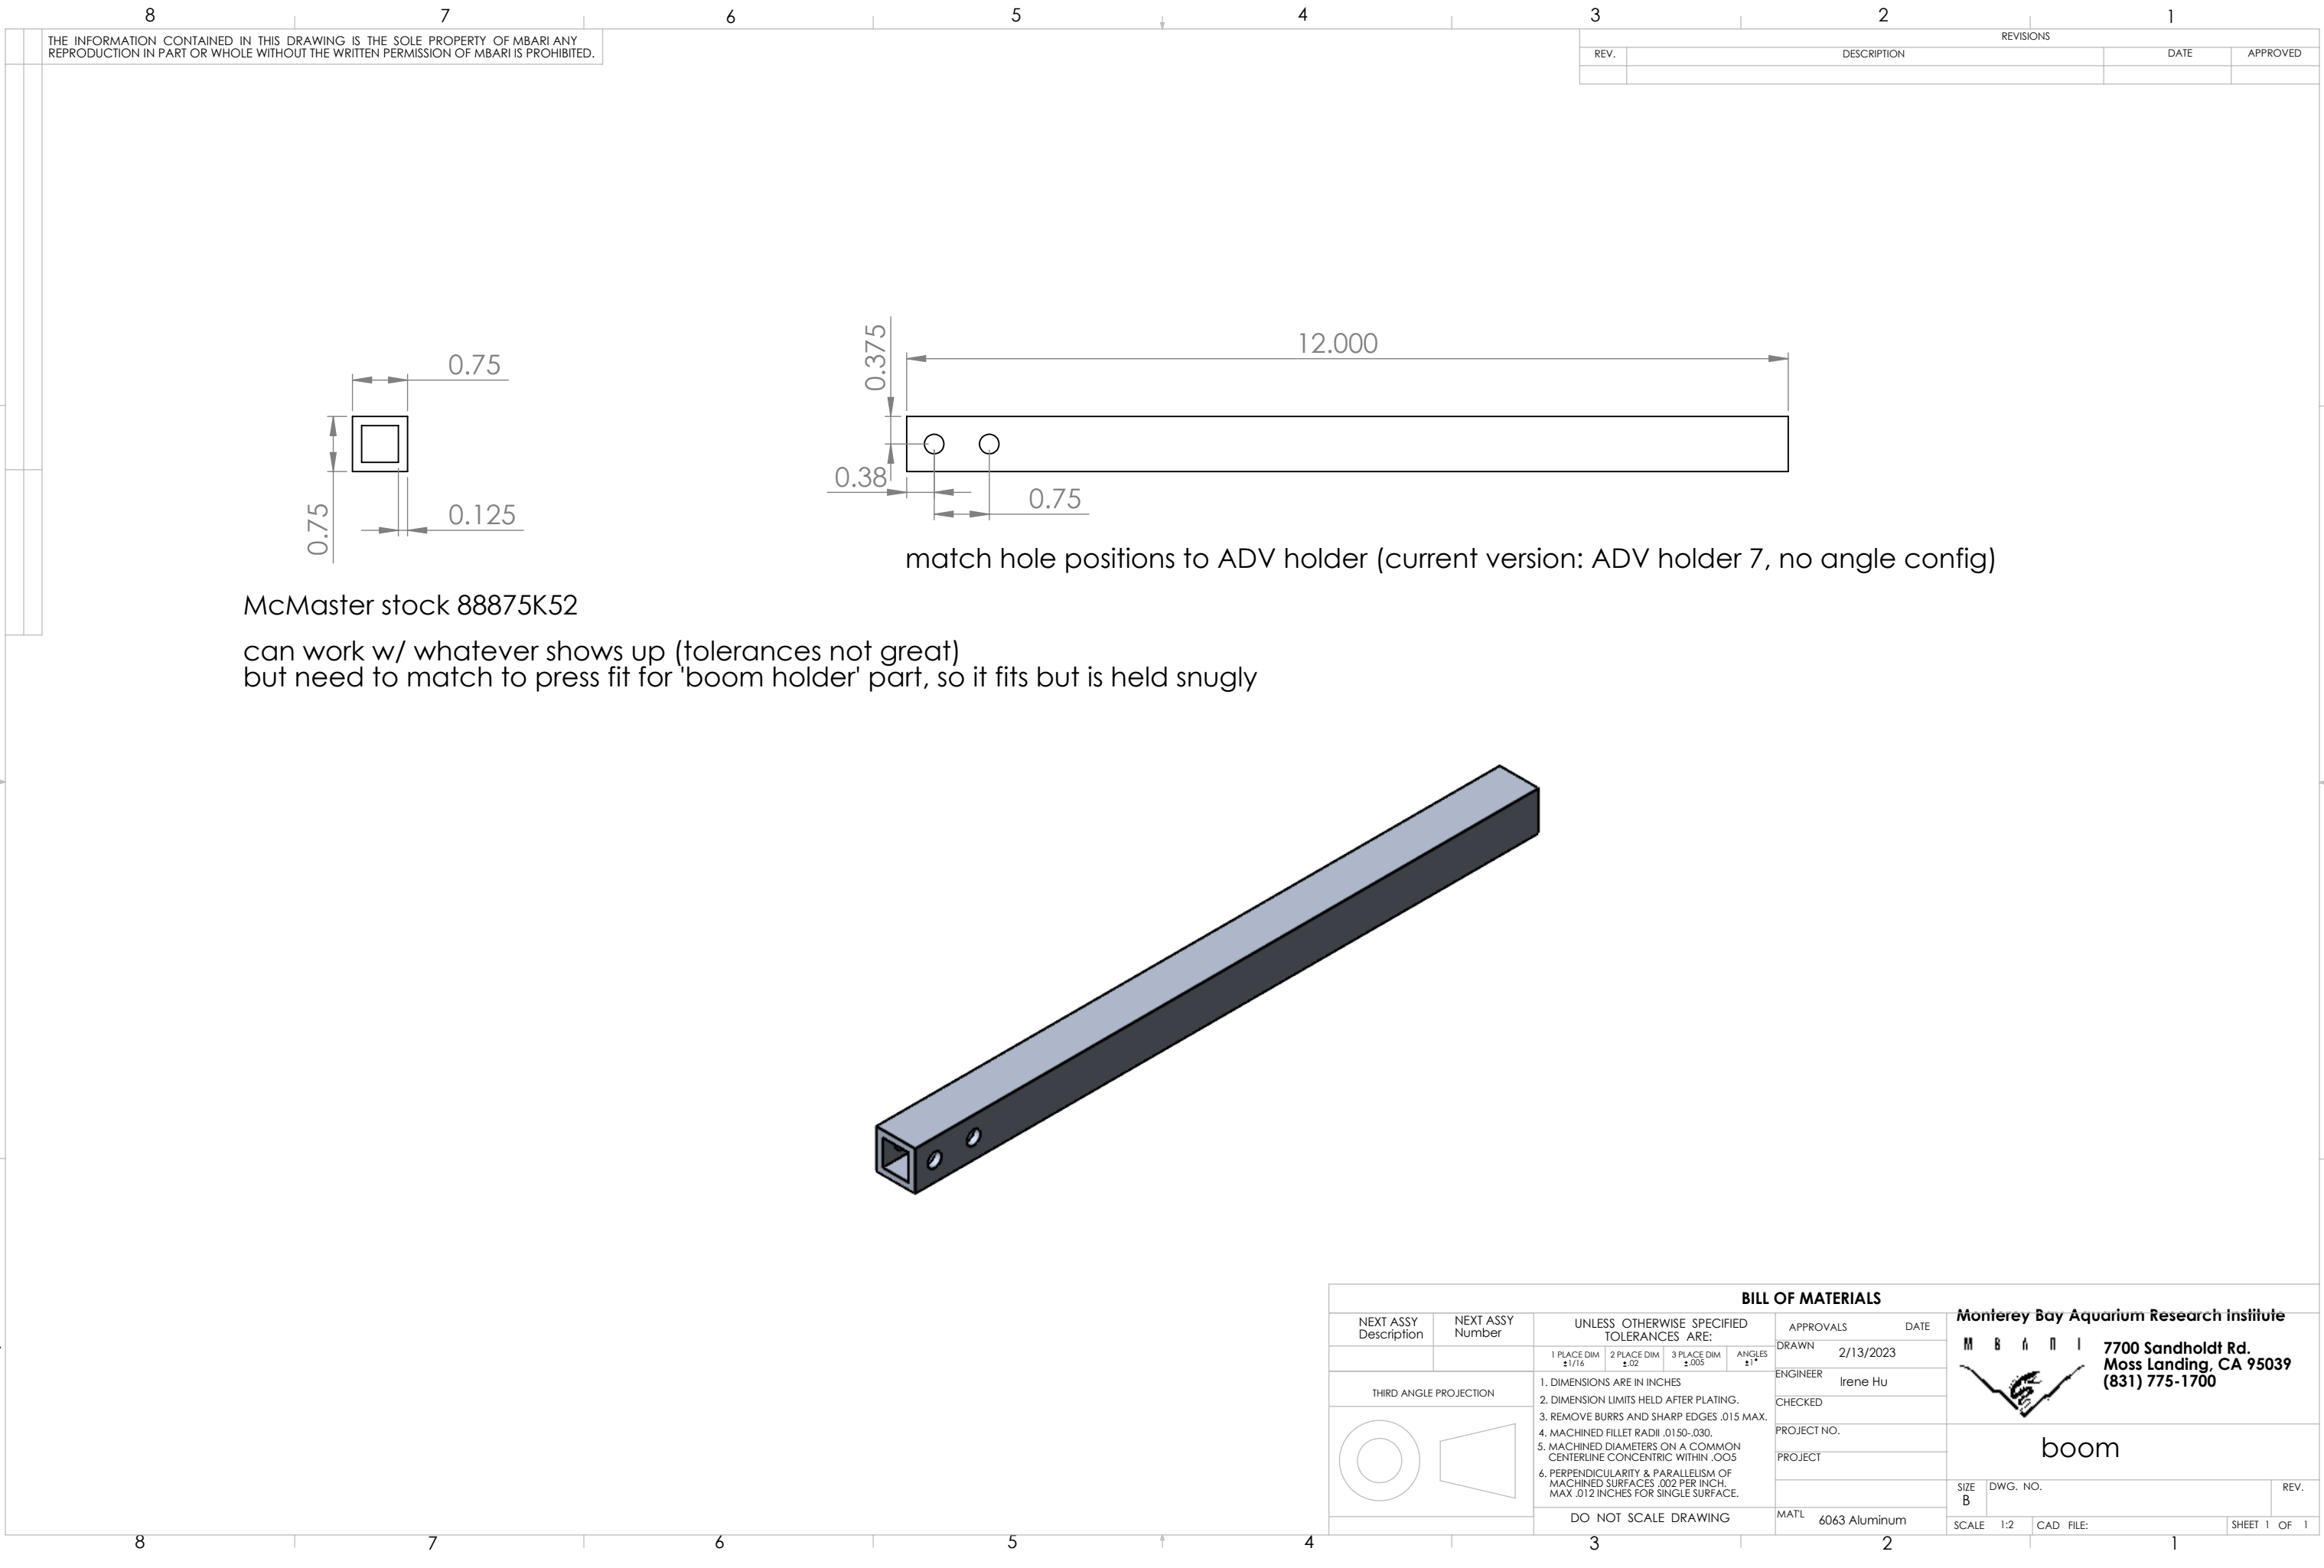

THE INFORMATION CONTAINED IN THIS DRAWING IS THE SOLE PROPERTY OF MBARI ANY REPRODUCTION IN PART OR WHOLE WITHOUT THE WRITTEN PERMISSION OF MBARI IS PROHIBITED.

REVISIONS			
REV.	DESCRIPTION	DATE	APPROVED

McMaster stock 88875K52
can work w/ whatever shows up (tolerances not great)
but need to match to press fit for 'boom holder' part, so it fits but is held snugly

BILL OF MATERIALS							Monterey Bay Aquarium Research Institute M B A R I 7700 Sandholdt Rd. Moss Landing, CA 95039 (831) 775-1700		
NEXT ASSY Description	NEXT ASSY Number	UNLESS OTHERWISE SPECIFIED TOLERANCES ARE:				APPROVALS			
		1 PLACE DIM ±1/16	2 PLACE DIM ±.02	3 PLACE DIM ±.005	ANGLES ±1°	DRAWN	2/13/2023		
THIRD ANGLE PROJECTION 		1. DIMENSIONS ARE IN INCHES 2. DIMENSION LIMITS HELD AFTER PLATING. 3. REMOVE BURRS AND SHARP EDGES .015 MAX. 4. MACHINED FILLET RADII .0150-.030. 5. MACHINED DIAMETERS ON A COMMON CENTERLINE CONCENTRIC WITHIN .005 6. PERPENDICULARITY & PARALLELISM OF MACHINED SURFACES .002 PER INCH. MAX .012 INCHES FOR SINGLE SURFACE.				ENGINEER	Irene Hu		
						CHECKED			
						PROJECT NO.			
						PROJECT			
						MAT'L	6063 Aluminum		
						SCALE	1:2	CAD FILE:	
						SHEET	1	OF 1	