


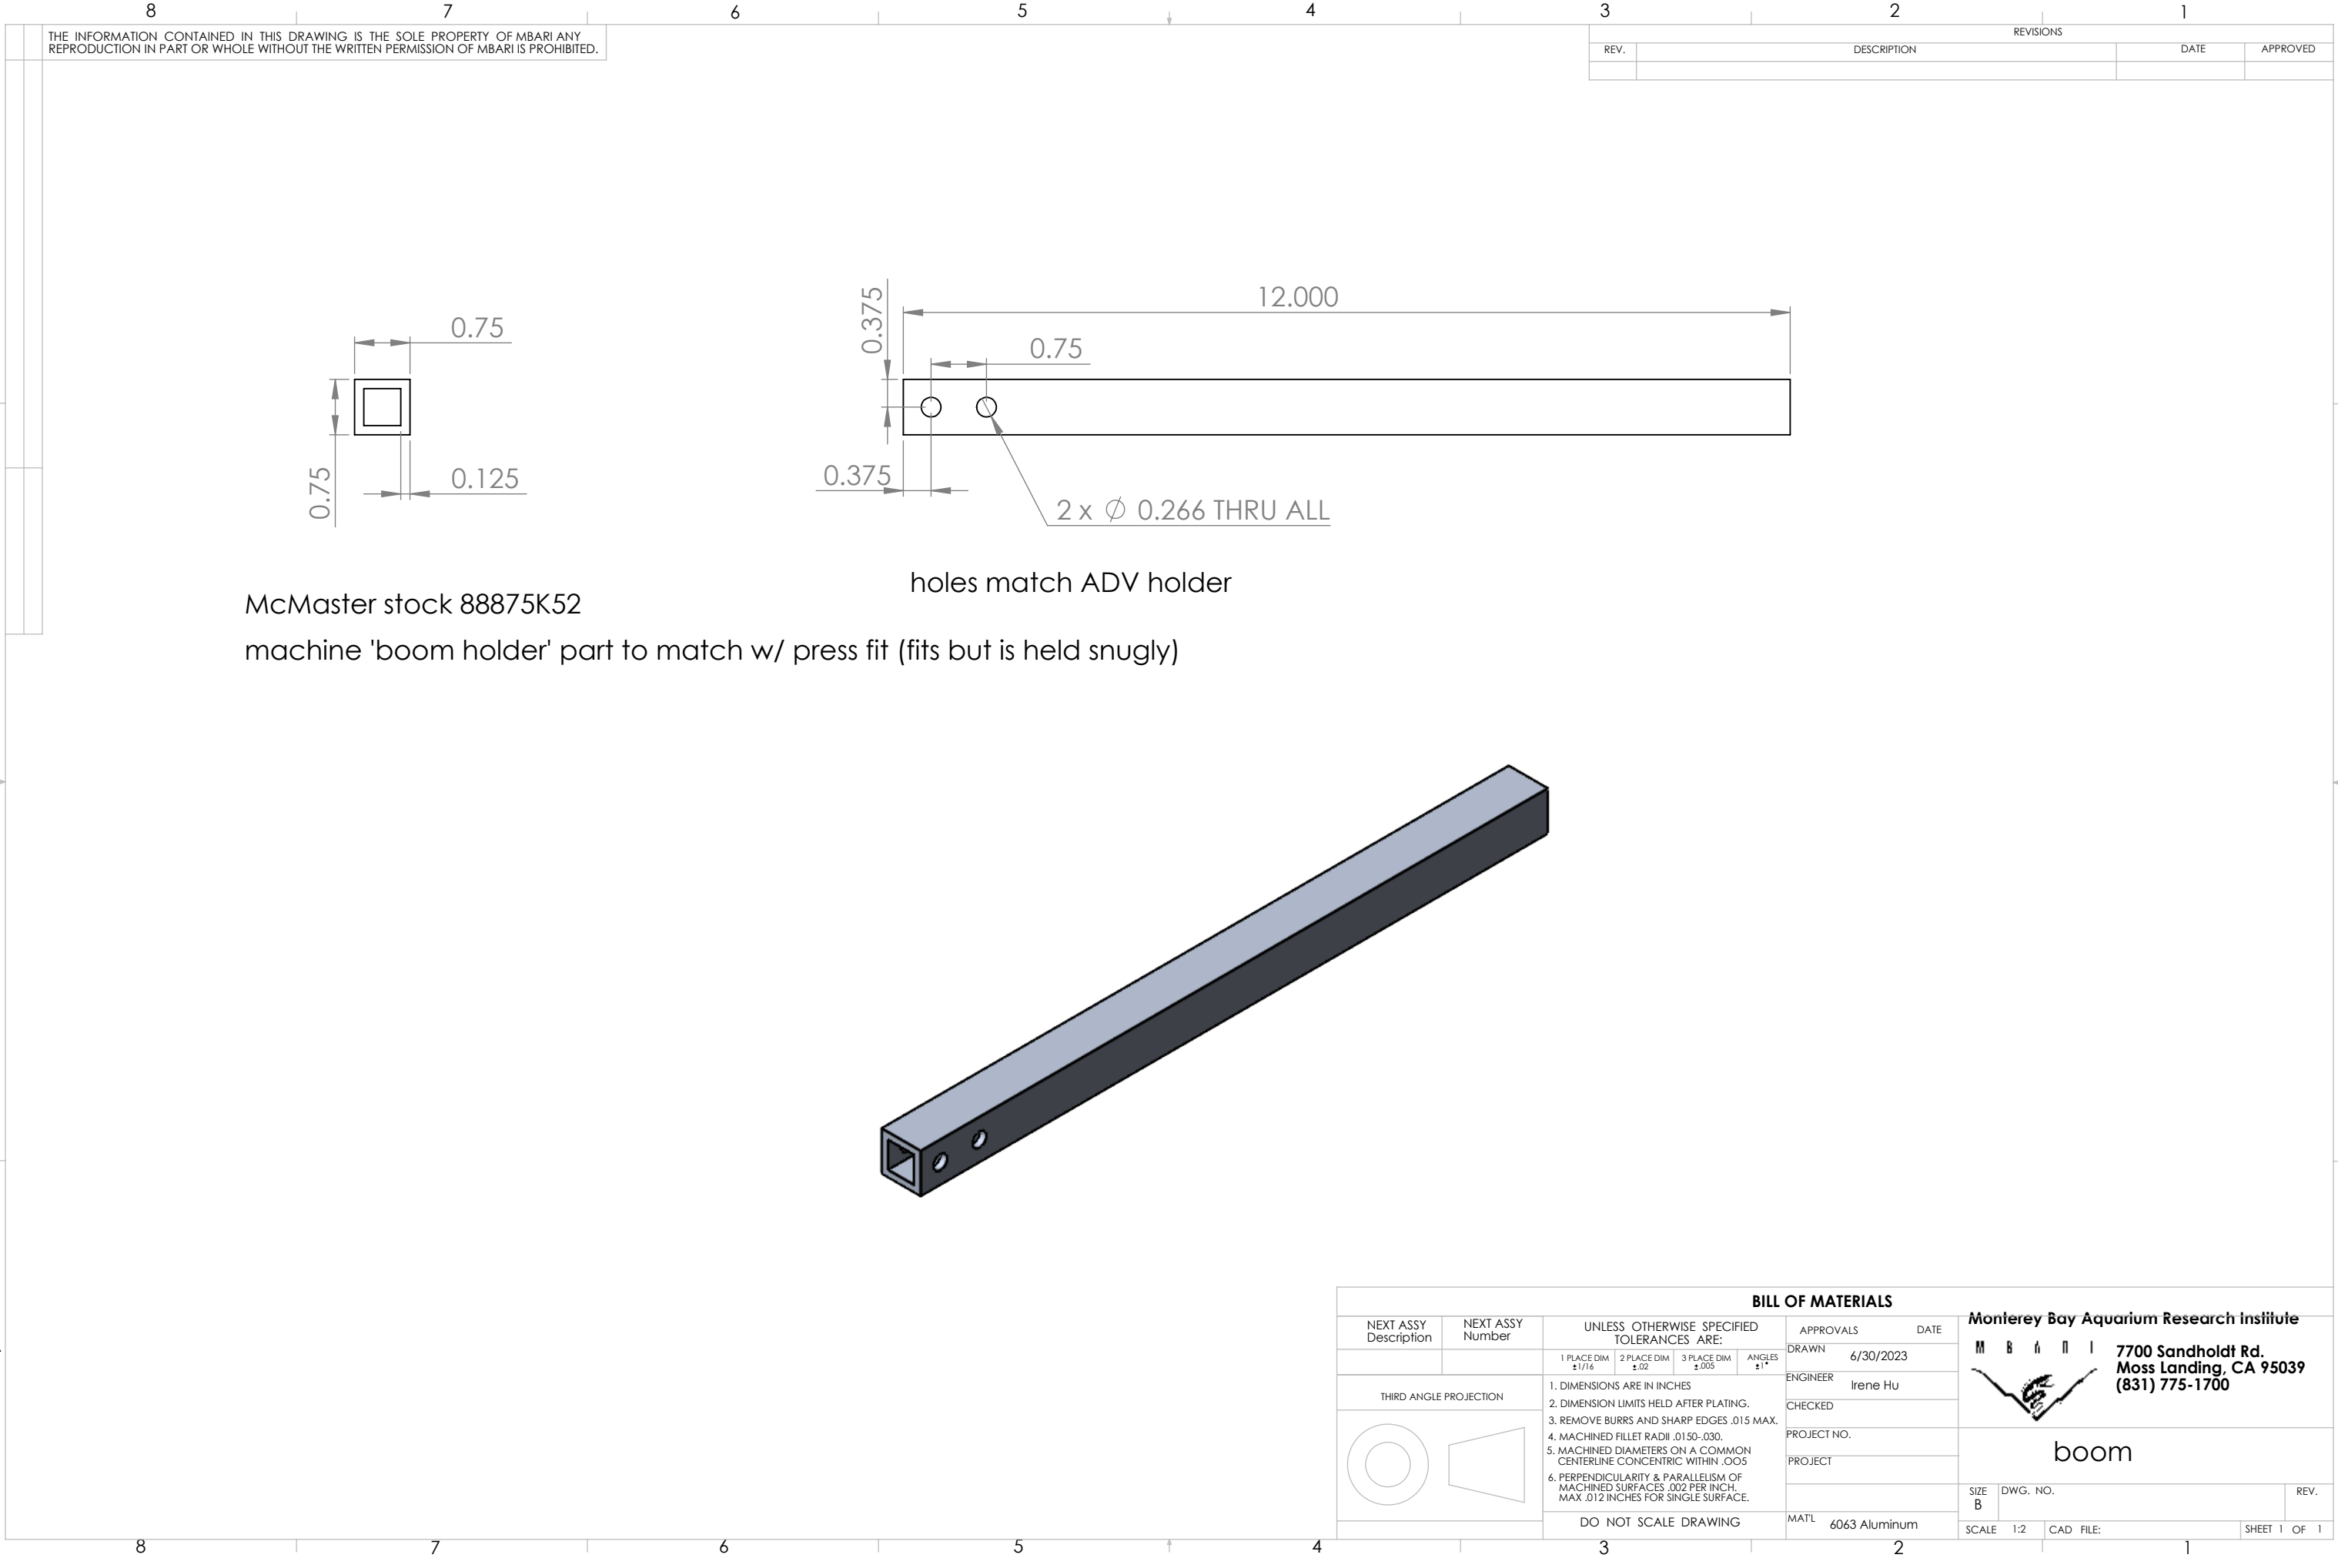

THE INFORMATION CONTAINED IN THIS DRAWING IS THE SOLE PROPERTY OF MBARI ANY REPRODUCTION IN PART OR WHOLE WITHOUT THE WRITTEN PERMISSION OF MBARI IS PROHIBITED.

REVISIONS			
REV.	DESCRIPTION	DATE	APPROVED

BILL OF MATERIALS										Monterey Bay Aquarium Research Institute							
NEXT ASSY Description	NEXT ASSY Number	UNLESS OTHERWISE SPECIFIED TOLERANCES ARE:				APPROVALS		DATE			7700 Sandholdt Rd. Moss Landing, CA 95039 (831) 775-1700						
		1 PLACE DIM ±1/16	2 PLACE DIM ±.02	3 PLACE DIM ±.005	ANGLES ±1°	DRAWN	6/30/2023										
 THIRD ANGLE PROJECTION		1. DIMENSIONS ARE IN INCHES				ENGINEER	Irene Hu										
		2. DIMENSION LIMITS HELD AFTER PLATING.				CHECKED											
		3. REMOVE BURRS AND SHARP EDGES .015 MAX.				PROJECT NO.											
		4. MACHINED FILLET RADII .0150-.030.				PROJECT											
		5. MACHINED DIAMETERS ON A COMMON CENTERLINE CONCENTRIC WITHIN .005															
		6. PERPENDICULARITY & PARALLELISM OF MACHINED SURFACES .002 PER INCH. MAX .012 INCHES FOR SINGLE SURFACE.															
DO NOT SCALE DRAWING				MAT'L		6063 Aluminum		SIZE B						DWG. NO.		REV.	
				SCALE		1:2		CAD FILE:								SHEET 1 OF 1	

7700 Sandholdt Rd.
Moss Landing, CA 95039
(831) 775-1700



boom