


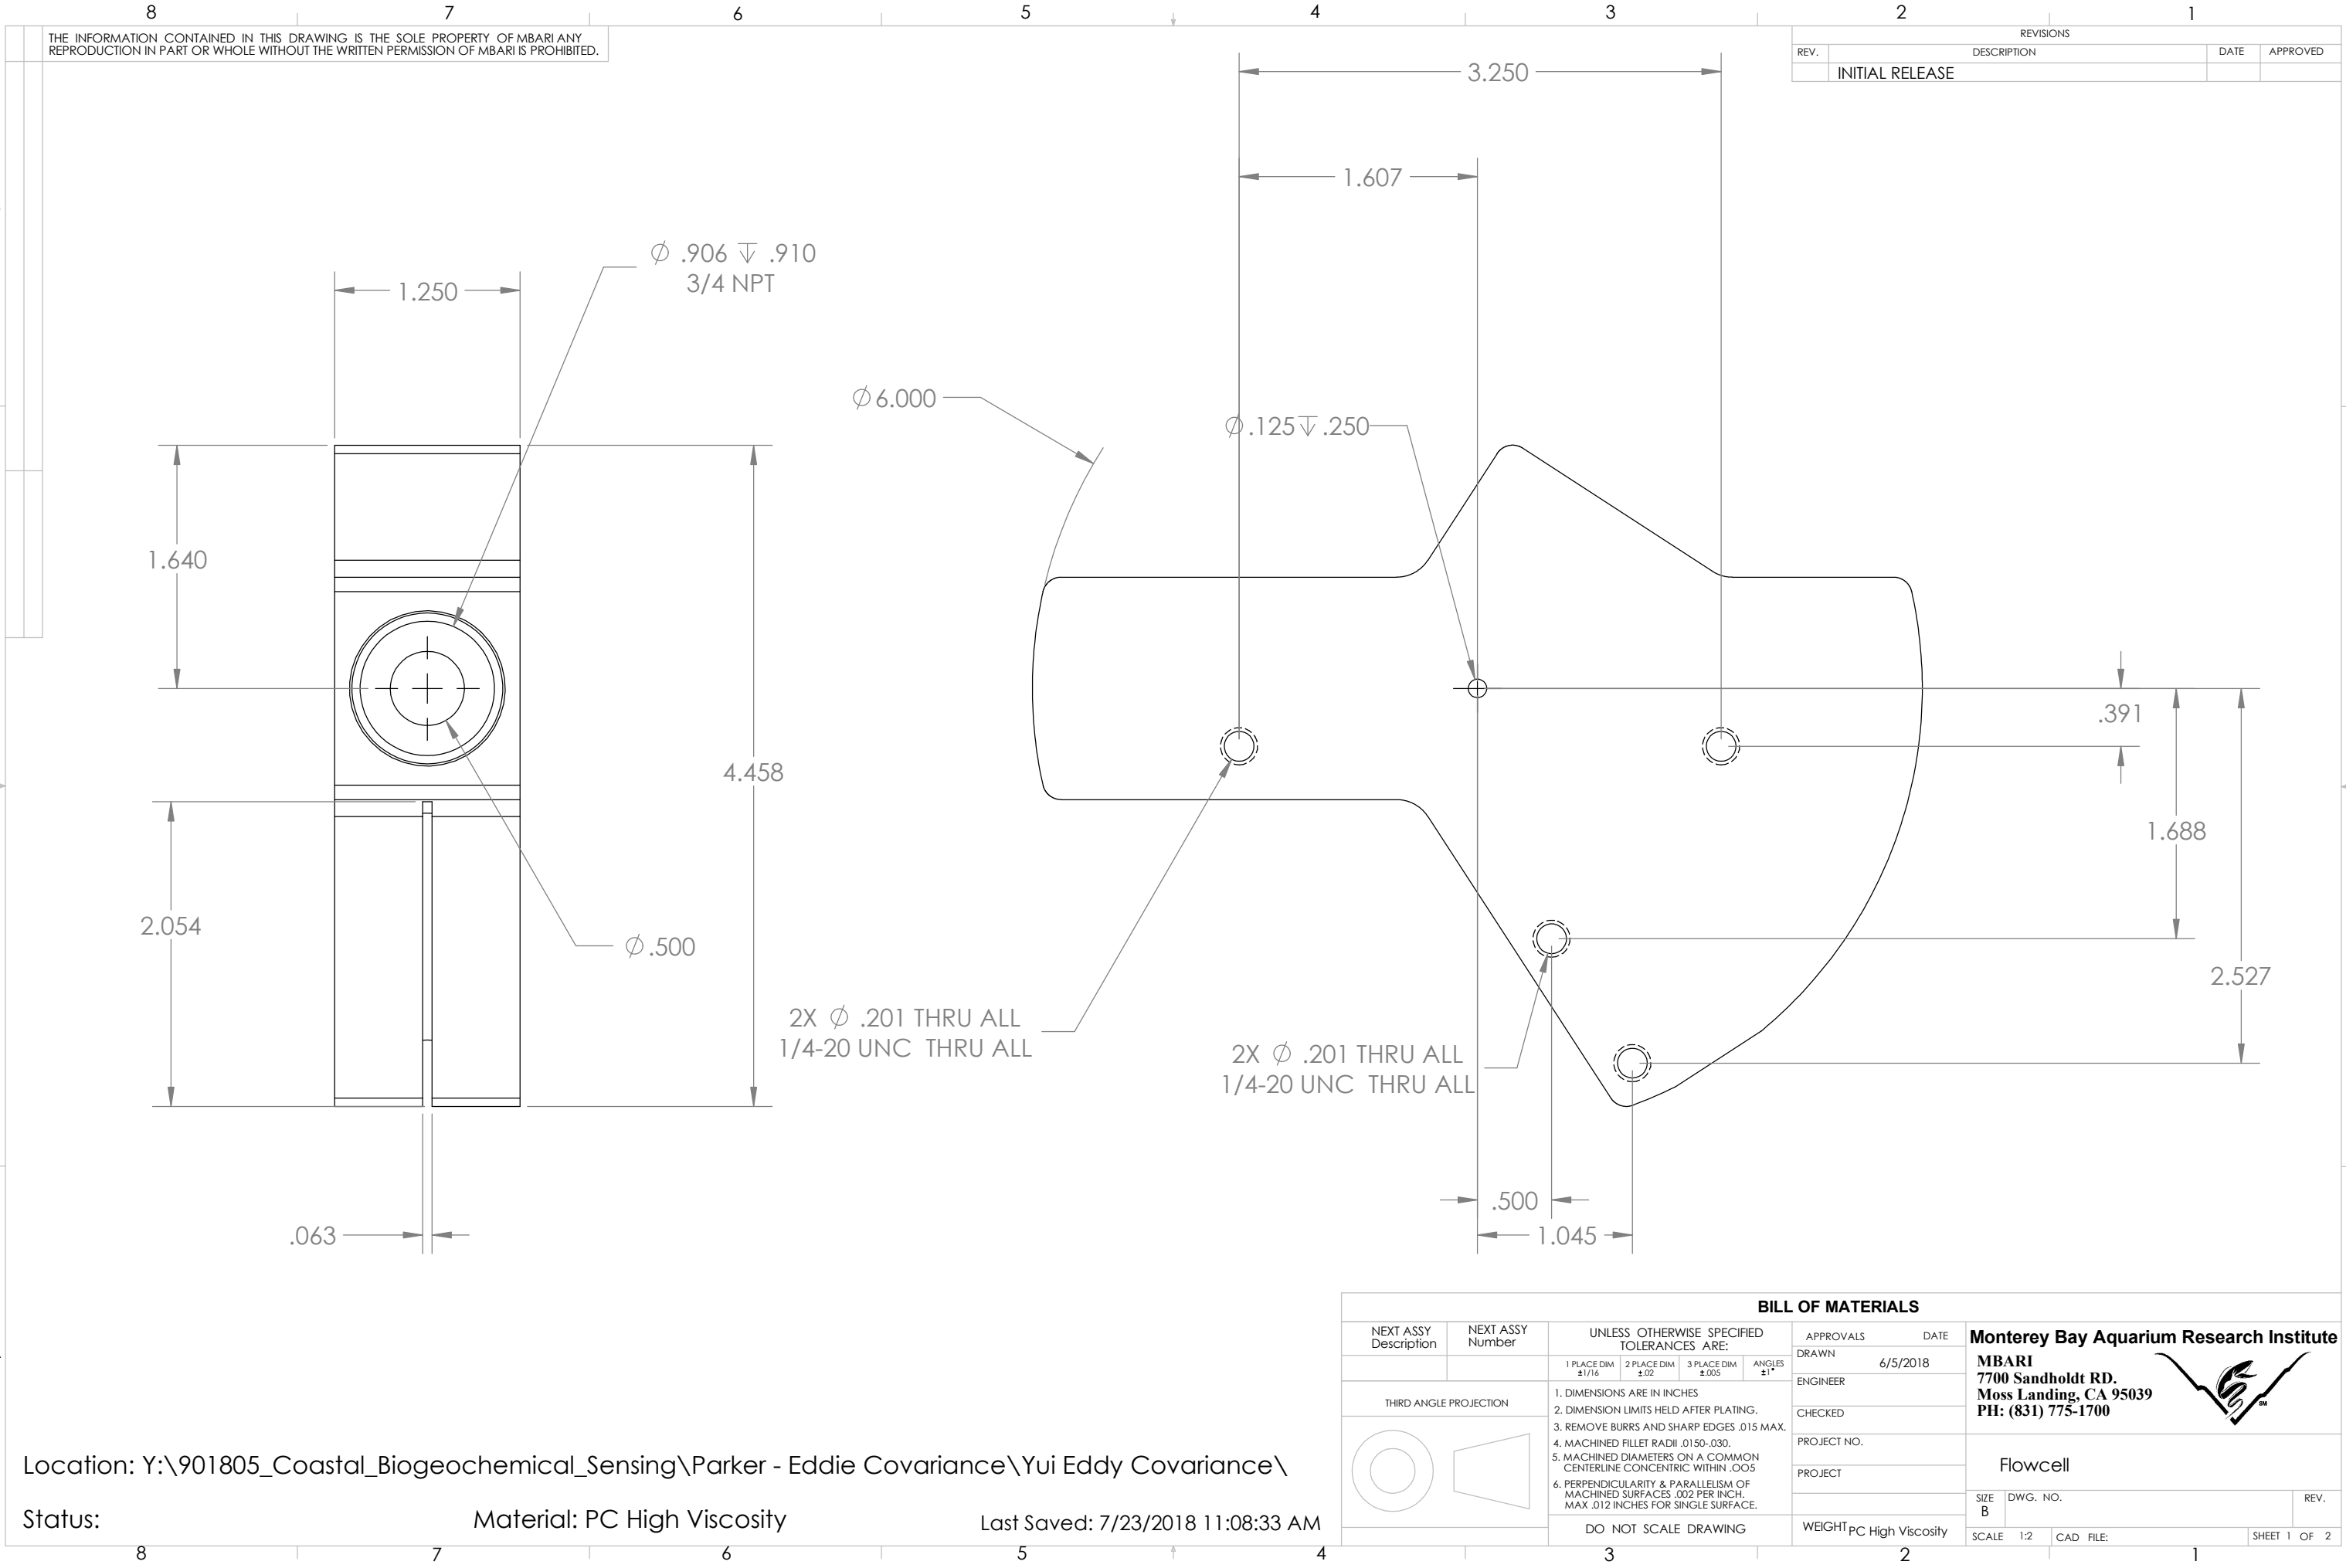

THE INFORMATION CONTAINED IN THIS DRAWING IS THE SOLE PROPERTY OF MBARI. ANY REPRODUCTION IN PART OR WHOLE WITHOUT THE WRITTEN PERMISSION OF MBARI IS PROHIBITED.

REVISIONS			
REV.	DESCRIPTION	DATE	APPROVED
1	INITIAL RELEASE		

2X Ø .201 THRU ALL
1/4-20 UNC THRU ALL

2X Ø .201 THRU ALL
1/4-20 UNC THRU ALL


BILL OF MATERIALS

NEXT ASSY Description	NEXT ASSY Number	UNLESS OTHERWISE SPECIFIED TOLERANCES ARE:				APPROVALS	DATE	Monterey Bay Aquarium Research Institute		
		1 PLACE DIM ±1/16	2 PLACE DIM ±.02	3 PLACE DIM ±.005	ANGLES ±1°	DRAWN	6/5/2018	MBARI 7700 Sandholdt RD. Moss Landing, CA 95039 PH: (831) 775-1700		
						ENGINEER				
						CHECKED				
THIRD ANGLE PROJECTION		1. DIMENSIONS ARE IN INCHES 2. DIMENSION LIMITS HELD AFTER PLATING. 3. REMOVE BURRS AND SHARP EDGES .015 MAX. 4. MACHINED FILLET RADII .0150-.030. 5. MACHINED DIAMETERS ON A COMMON CENTERLINE CONCENTRIC WITHIN .005 6. PERPENDICULARITY & PARALLELISM OF MACHINED SURFACES .002 PER INCH. MAX .012 INCHES FOR SINGLE SURFACE.				PROJECT NO.		Flowcell		
						PROJECT				
						WEIGHT	PC High Viscosity	SIZE B	DWG. NO.	REV.
		DO NOT SCALE DRAWING						SCALE 1:2	CAD FILE:	SHEET 1 OF 2

Location: Y:\901805_Coastal_Biogeochemical_Sensing\Parker - Eddie Covariance\Yui Eddy Covariance\

Status: Material: PC High Viscosity

Last Saved: 7/23/2018 11:08:33 AM

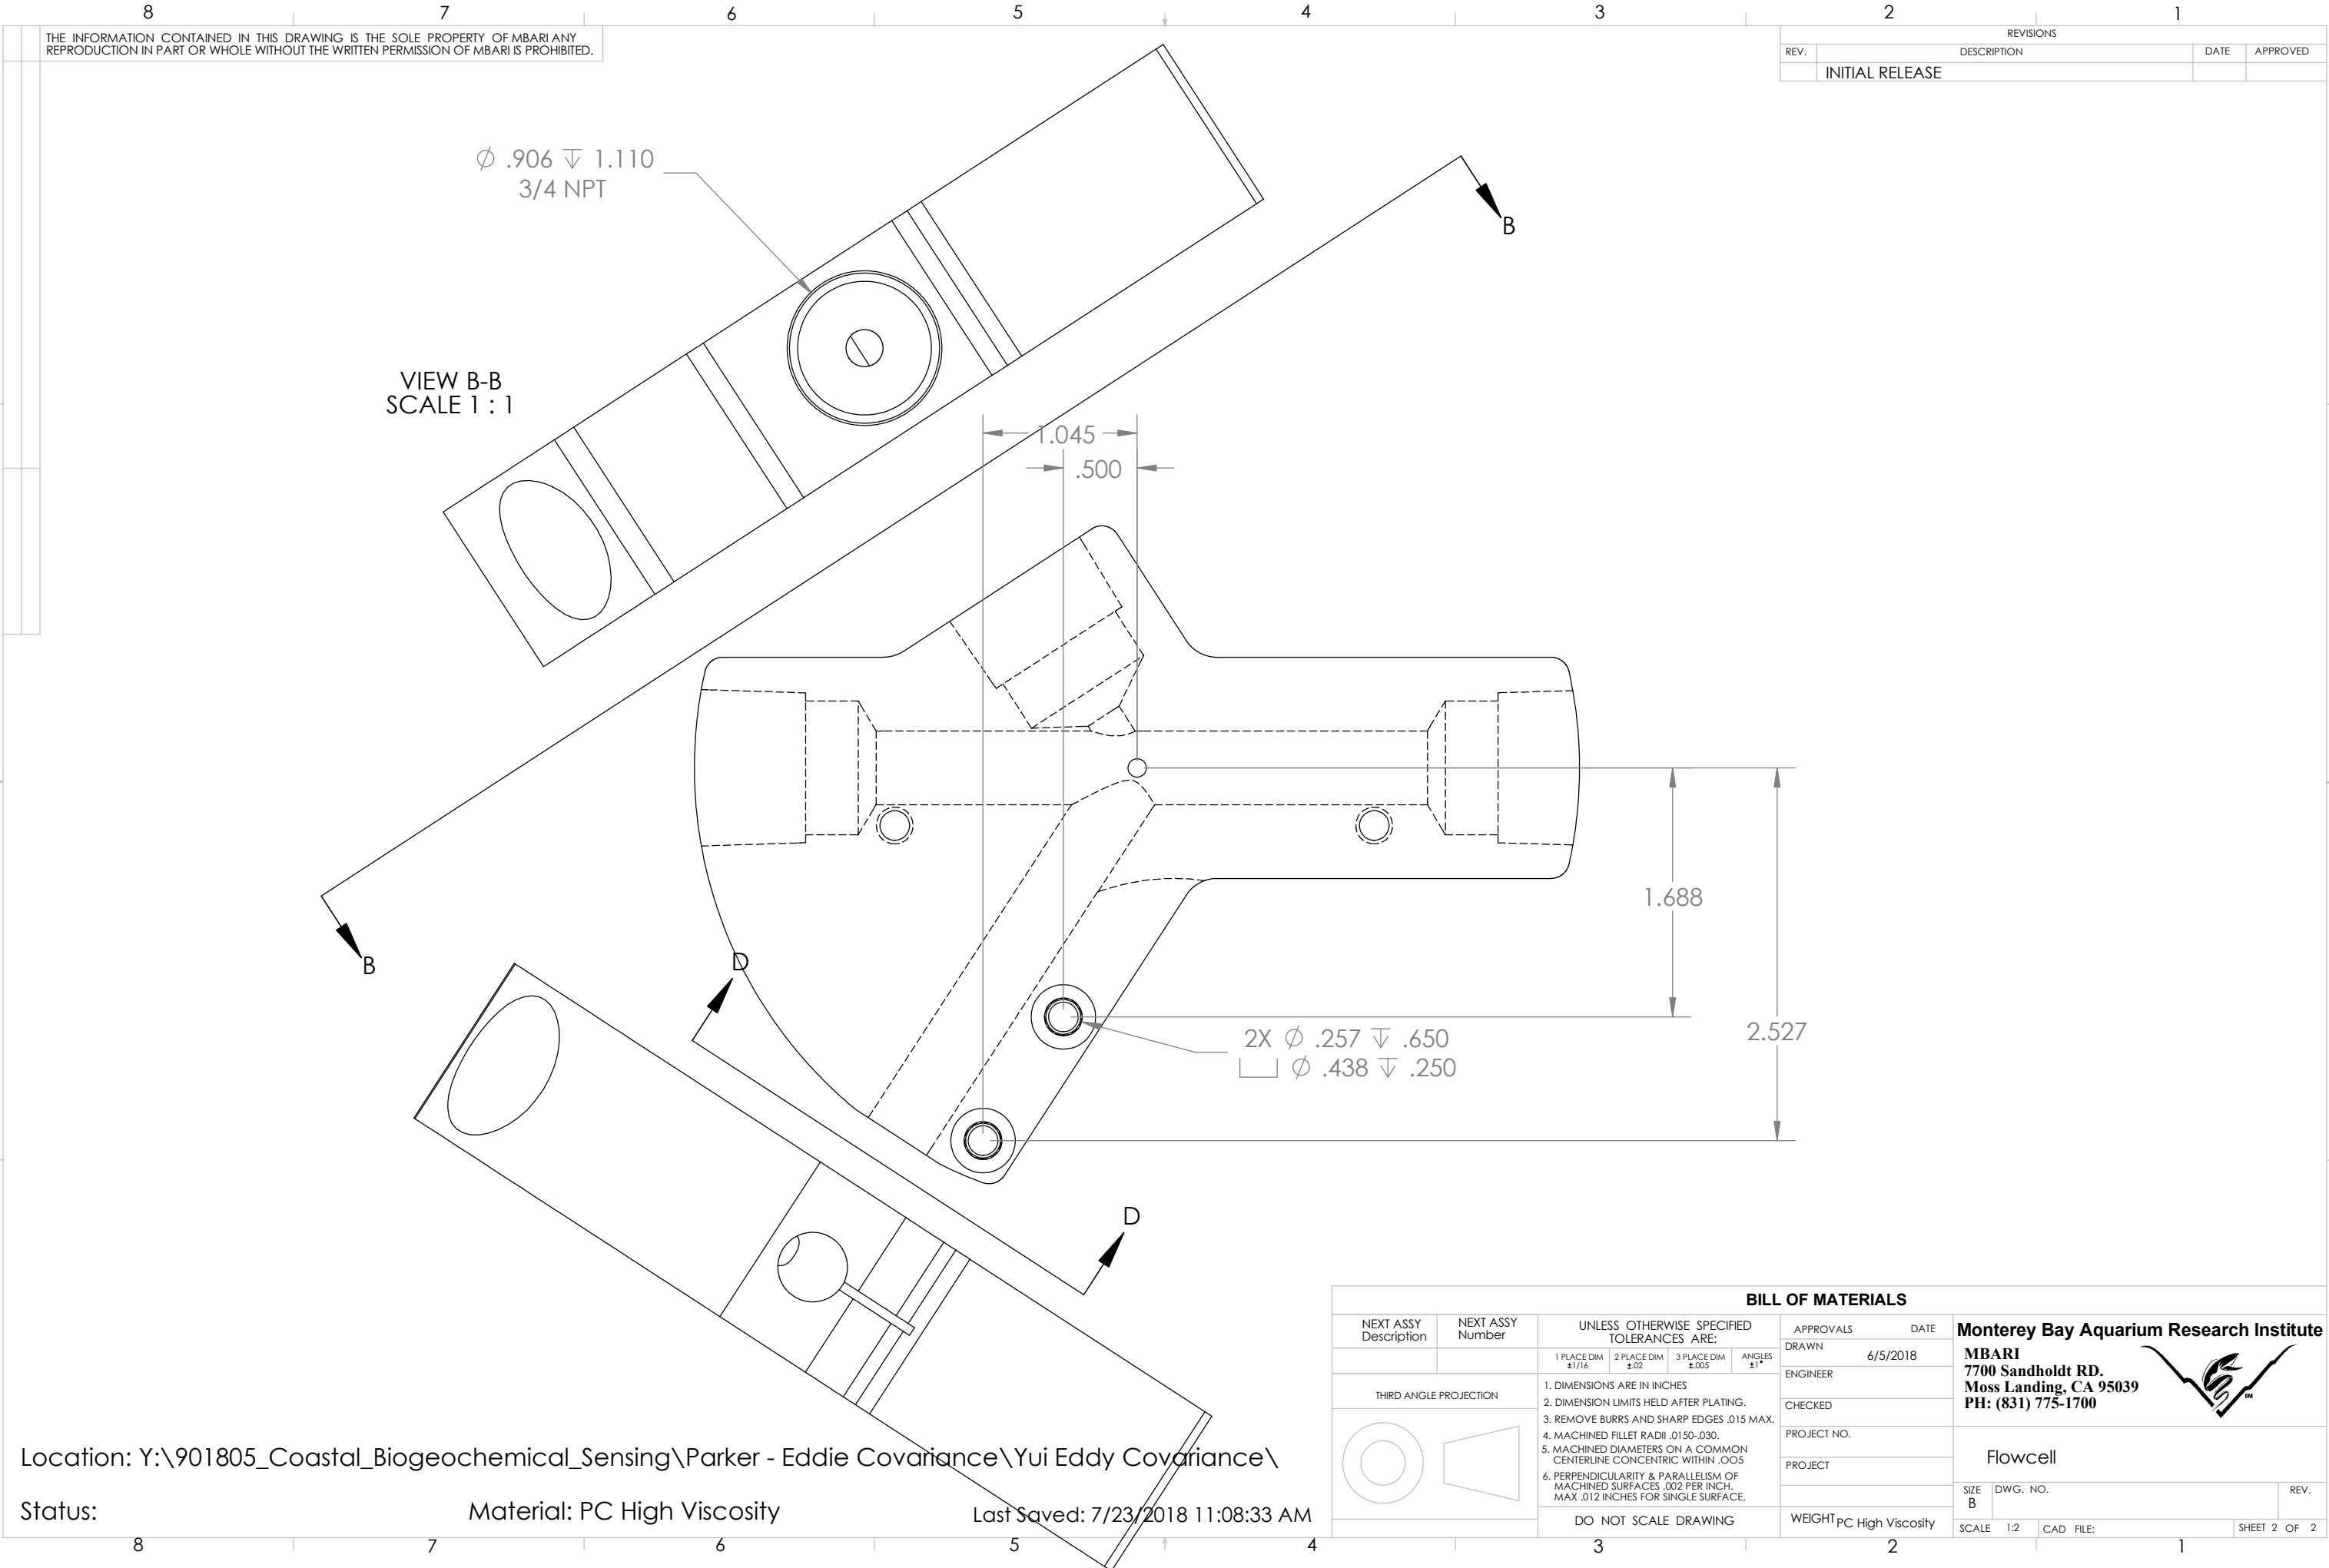

THE INFORMATION CONTAINED IN THIS DRAWING IS THE SOLE PROPERTY OF MBARI ANY REPRODUCTION IN PART OR WHOLE WITHOUT THE WRITTEN PERMISSION OF MBARI IS PROHIBITED.

REVISIONS			
REV.	DESCRIPTION	DATE	APPROVED
	INITIAL RELEASE		

BILL OF MATERIALS			
NEXT ASSY Description	NEXT ASSY Number	UNLESS OTHERWISE SPECIFIED TOLERANCES ARE:	APPROVALS DATE
		1 PLACE DIM $\pm 1/16$	DRAWN 6/5/2018
		2 PLACE DIM $\pm .02$	ENGINEER
		3 PLACE DIM $\pm .005$	CHECKED
		ANGLES $\pm 1^\circ$	PROJECT NO.
			PROJECT
			WEIGHT
			PC High Viscosity

Monterey Bay Aquarium Research Institute

MBARI
7700 Sandholdt RD.
Moss Landing, CA 95039
PH: (831) 775-1700

SIZE B

DWG. NO.

REV.

SCALE 1:2

CAD FILE:

SHEET 2 OF 2

Last Saved: 7/23/2018 11:08:33 AM