



THE INFORMATION CONTAINED IN THIS DRAWING IS THE SOLE PROPERTY OF MBARI. ANY REPRODUCTION IN PART OR WHOLE WITHOUT THE WRITTEN PERMISSION OF MBARI IS PROHIBITED.

REV.		DESCRIPTION	REVISIONS	DATE	APPROVED

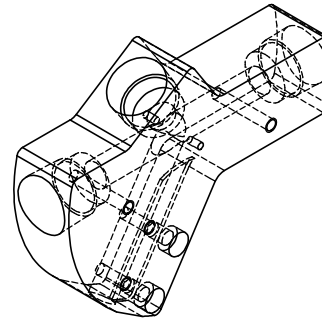

3/4" NPT

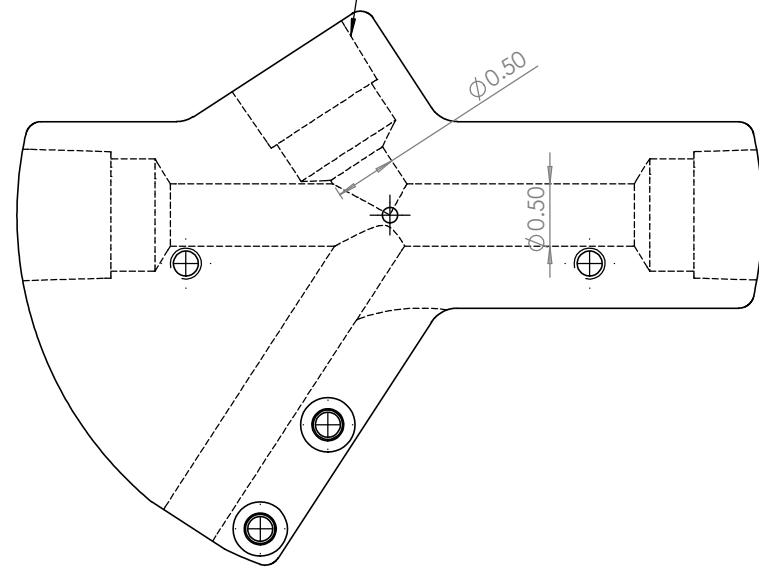

BILL OF MATERIALS				APPROVALS		DATE	Monterey Bay Aquarium Research Institute	
NEXT ASSY Description	NEXT ASSY Number	UNLESS OTHERWISE SPECIFIED TOLERANCES ARE:		DRAWN	3/23/2022	DATE	7700 Sandholdt Rd.	
		1. PLACE DIM. ±.1/A	2. PLACE DIM. ±.02	3. PLACE DIM. ±.005	4. ANGLES ±°		M B A R I	
THIRD ANGLE PROJECTION		1. DIMENSIONS ARE IN INCHES		ENGINEER	IH		7700 Sandholdt Rd.	
		2. DIMENSION LIMITS HELD AFTER PLATING.		CHECKED			Moss Landing, CA 95039	
		3. REMOVE BURRS AND SHARP EDGES .015 MAX.		PROJECT NO.			(831) 775-1700	
		4. MACHINED FILLET RADII .0150-.030.		PROJECT				
		5. MACHINED DIAMETERS ON A COMMON CENTERLINE CONCENTRIC WITHIN .005						
		6. PERPENDICULARITY & PARALLELISM OF MACHINED SURFACES .002 PER INCH. MAX. .012 INCHES FOR SINGLE SURFACE.						
		DO NOT SCALE DRAWING		MATL			SIZE B	DWG. NO.
							SCALE 1:5	CAD FILE:
								REV.
								SHEET 1 OF 1