


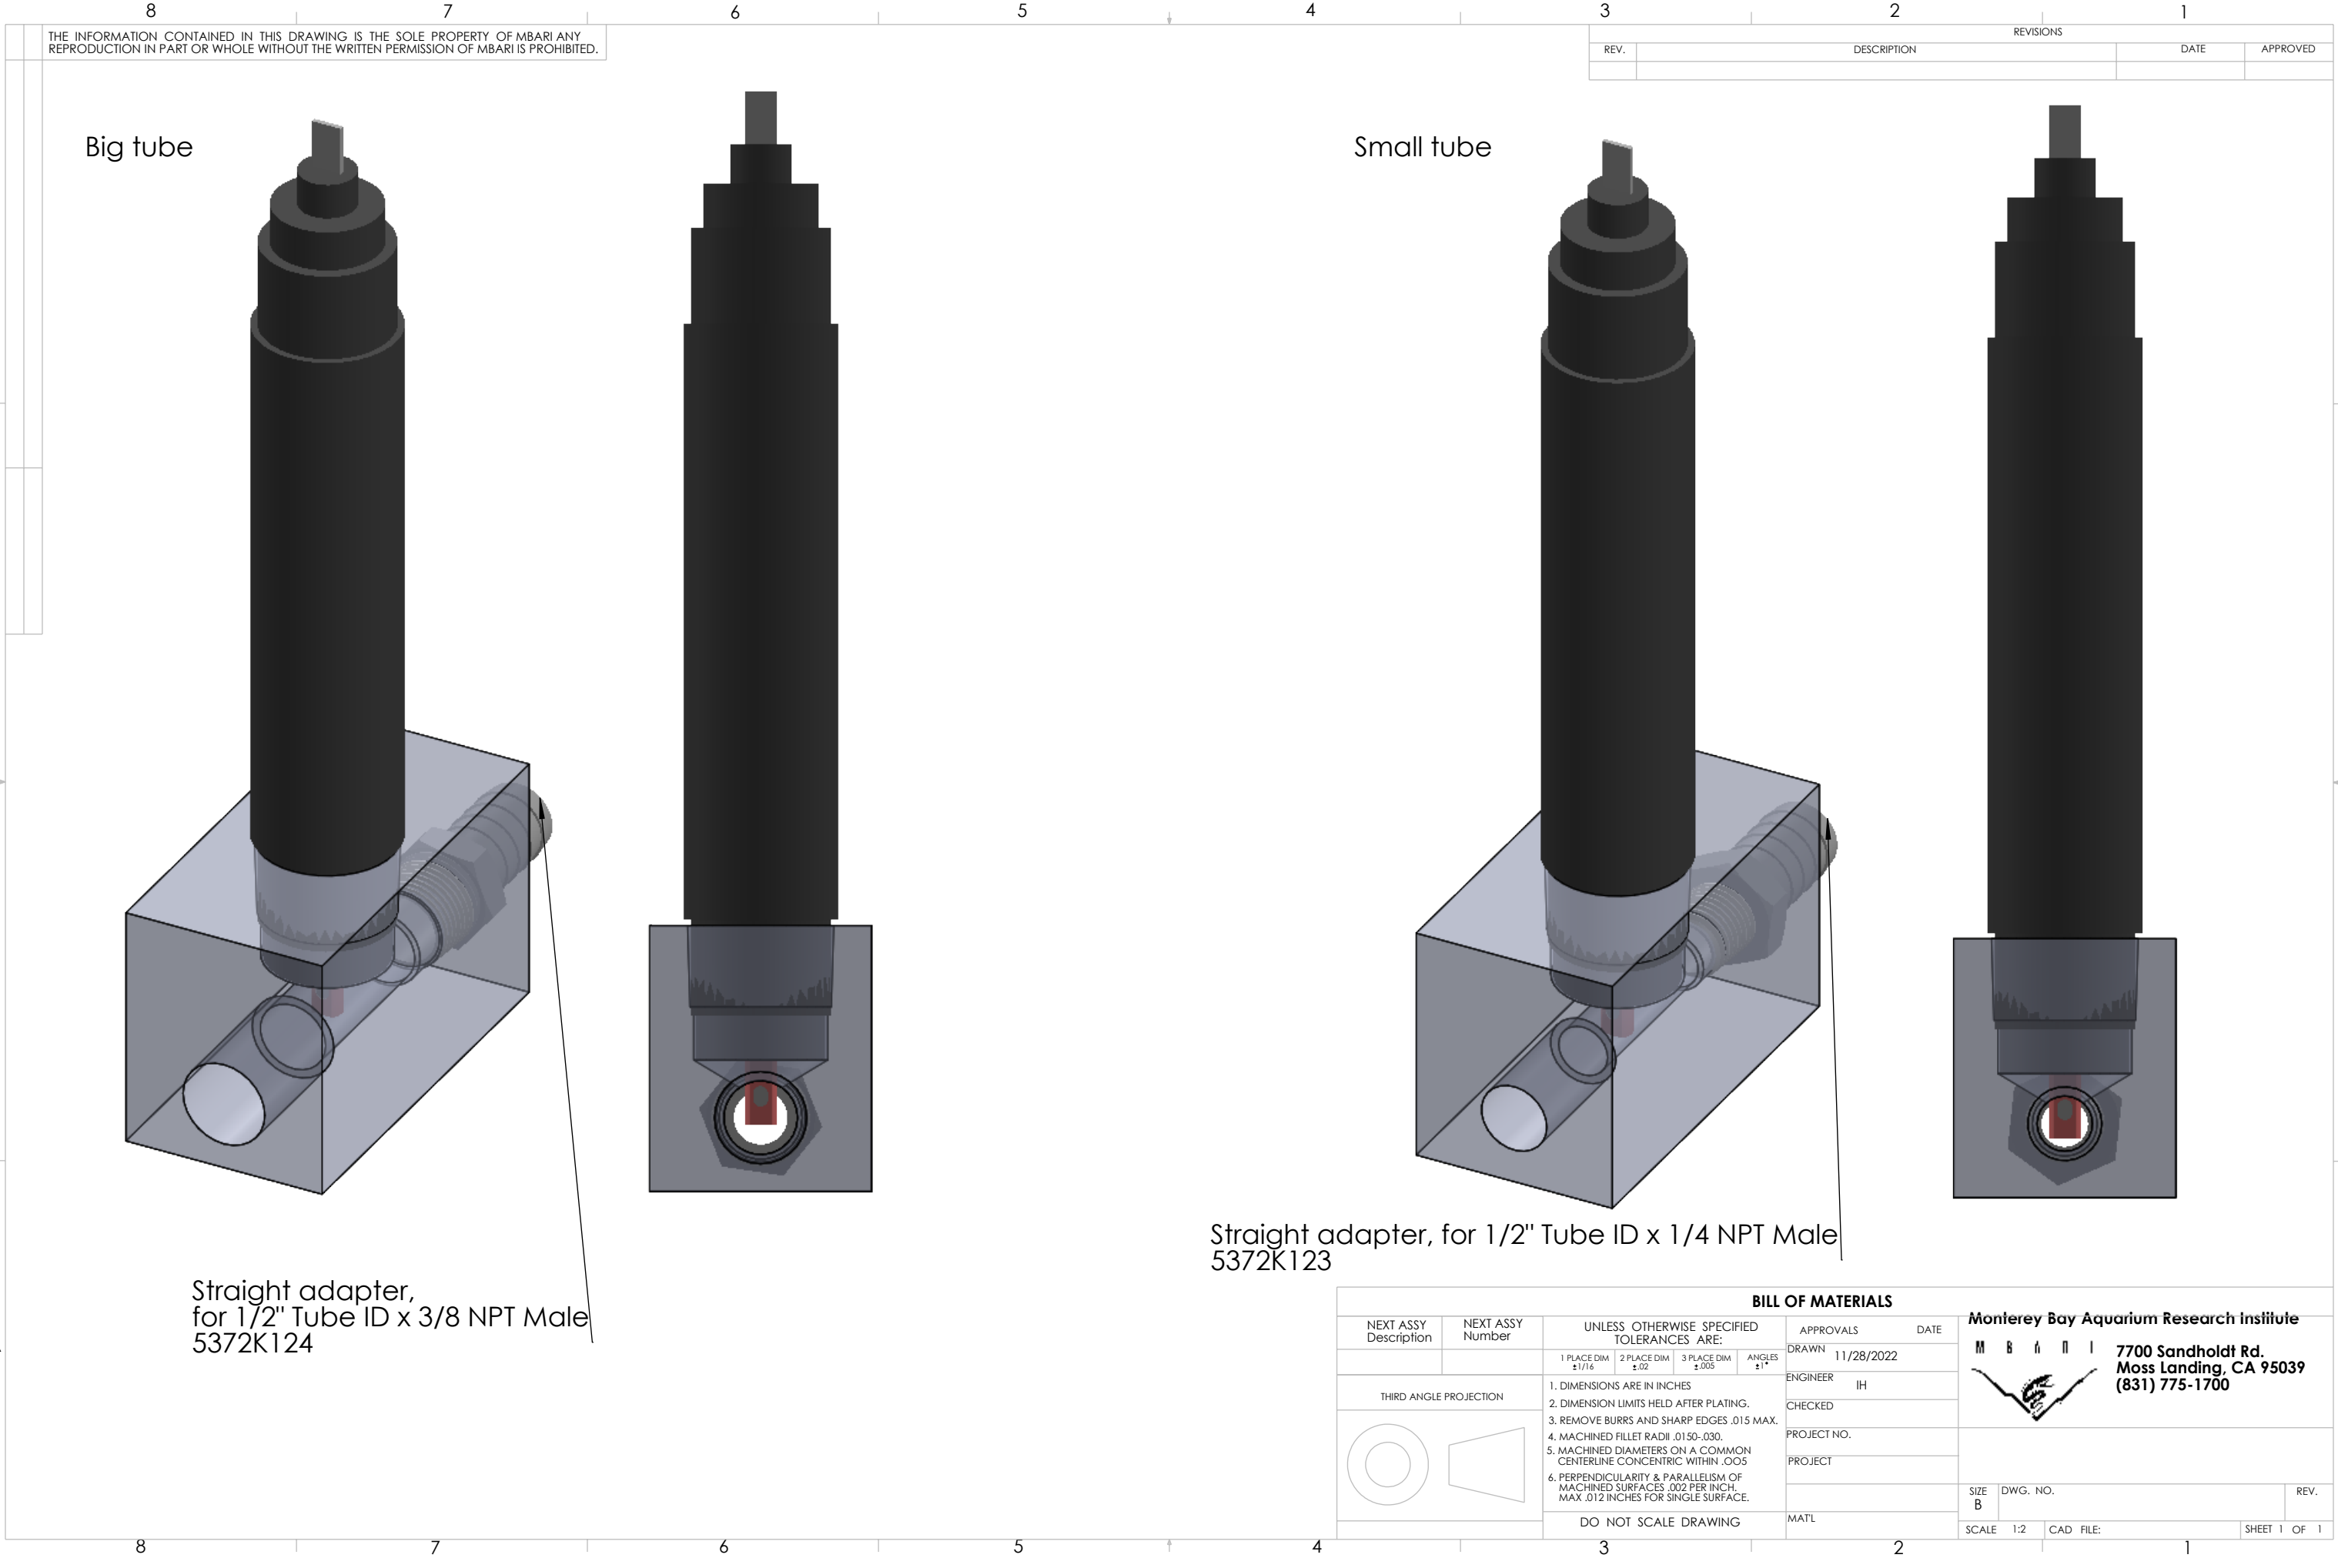

THE INFORMATION CONTAINED IN THIS DRAWING IS THE SOLE PROPERTY OF MBARI ANY REPRODUCTION IN PART OR WHOLE WITHOUT THE WRITTEN PERMISSION OF MBARI IS PROHIBITED.

REVISIONS			
REV.	DESCRIPTION	DATE	APPROVED

Big tube

Small tube

Straight adapter, for 1/2" Tube ID x 3/8 NPT Male 5372K124

Straight adapter, for 1/2" Tube ID x 1/4 NPT Male 5372K123

BILL OF MATERIALS						
NEXT ASSY Description	NEXT ASSY Number	UNLESS OTHERWISE SPECIFIED TOLERANCES ARE:				
		1 PLACE DIM ±1/16	2 PLACE DIM ±.02	3 PLACE DIM ±.005		
THIRD ANGLE PROJECTION		ANGLES ±1°				
		1. DIMENSIONS ARE IN INCHES				
		2. DIMENSION LIMITS HELD AFTER PLATING.				
		3. REMOVE BURRS AND SHARP EDGES .015 MAX.				
		4. MACHINED FILLET RADII .0150-.030.				
		5. MACHINED DIAMETERS ON A COMMON CENTERLINE CONCENTRIC WITHIN .005				
		6. PERPENDICULARITY & PARALLELISM OF MACHINED SURFACES .002 PER INCH. MAX .012 INCHES FOR SINGLE SURFACE.				
		DO NOT SCALE DRAWING				

APPROVALS		DATE
DRAWN	IH	11/28/2022
ENGINEER		
CHECKED		
PROJECT NO.		
PROJECT		
MAT'L		

Monterey Bay Aquarium Research Institute

M B A R I

7700 Sandholdt Rd.
Moss Landing, CA 95039
(831) 775-1700

SIZE B	DWG. NO.	REV.
SCALE 1:2	CAD FILE:	SHEET 1 OF 1