


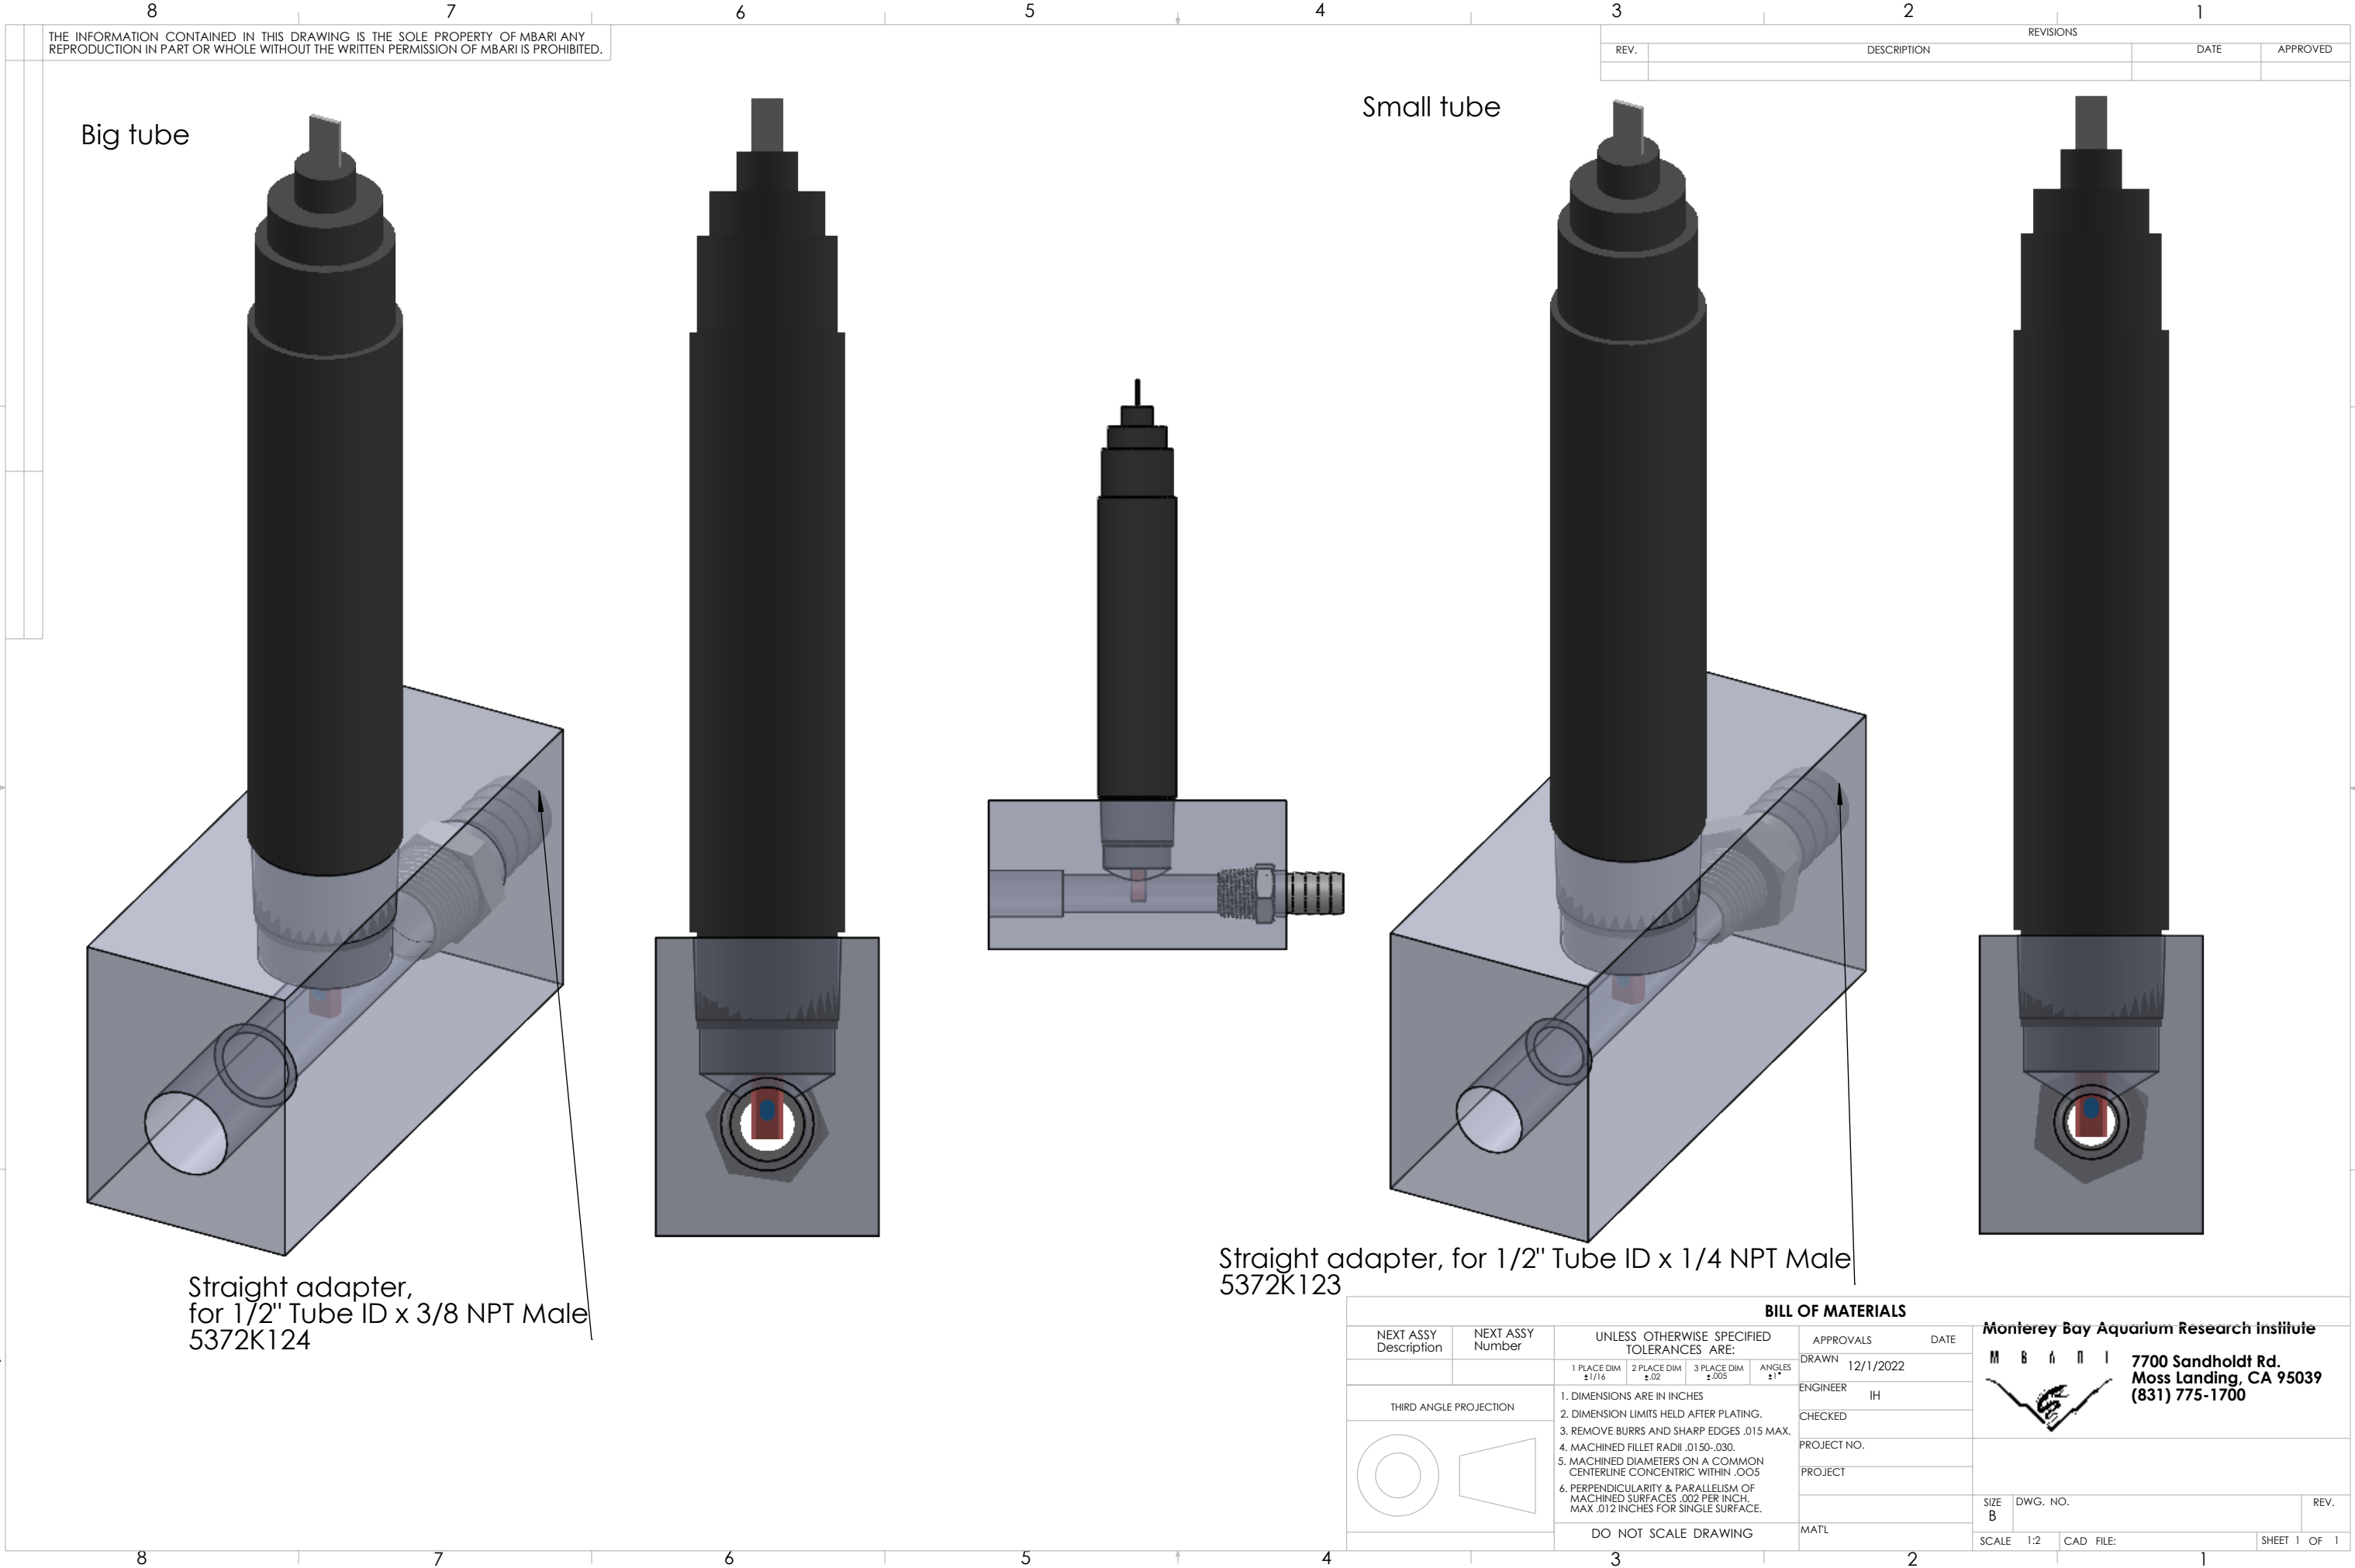

THE INFORMATION CONTAINED IN THIS DRAWING IS THE SOLE PROPERTY OF MBARI. ANY REPRODUCTION IN PART OR WHOLE WITHOUT THE WRITTEN PERMISSION OF MBARI IS PROHIBITED.

REVISIONS			
REV.	DESCRIPTION	DATE	APPROVED

Big tube

Small tube

Straight adapter, for 1/2" Tube ID x 3/8 NPT Male 5372K124

Straight adapter, for 1/2" Tube ID x 1/4 NPT Male 5372K123

UNLESS OTHERWISE SPECIFIED TOLERANCES ARE:

1 PLACE DIM ±1/16	2 PLACE DIM ±.02	3 PLACE DIM ±.005	ANGLES ±1°
----------------------	---------------------	----------------------	---------------

1. DIMENSIONS ARE IN INCHES

2. DIMENSION LIMITS HELD AFTER PLATING.

3. REMOVE BURRS AND SHARP EDGES .015 MAX.

4. MACHINED FILLET RADII .0150-.030.

5. MACHINED DIAMETERS ON A COMMON CENTERLINE CONCENTRIC WITHIN .005

6. PERPENDICULARITY & PARALLELISM OF MACHINED SURFACES .002 PER INCH, MAX .012 INCHES FOR SINGLE SURFACE.

DO NOT SCALE DRAWING

APPROVALS

DRAWN	12/1/2022
ENGINEER	IH
CHECKED	
PROJECT NO.	
PROJECT	
MAT'L	

Monterey Bay Aquarium Research Institute

M B A R I

7700 Sandholdt Rd.
Moss Landing, CA 95039
(831) 775-1700

SIZE
B

DWG. NO.

REV.

SCALE 1:2

CAD FILE:

SHEET 1 OF 1