


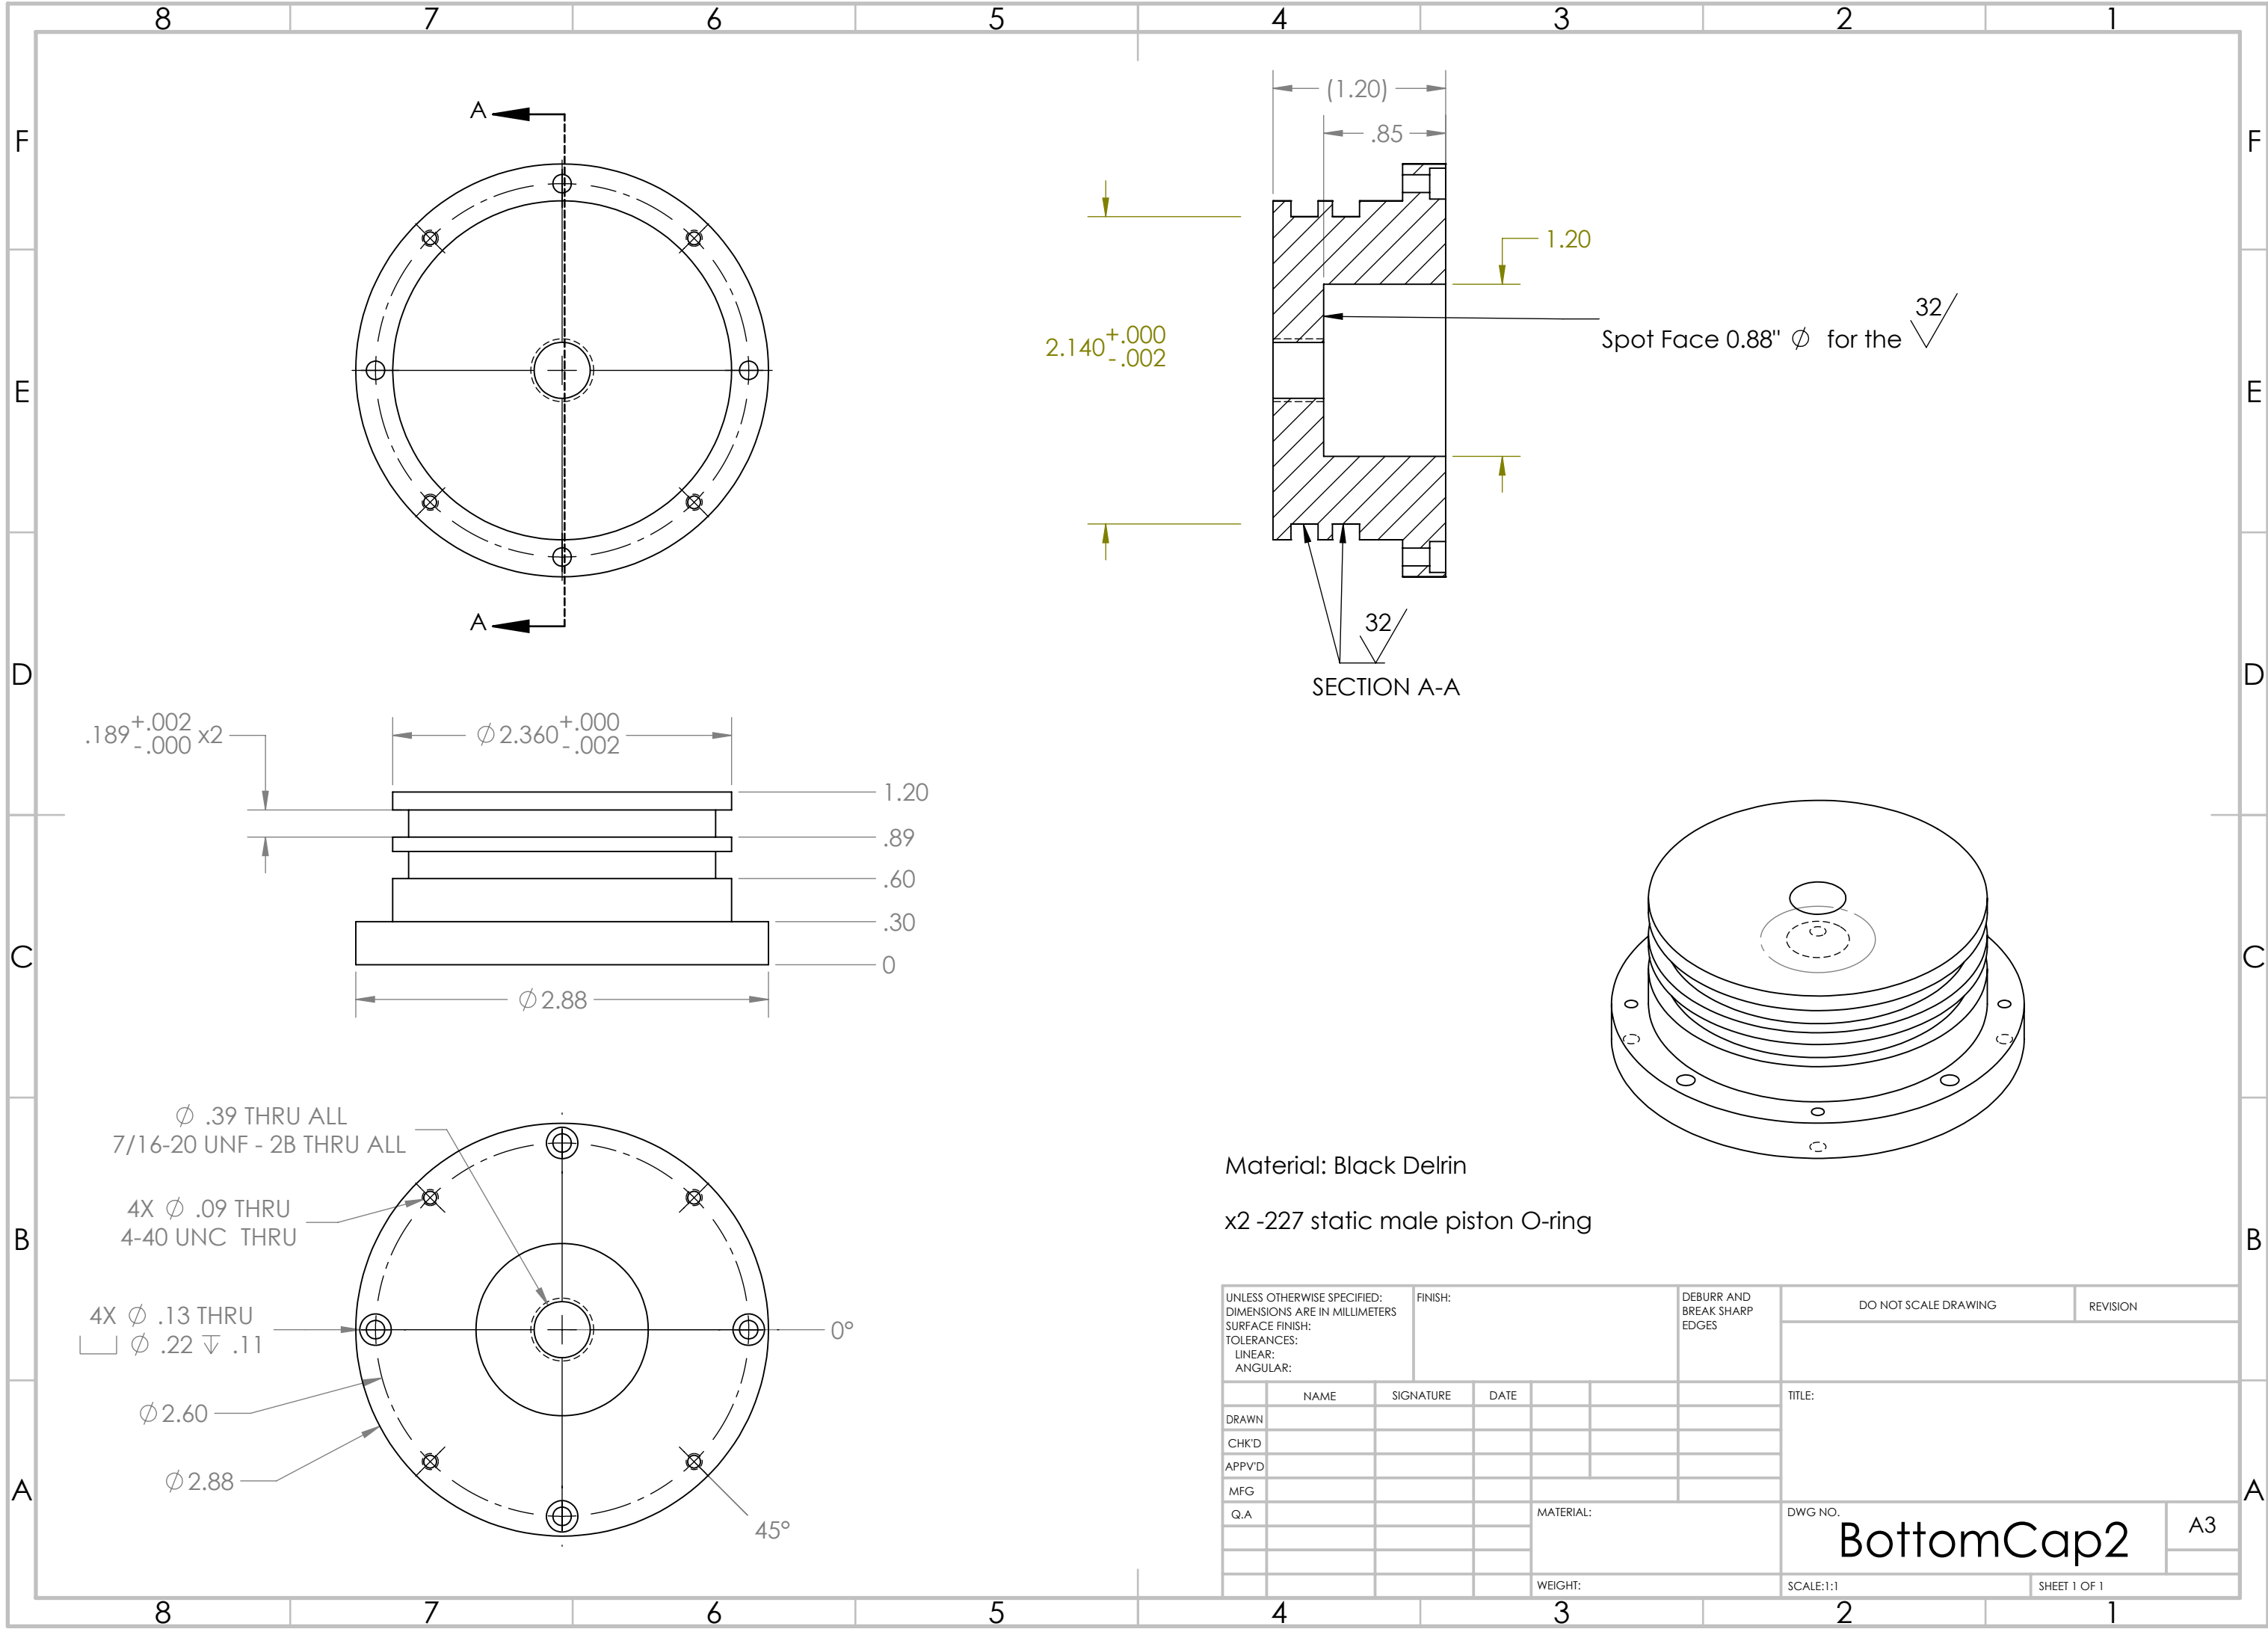

Material: Black Delrin
x2 -227 static male piston O-ring

UNLESS OTHERWISE SPECIFIED: DIMENSIONS ARE IN MILLIMETERS SURFACE FINISH: TOLERANCES: LINEAR: ANGULAR:				FINISH:		DEBURR AND BREAK SHARP EDGES		DO NOT SCALE DRAWING		REVISION	
	NAME		SIGNATURE		DATE				TITLE:		
DRAWN											
CHK'D											
APPV'D											
MFG											
Q.A											
							MATERIAL:		DWG NO.		A3
								BottomCap2			
									SCALE:1:1		SHEET 1 OF 1
								WEIGHT:			