



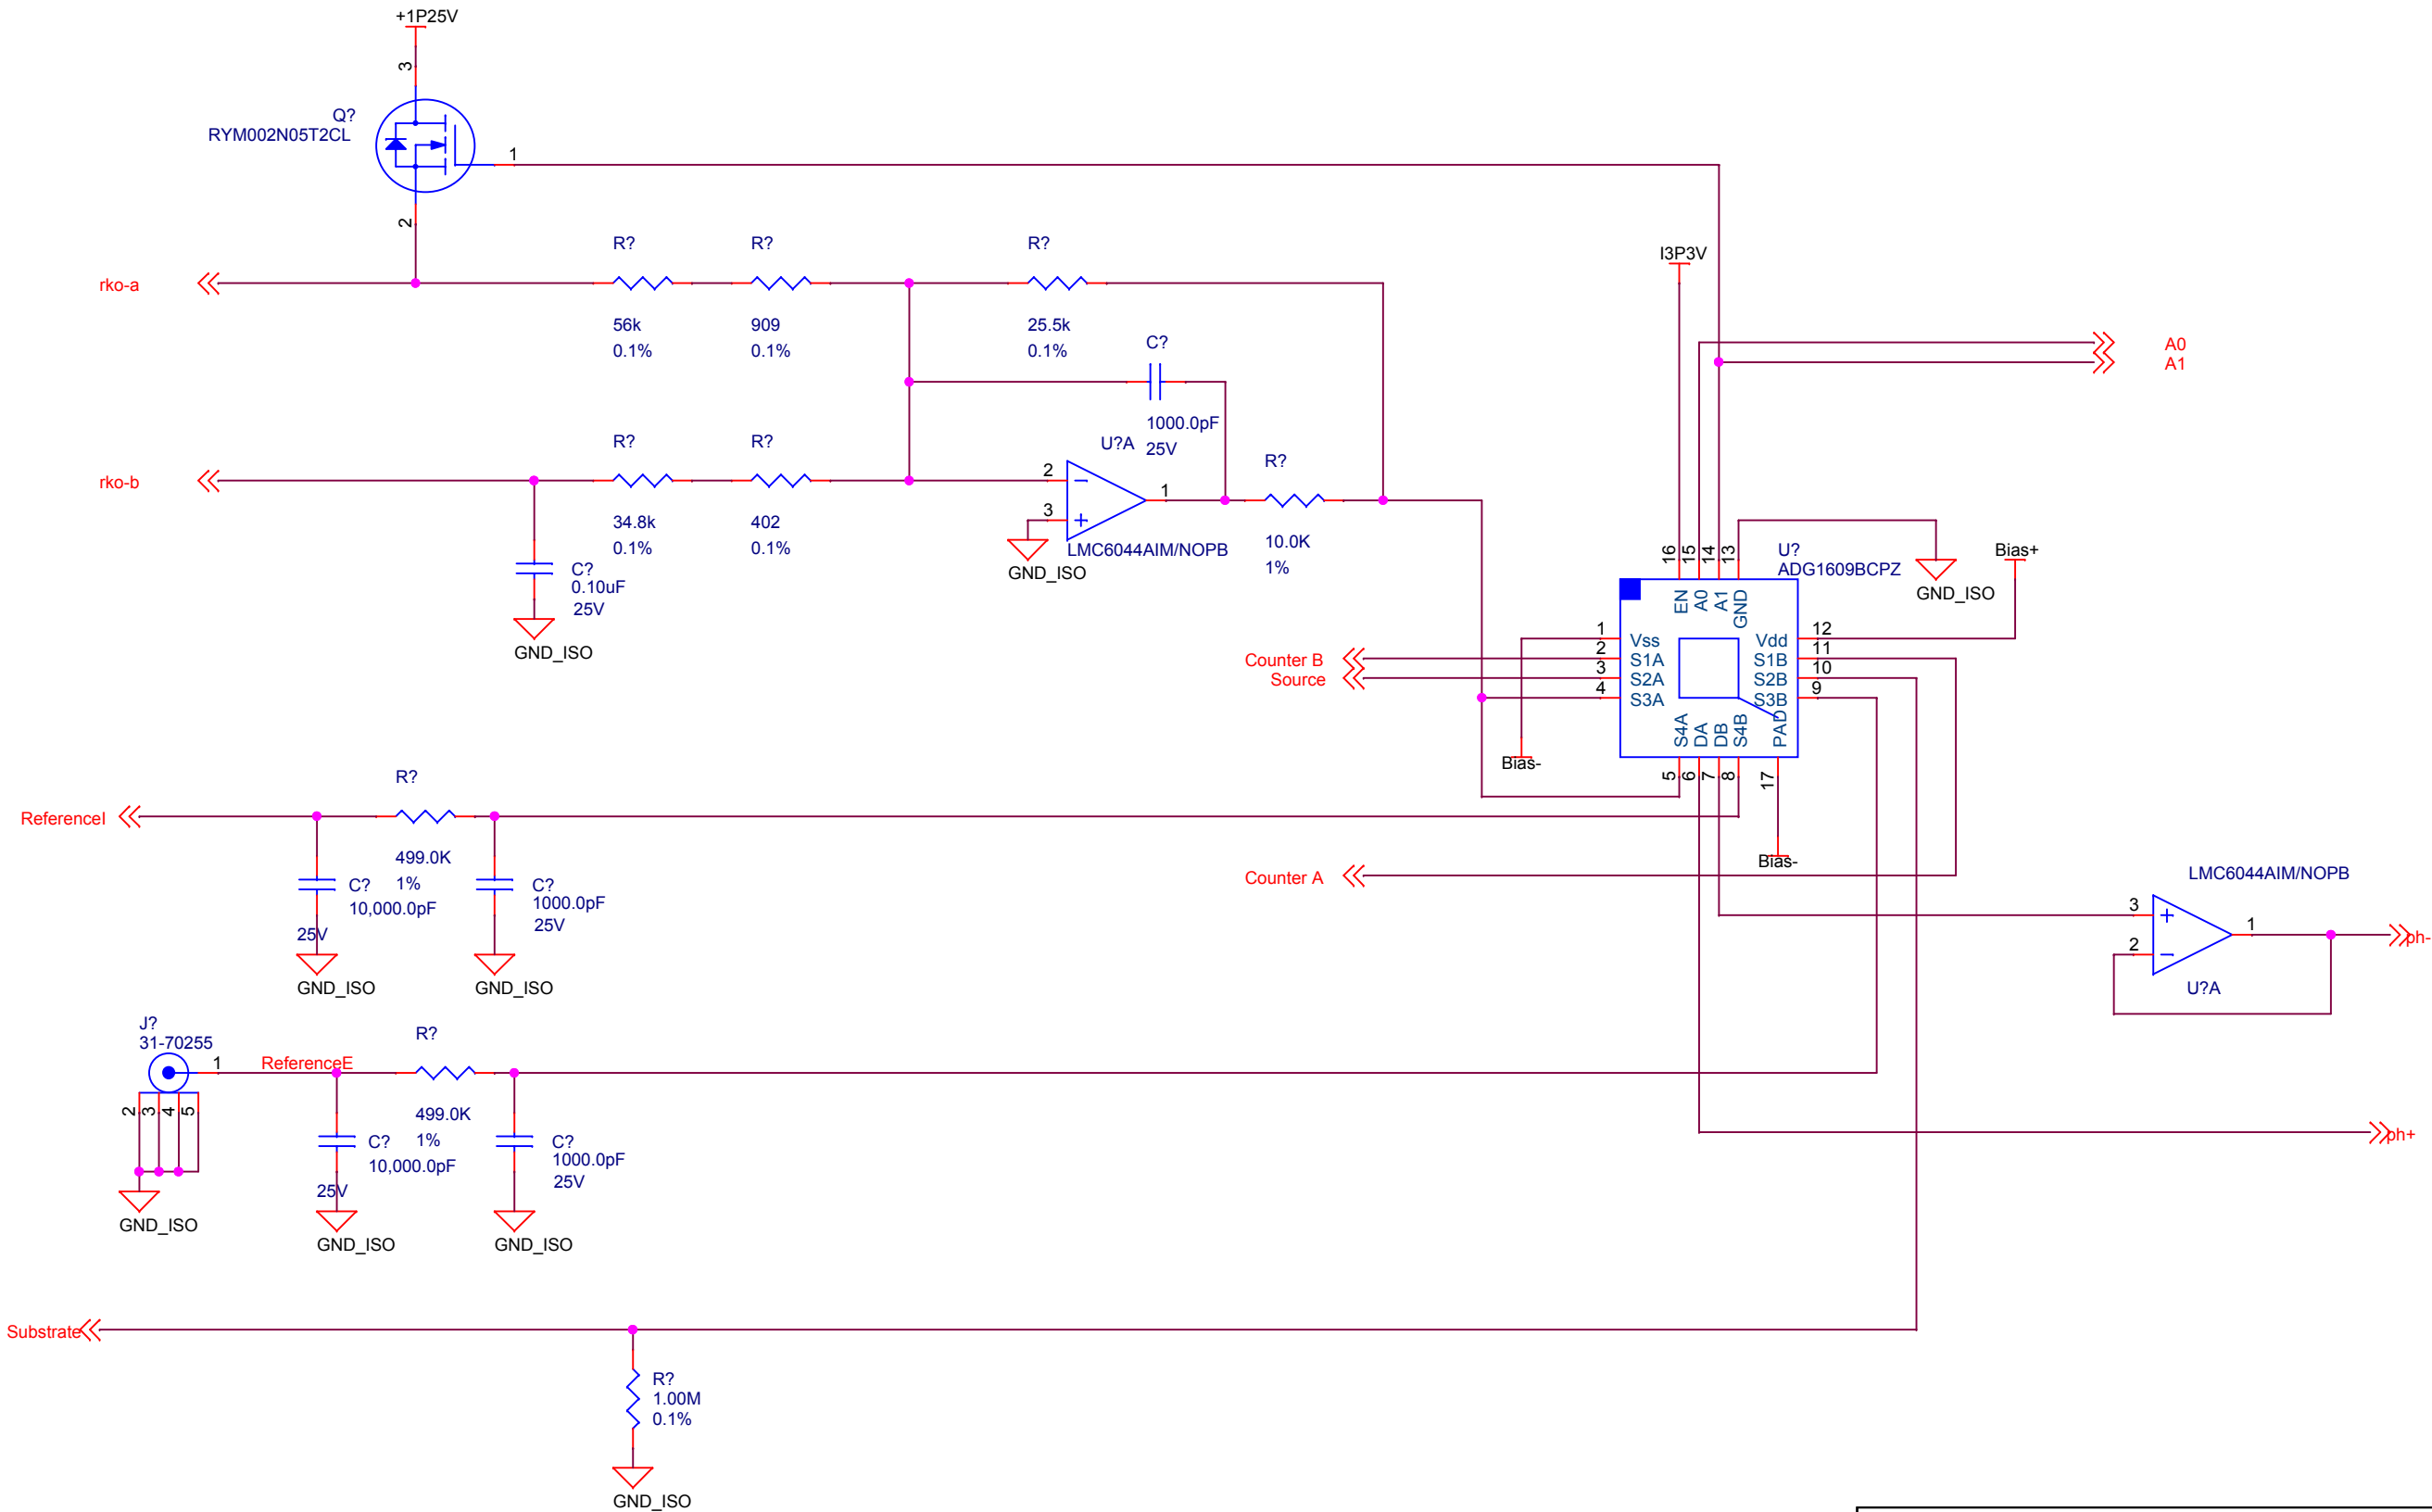


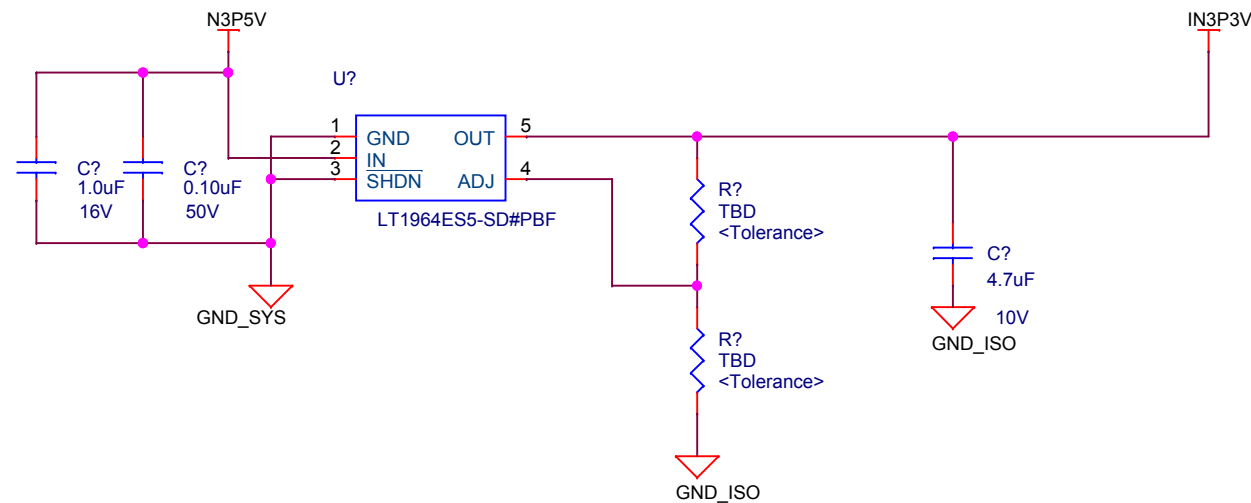

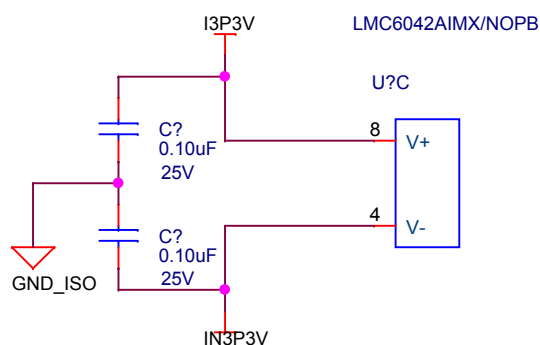

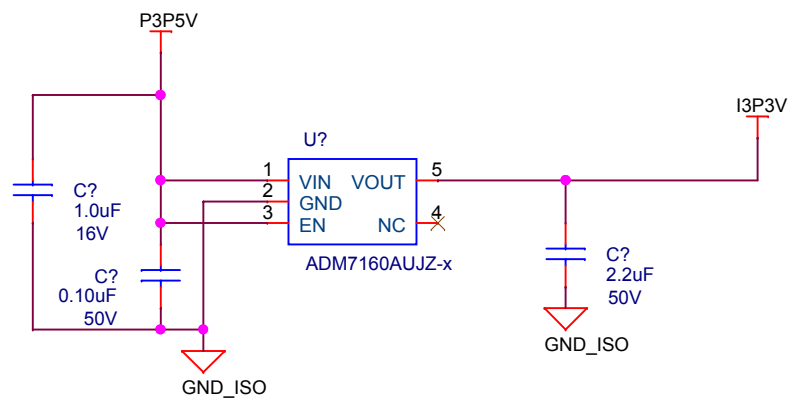

DuraFET isolated Bias power

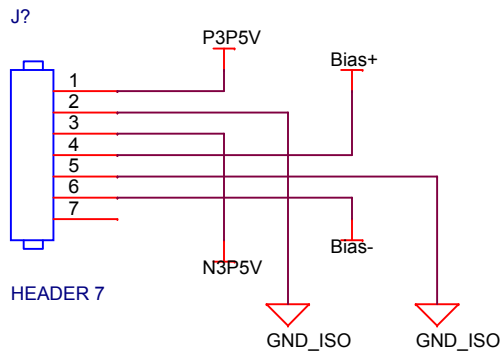