


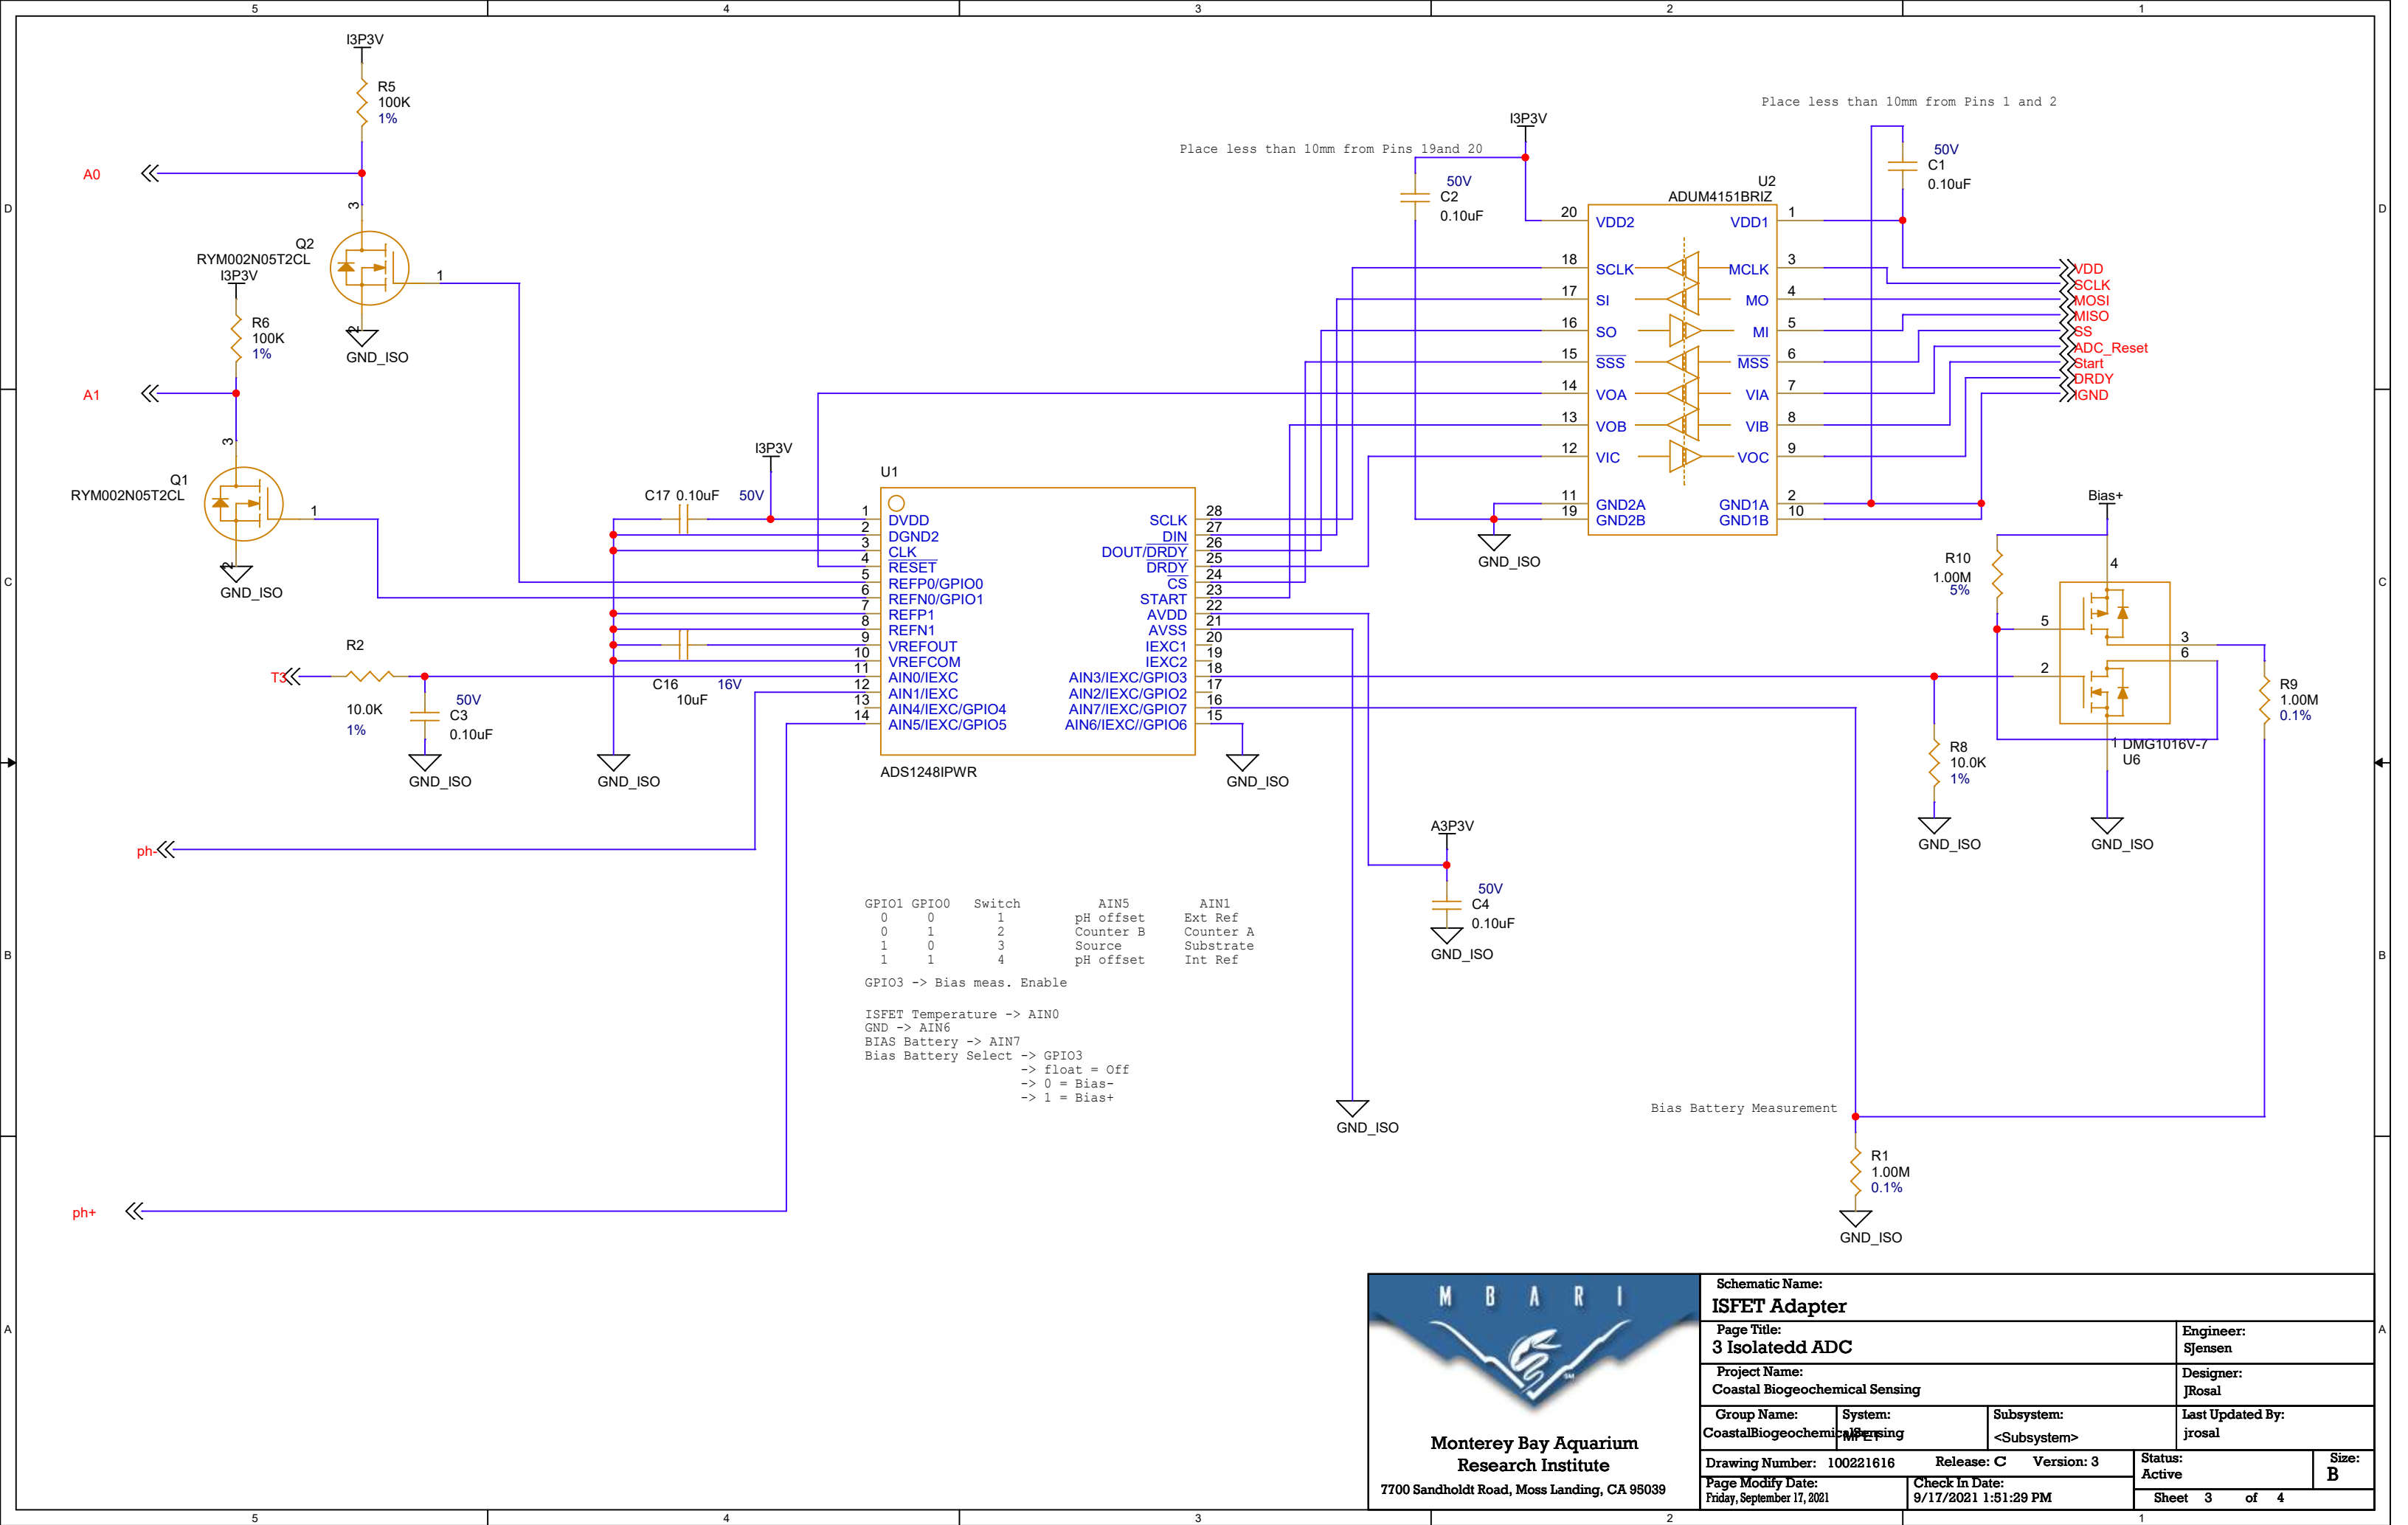
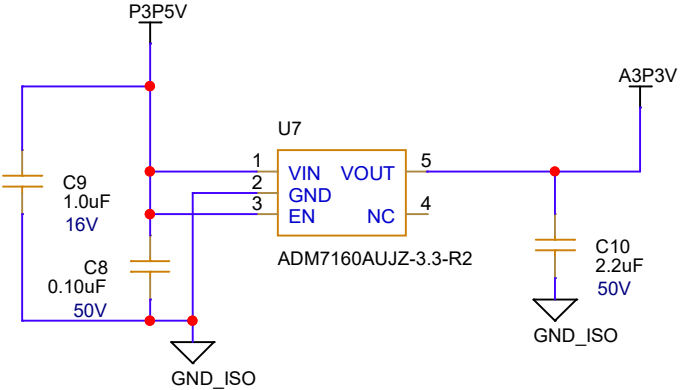
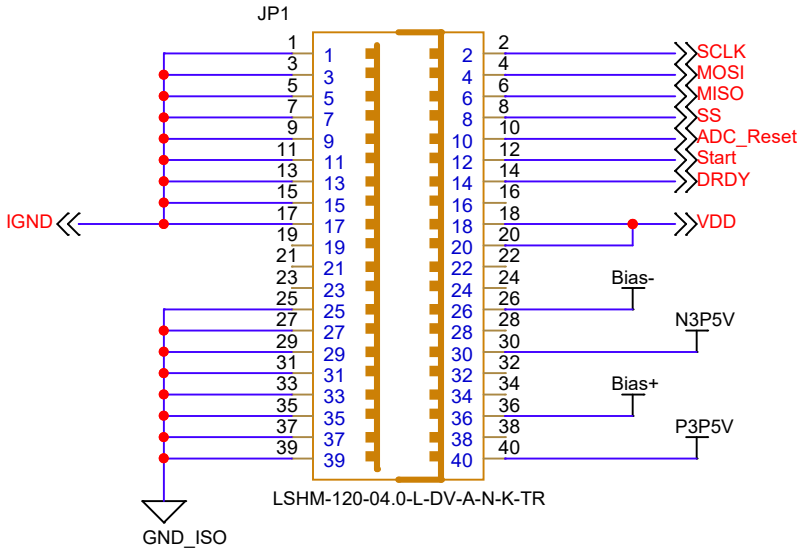


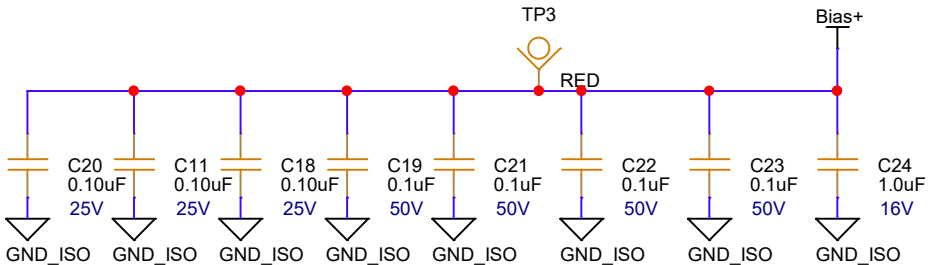

pH Sensor Interface

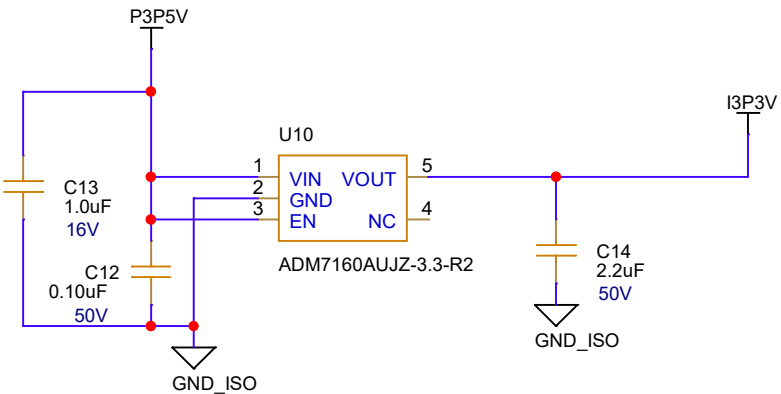

DuraFET isolated Bias power

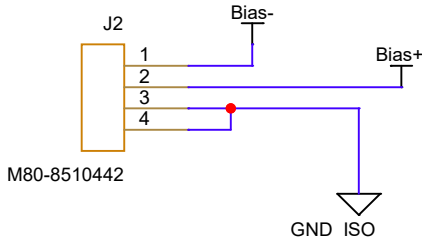

Schematic Name:			
ISFET Adapter			
Page Title:		Engineer:	
4 Regulators		Sjensen	
Project Name:		Designer:	
Coastal Biogeochemical Sensing		JRosal	
Group Name:	System:	Subsystem:	Last Updated By:
CoastalBiogeochemicalSensing	MPE	<Subsystem>	jrosal
Drawing Number: 100221616		Release: C	Version: 3
Page Modify Date:		Check In Date:	
Friday, September 17, 2021		9/17/2021 1:51:29 PM	
Status:		Size:	
Active		B	
Sheet 4 of 4			