


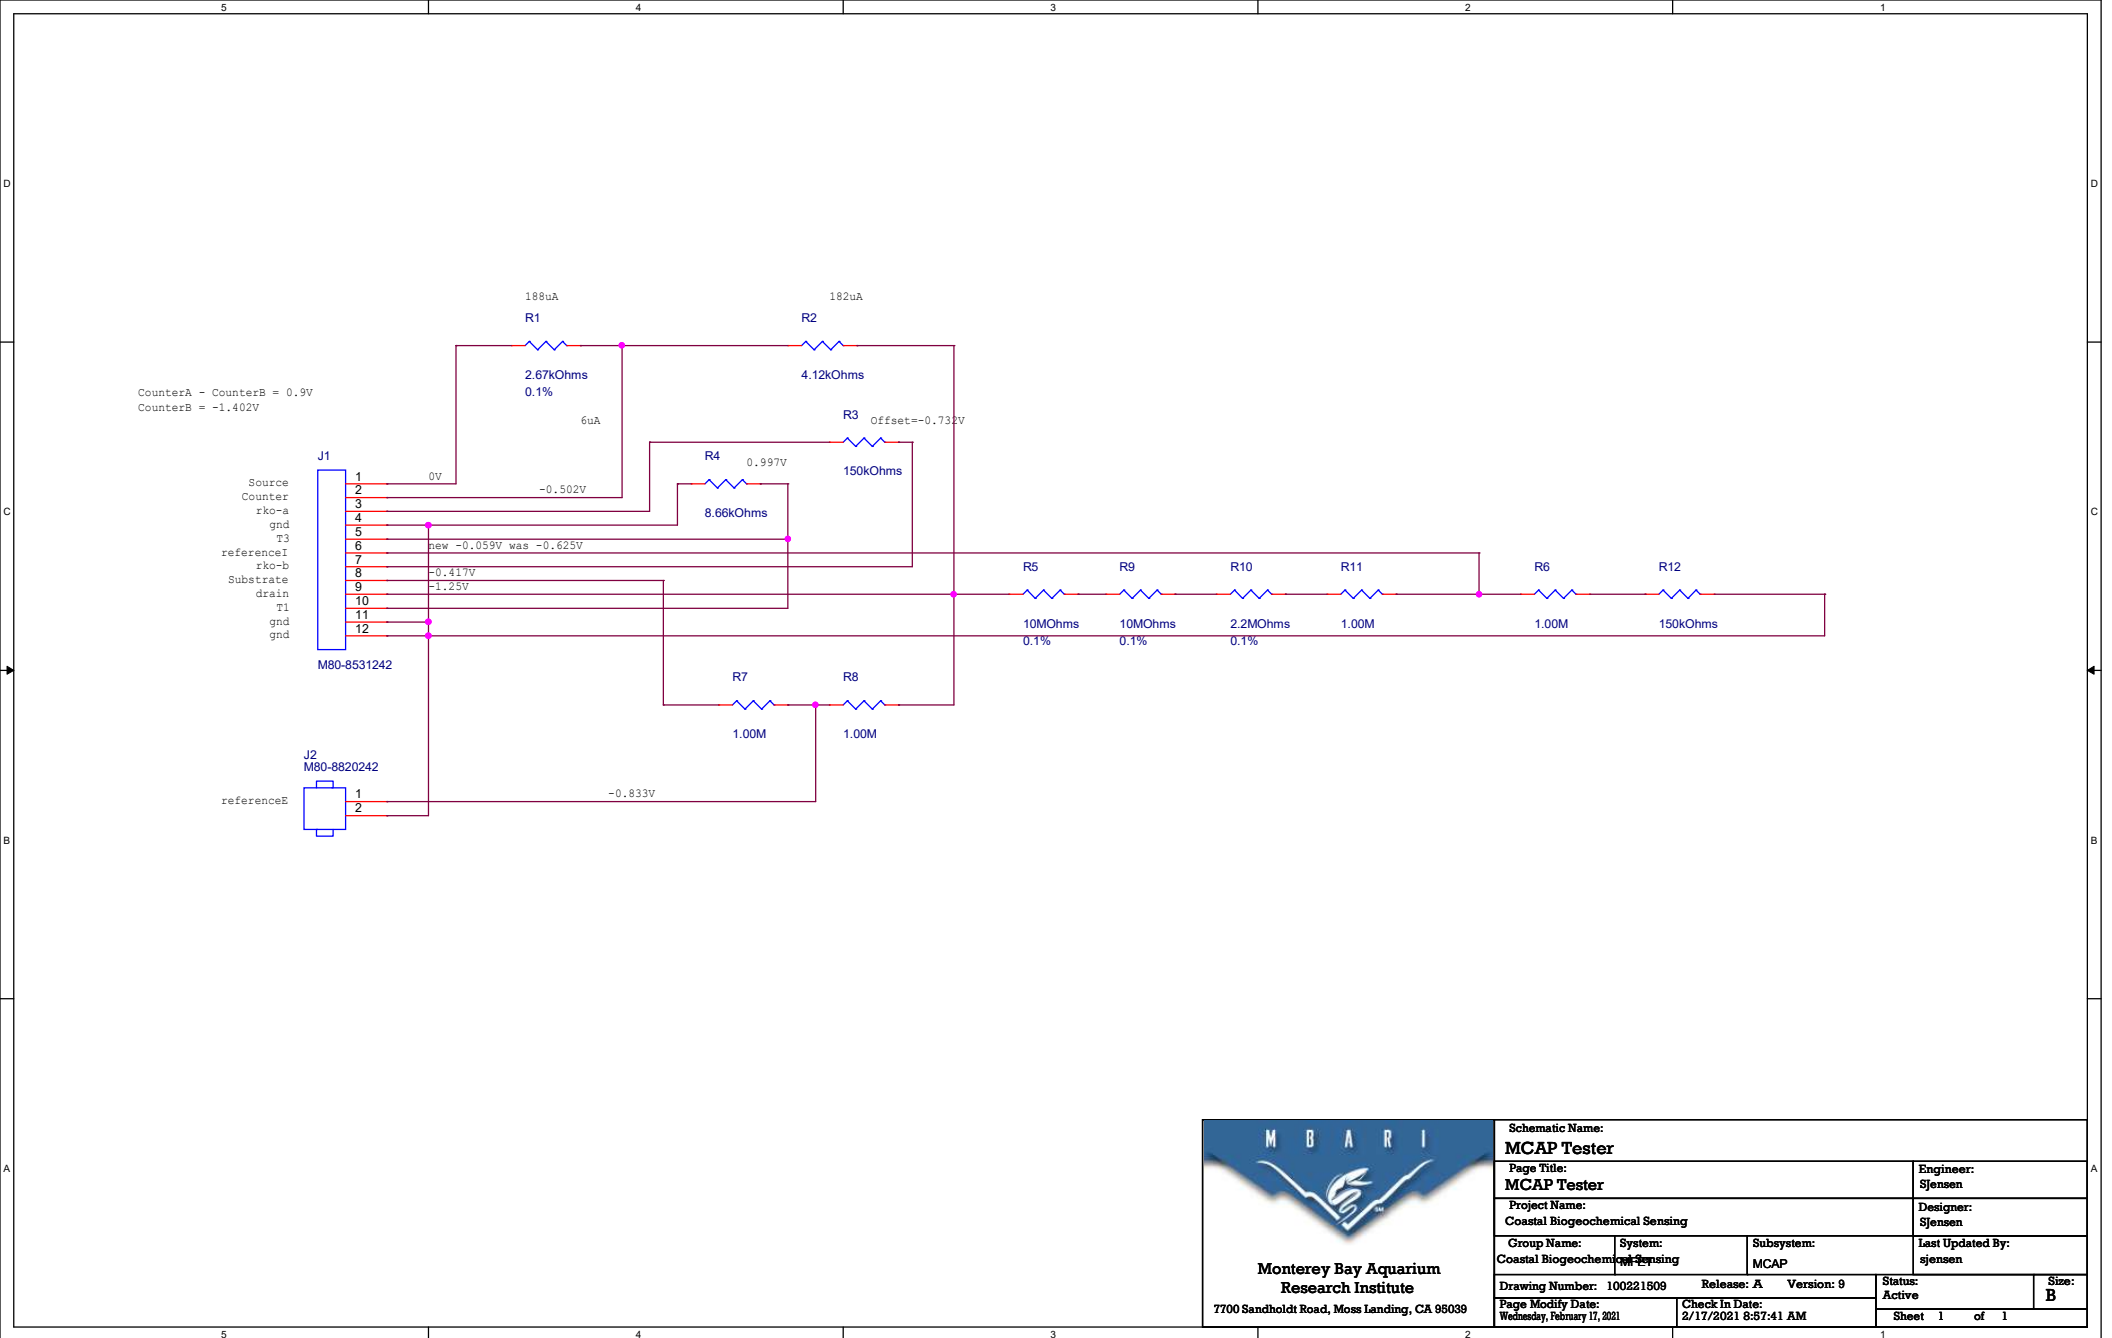

M B A R I



Monterey Bay Aquarium
Research Institute
7700 Sandholdt Road, Moss Landing, CA 95039

Schematic Name:
MCAP Tester

Page Title:
MCAP Tester

Project Name:
Coastal Biogeochemical Sensing

Group Name:
Coastal Biogeochemical Sensing

System:
MCAP

Subsystem:
MCAP

Engineer:
Sjensen

Designer:
Sjensen

Last Updated By:
sjensen

Drawing Number: 100221509

Release: A

Version: 9

Status:
Active

Size:
B

Page Modify Date:
Wednesday, February 17, 2021

Check In Date:
2/17/2021 8:57:41 AM

Sheet 1 of 1