


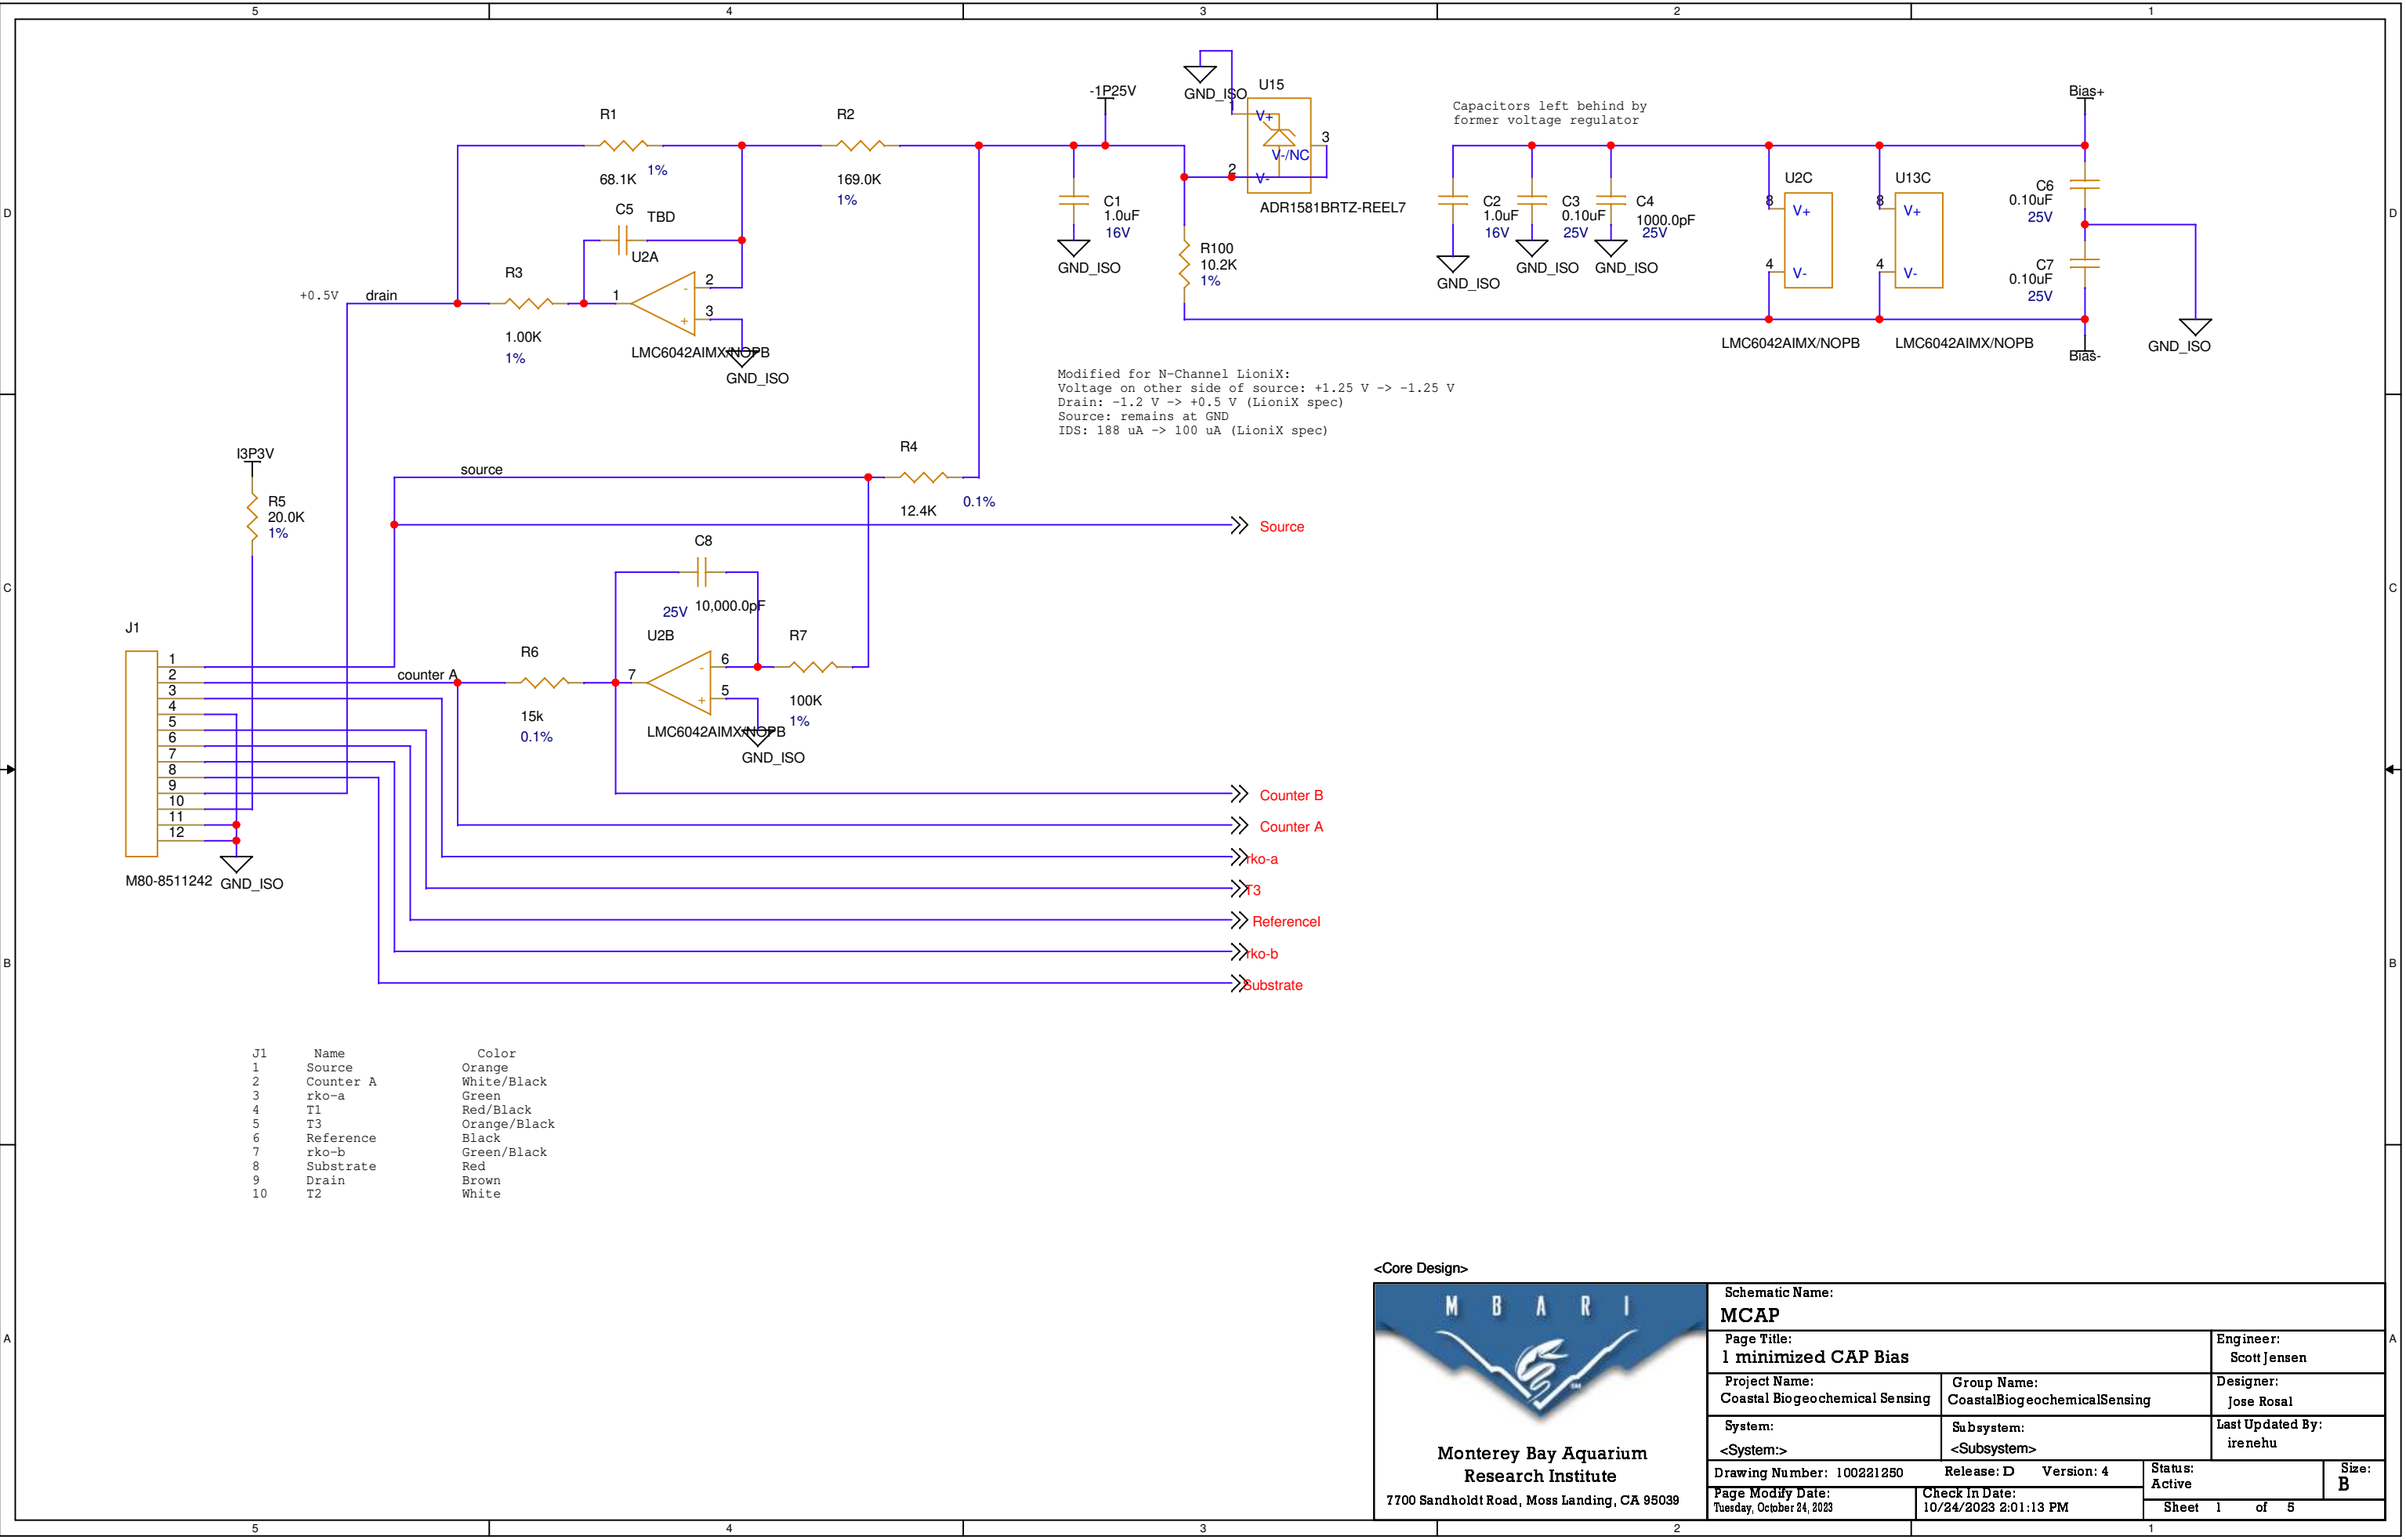

J1	Name	Color
1	Source	Orange
2	Counter A	White/Black
3	rko-a	Green
4	T1	Red/Black
5	T3	Orange/Black
6	Reference	Black
7	rko-b	Green/Black
8	Substrate	Red
9	Drain	Brown
10	T2	White

<Core Design>

 Monterey Bay Aquarium Research Institute 7700 Sandholdt Road, Moss Landing, CA 95039		Schematic Name: MCAP	
		Page Title: 1 minimized CAP Bias	Engineer: Scott Jensen
Project Name: Coastal Biogeochemical Sensing		Group Name: CoastalBiogeochemicalSensing	Designer: Jose Rosal
System: <System>		Subsystem: <Subsystem>	Last Updated By: irenehu
Drawing Number: 100221250		Release: D	Version: 4
Page Modify Date: Tuesday, October 24, 2023		Check In Date: 10/24/2023 2:01:13 PM	
		Status: Active	Size: B
		Sheet 1 of 5	