


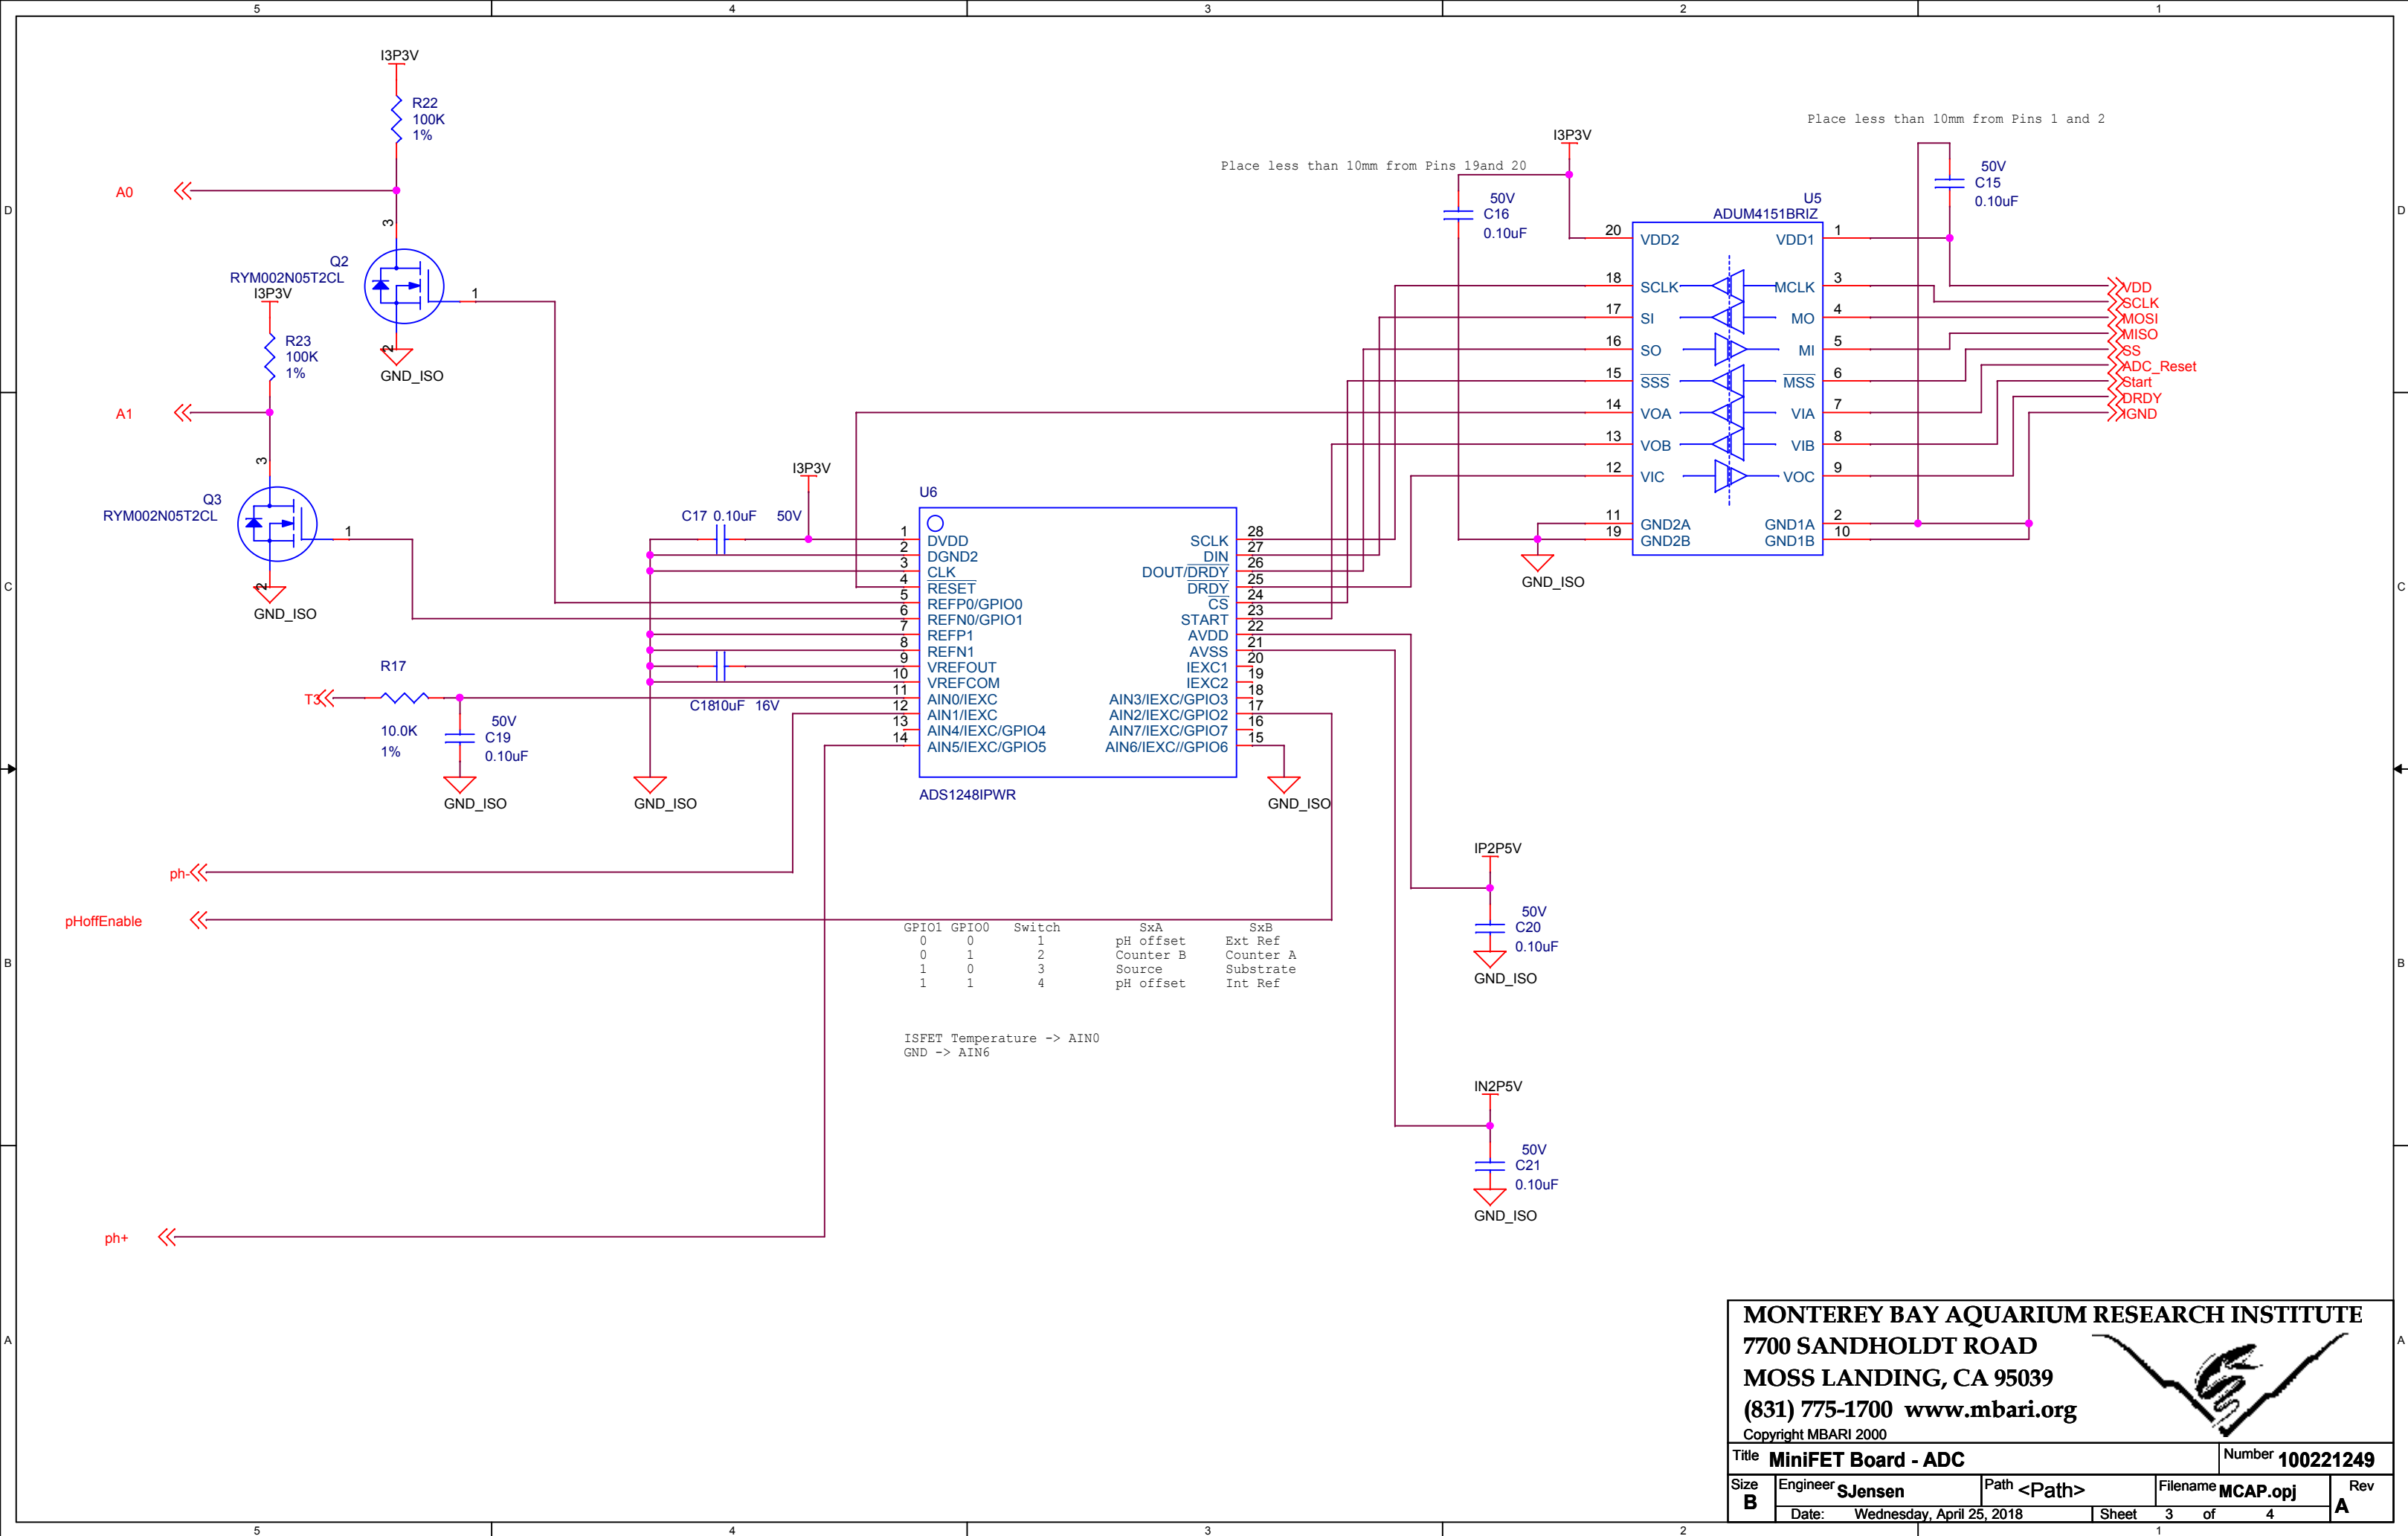
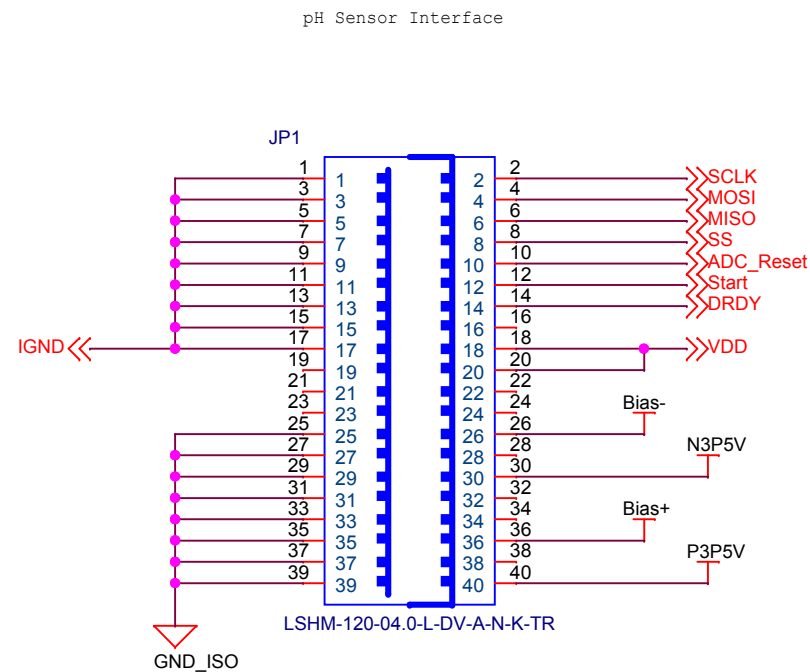
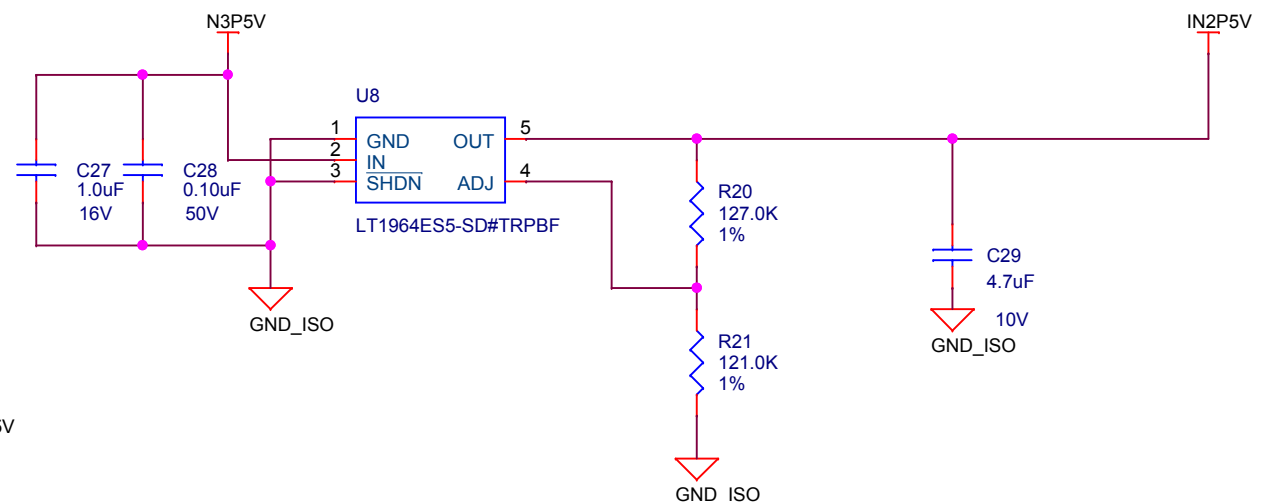
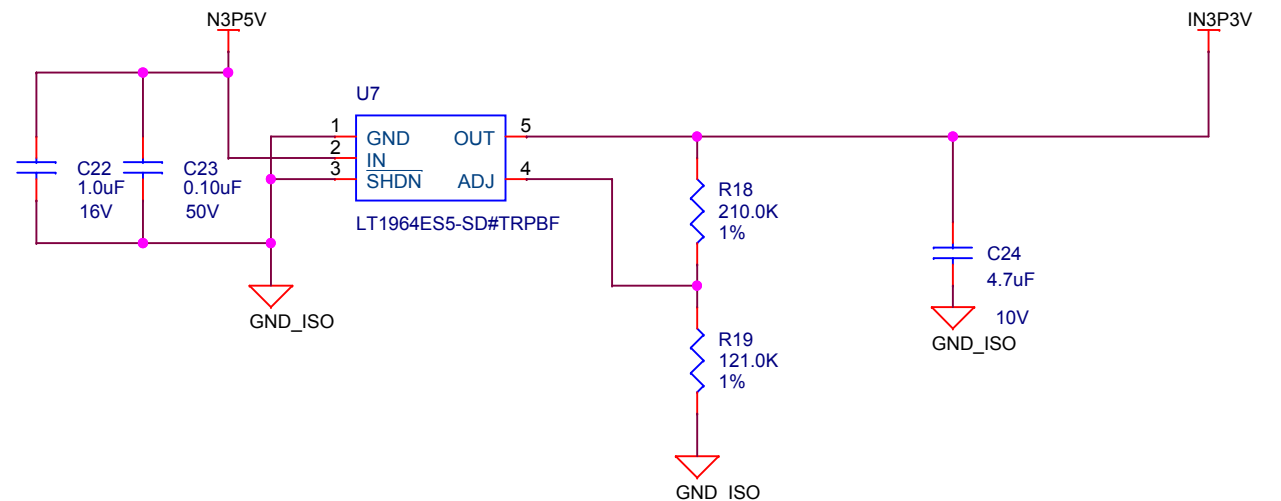


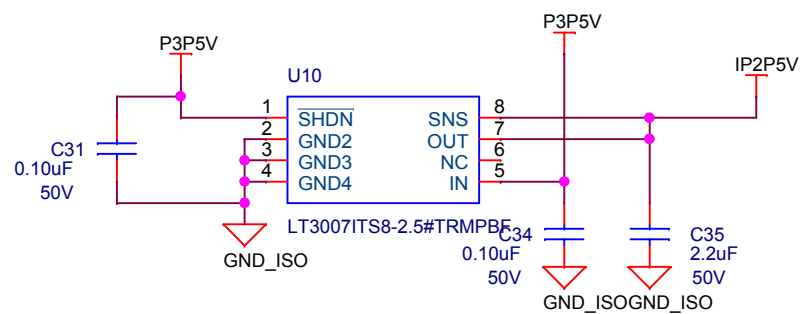

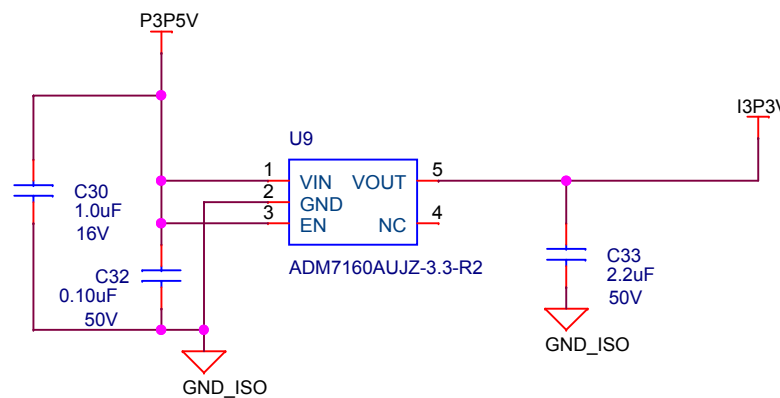

DuraFET isolated Bias power

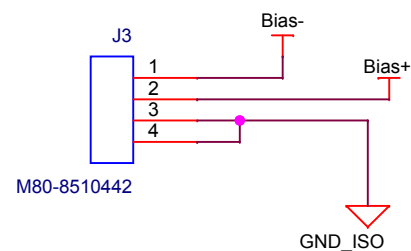

MONTEREY BAY AQUARIUM RESEARCH INSTITUTE				
7700 SANDHOLDT ROAD				
MOSS LANDING, CA 95039				
(831) 775-1700 www.mbari.org				
Copyright MBARI 2000				
Title MiniFET Board - Power				Number 100221249
Size B	Engineer SJensen	Path /	Filename MCAP.opj	Rev A
Date: Thursday, May 10, 2018		Sheet 4	of 4	

