



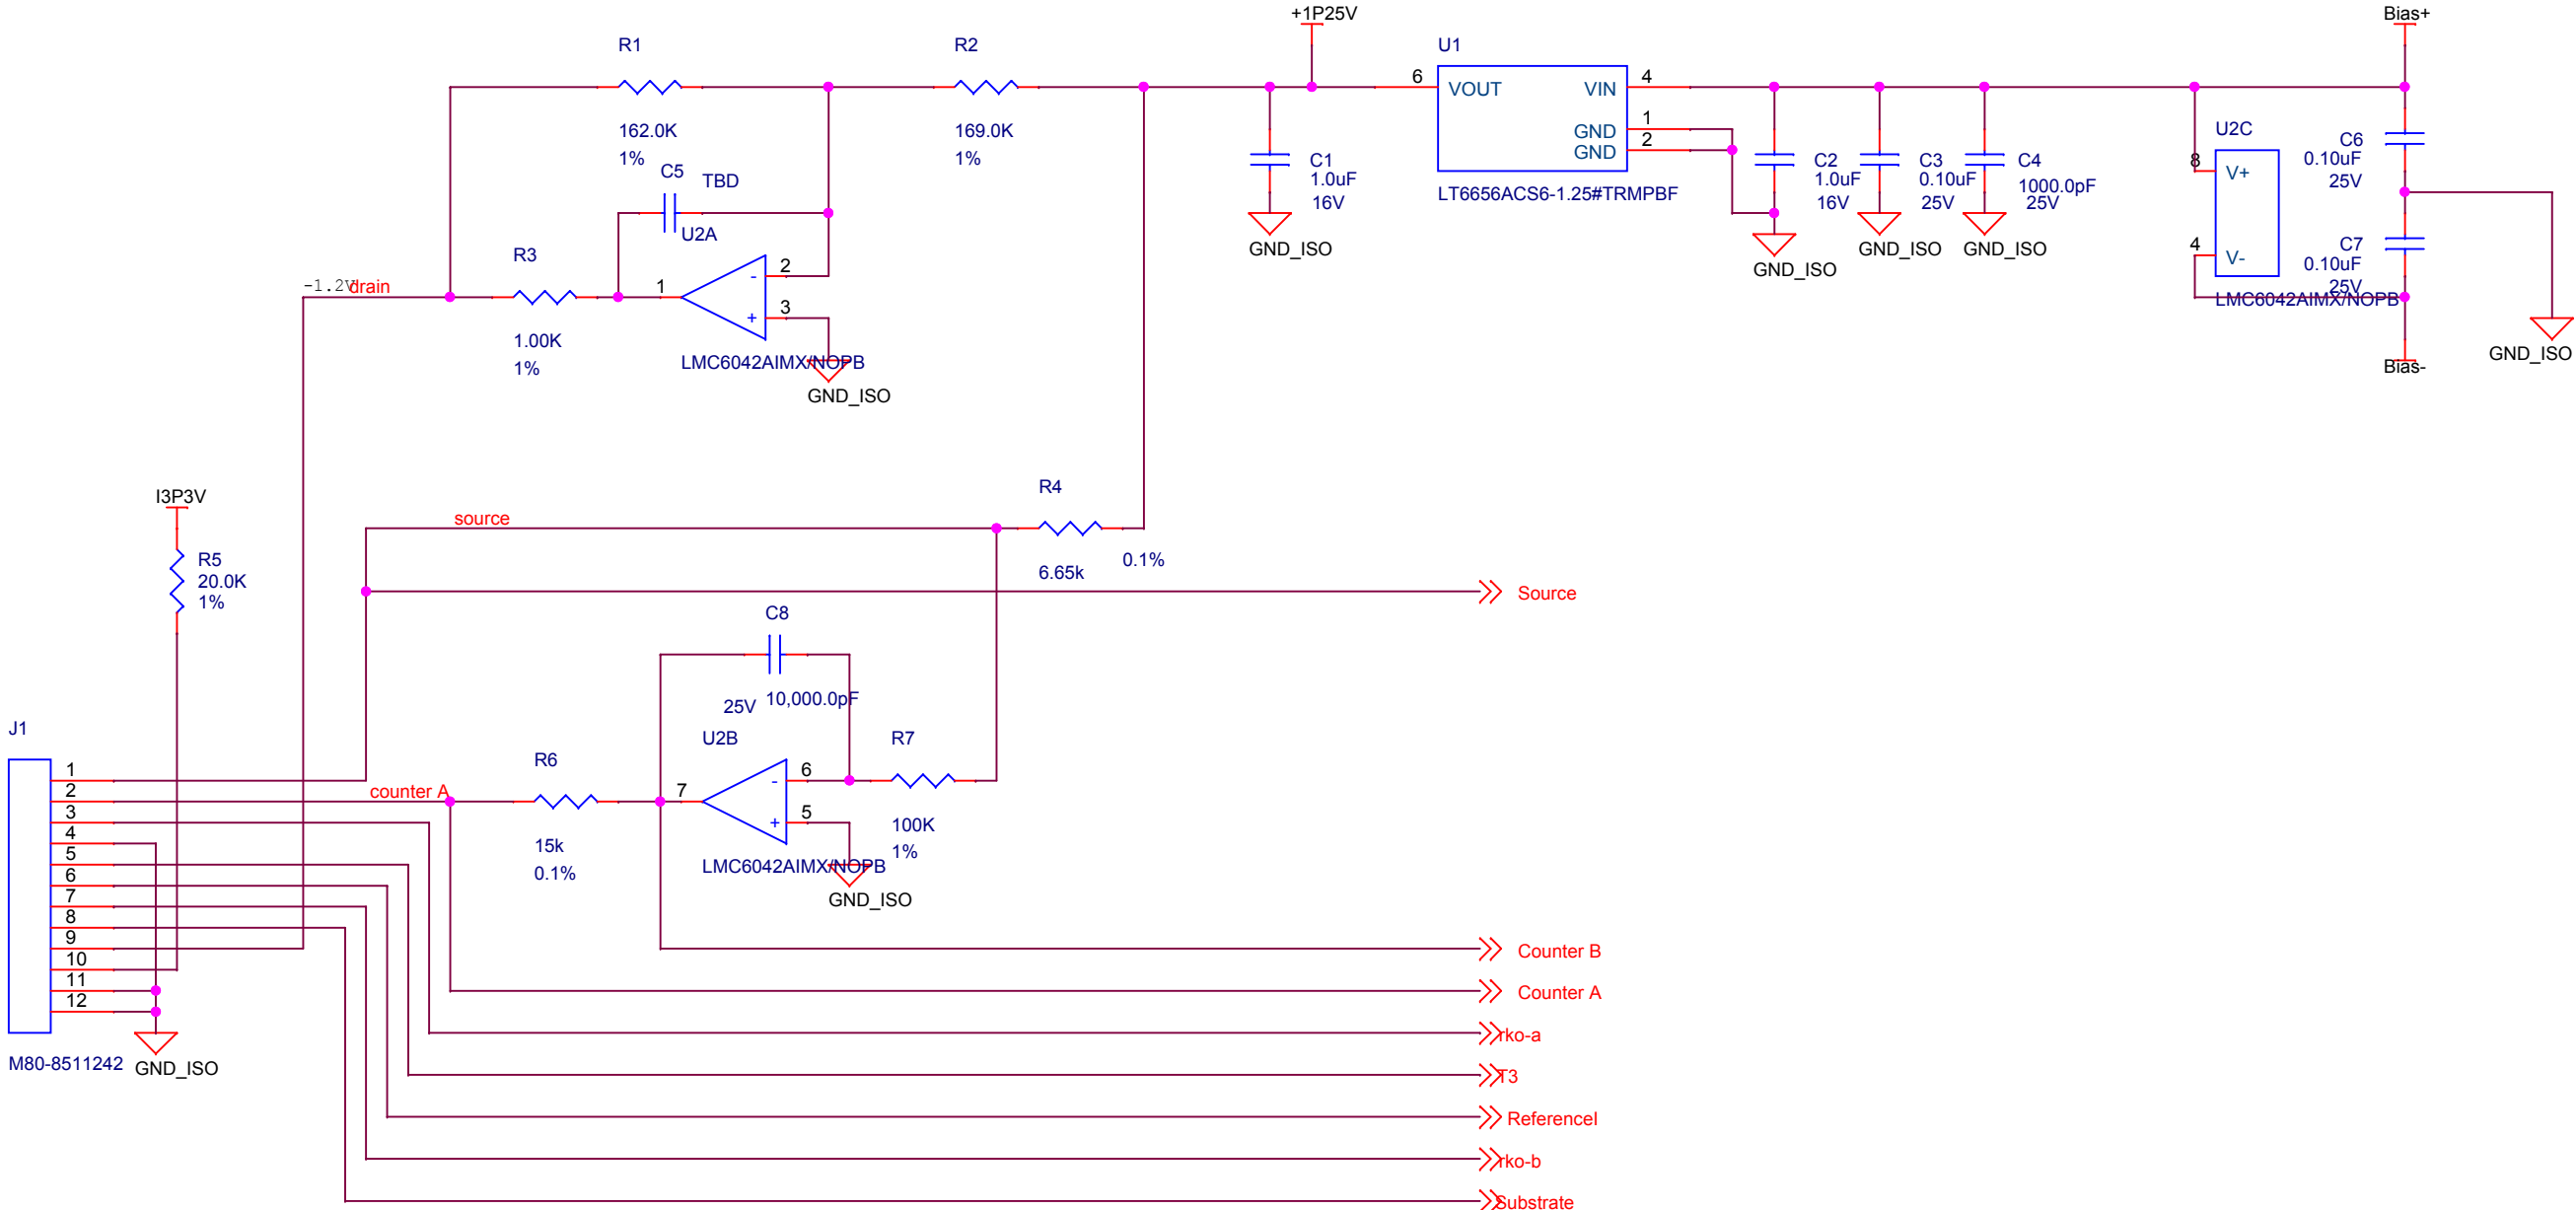
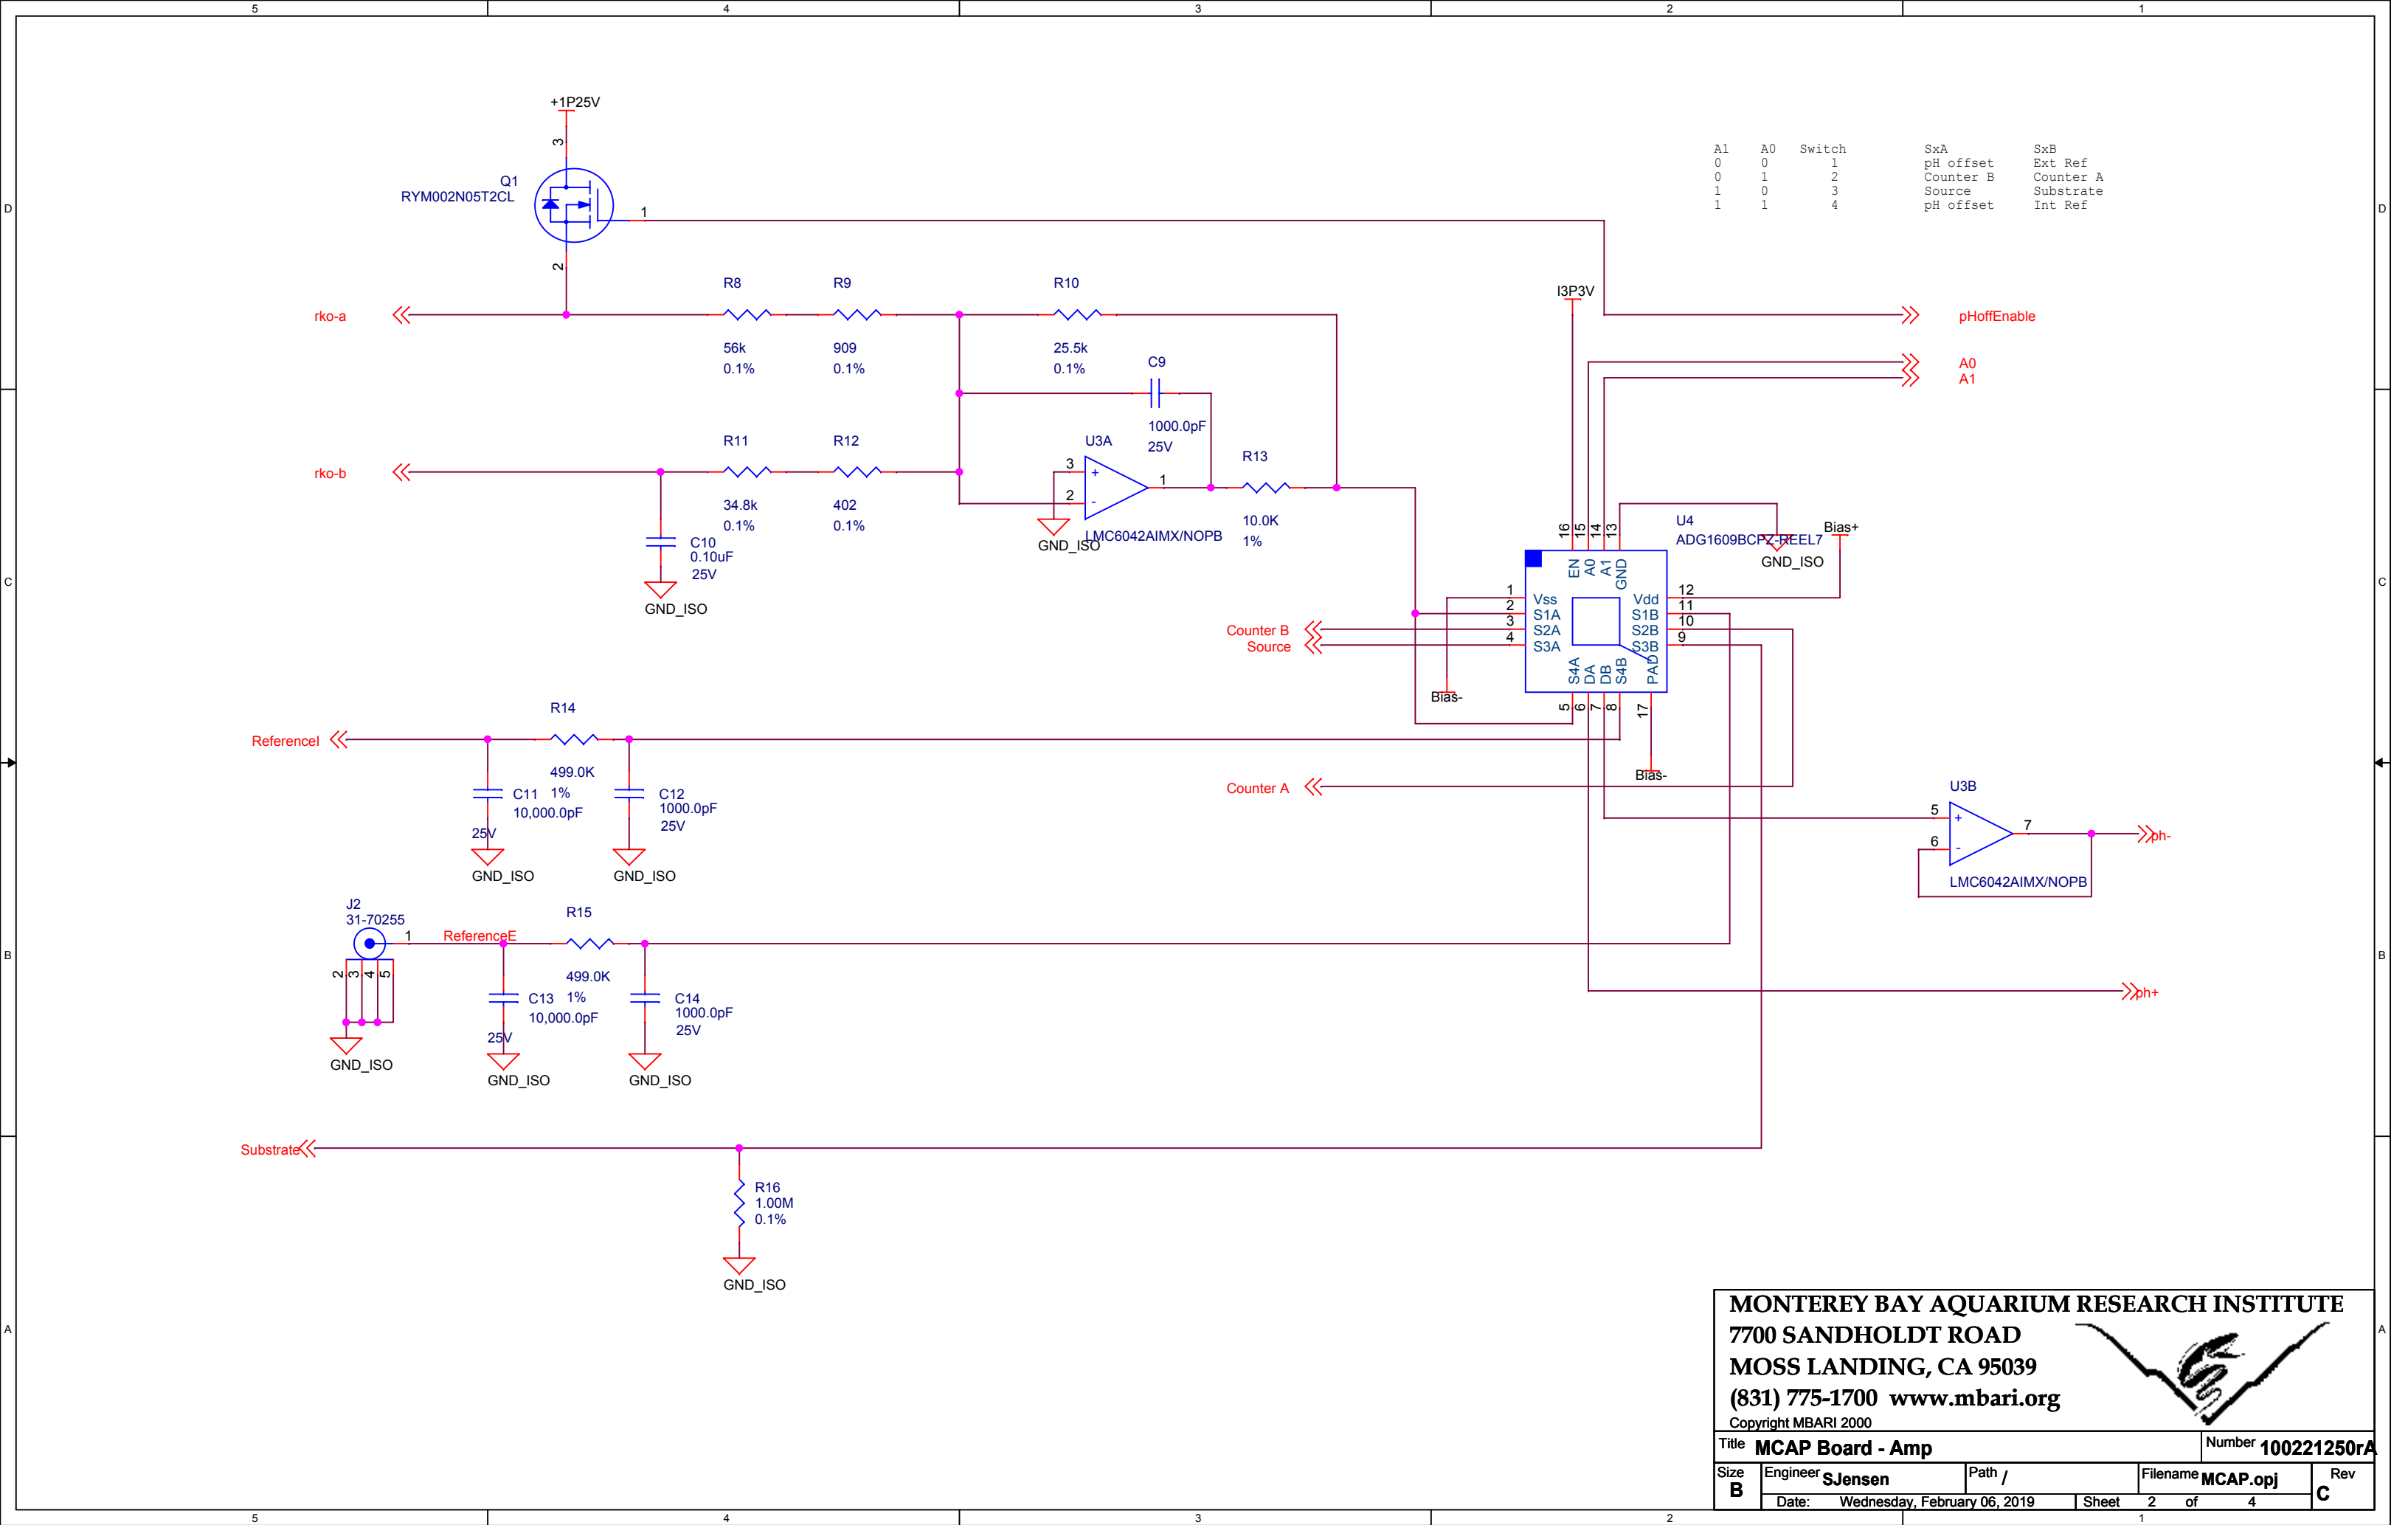


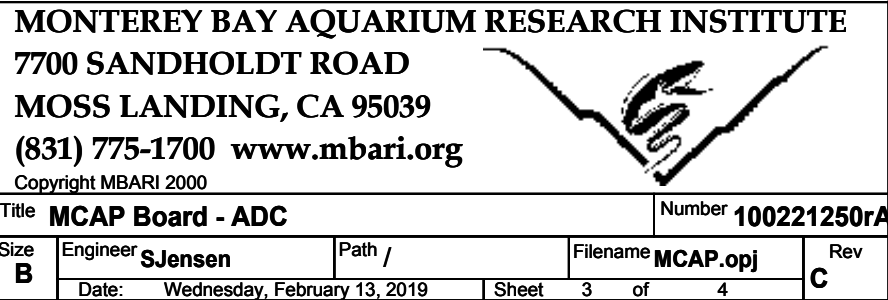




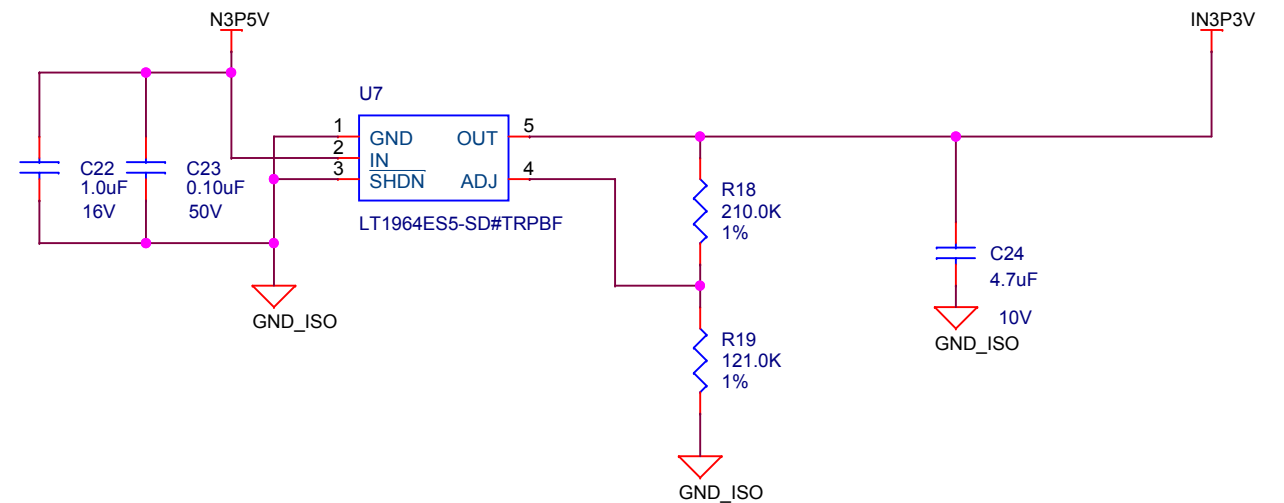


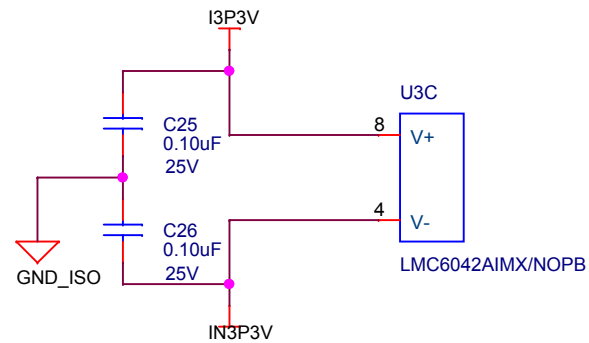

pH Sensor Interface

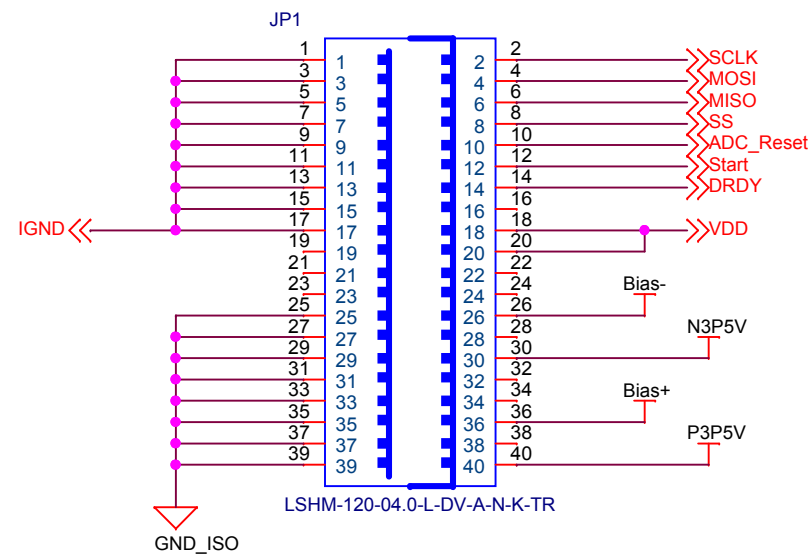

DuraFET isolated Bias power

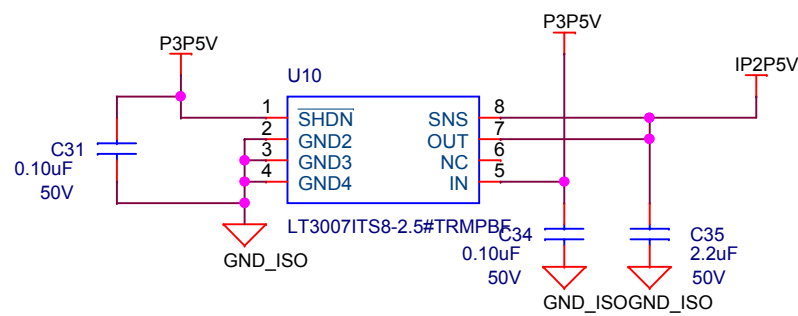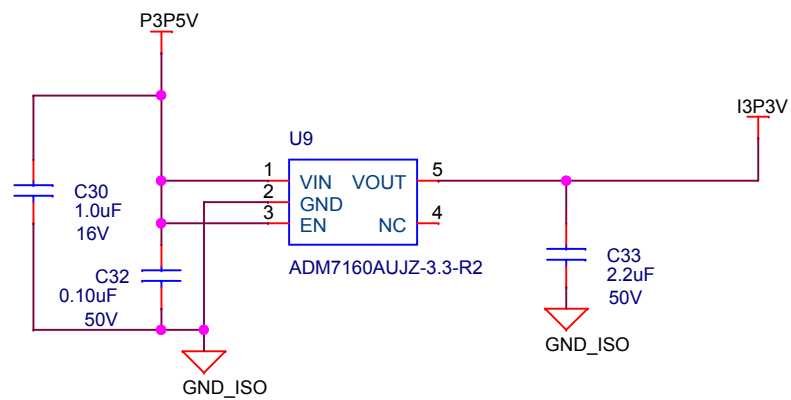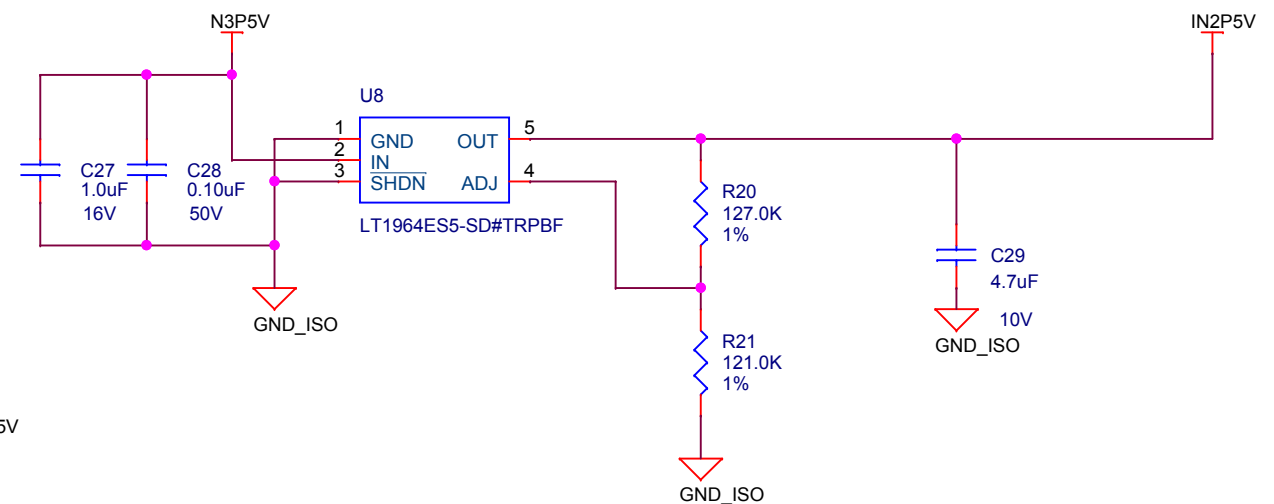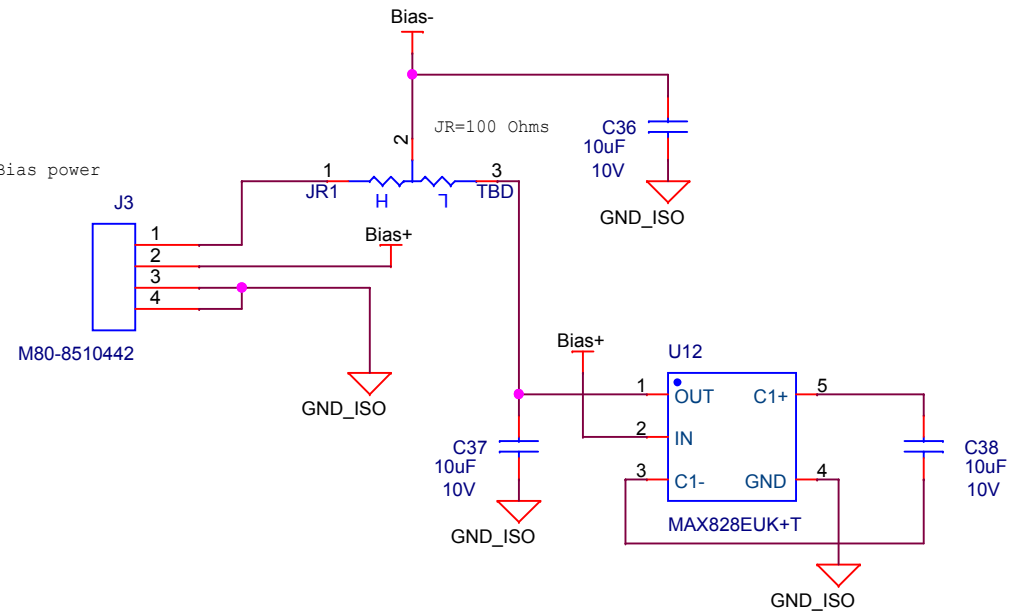

MONTEREY BAY AQUARIUM RESEARCH INSTITUTE
7700 SANDHOLDT ROAD
MOSS LANDING, CA 95039
(831) 775-1700 www.mbari.org
Copyright MBARI 2000



Title MCAP Board - Power			Number 100221250rA	
Size B	Engineer SJensen	Path /	Filename MCAP.opj	Rev C
Date: Wednesday, February 13, 2019		Sheet 4	of 4	