





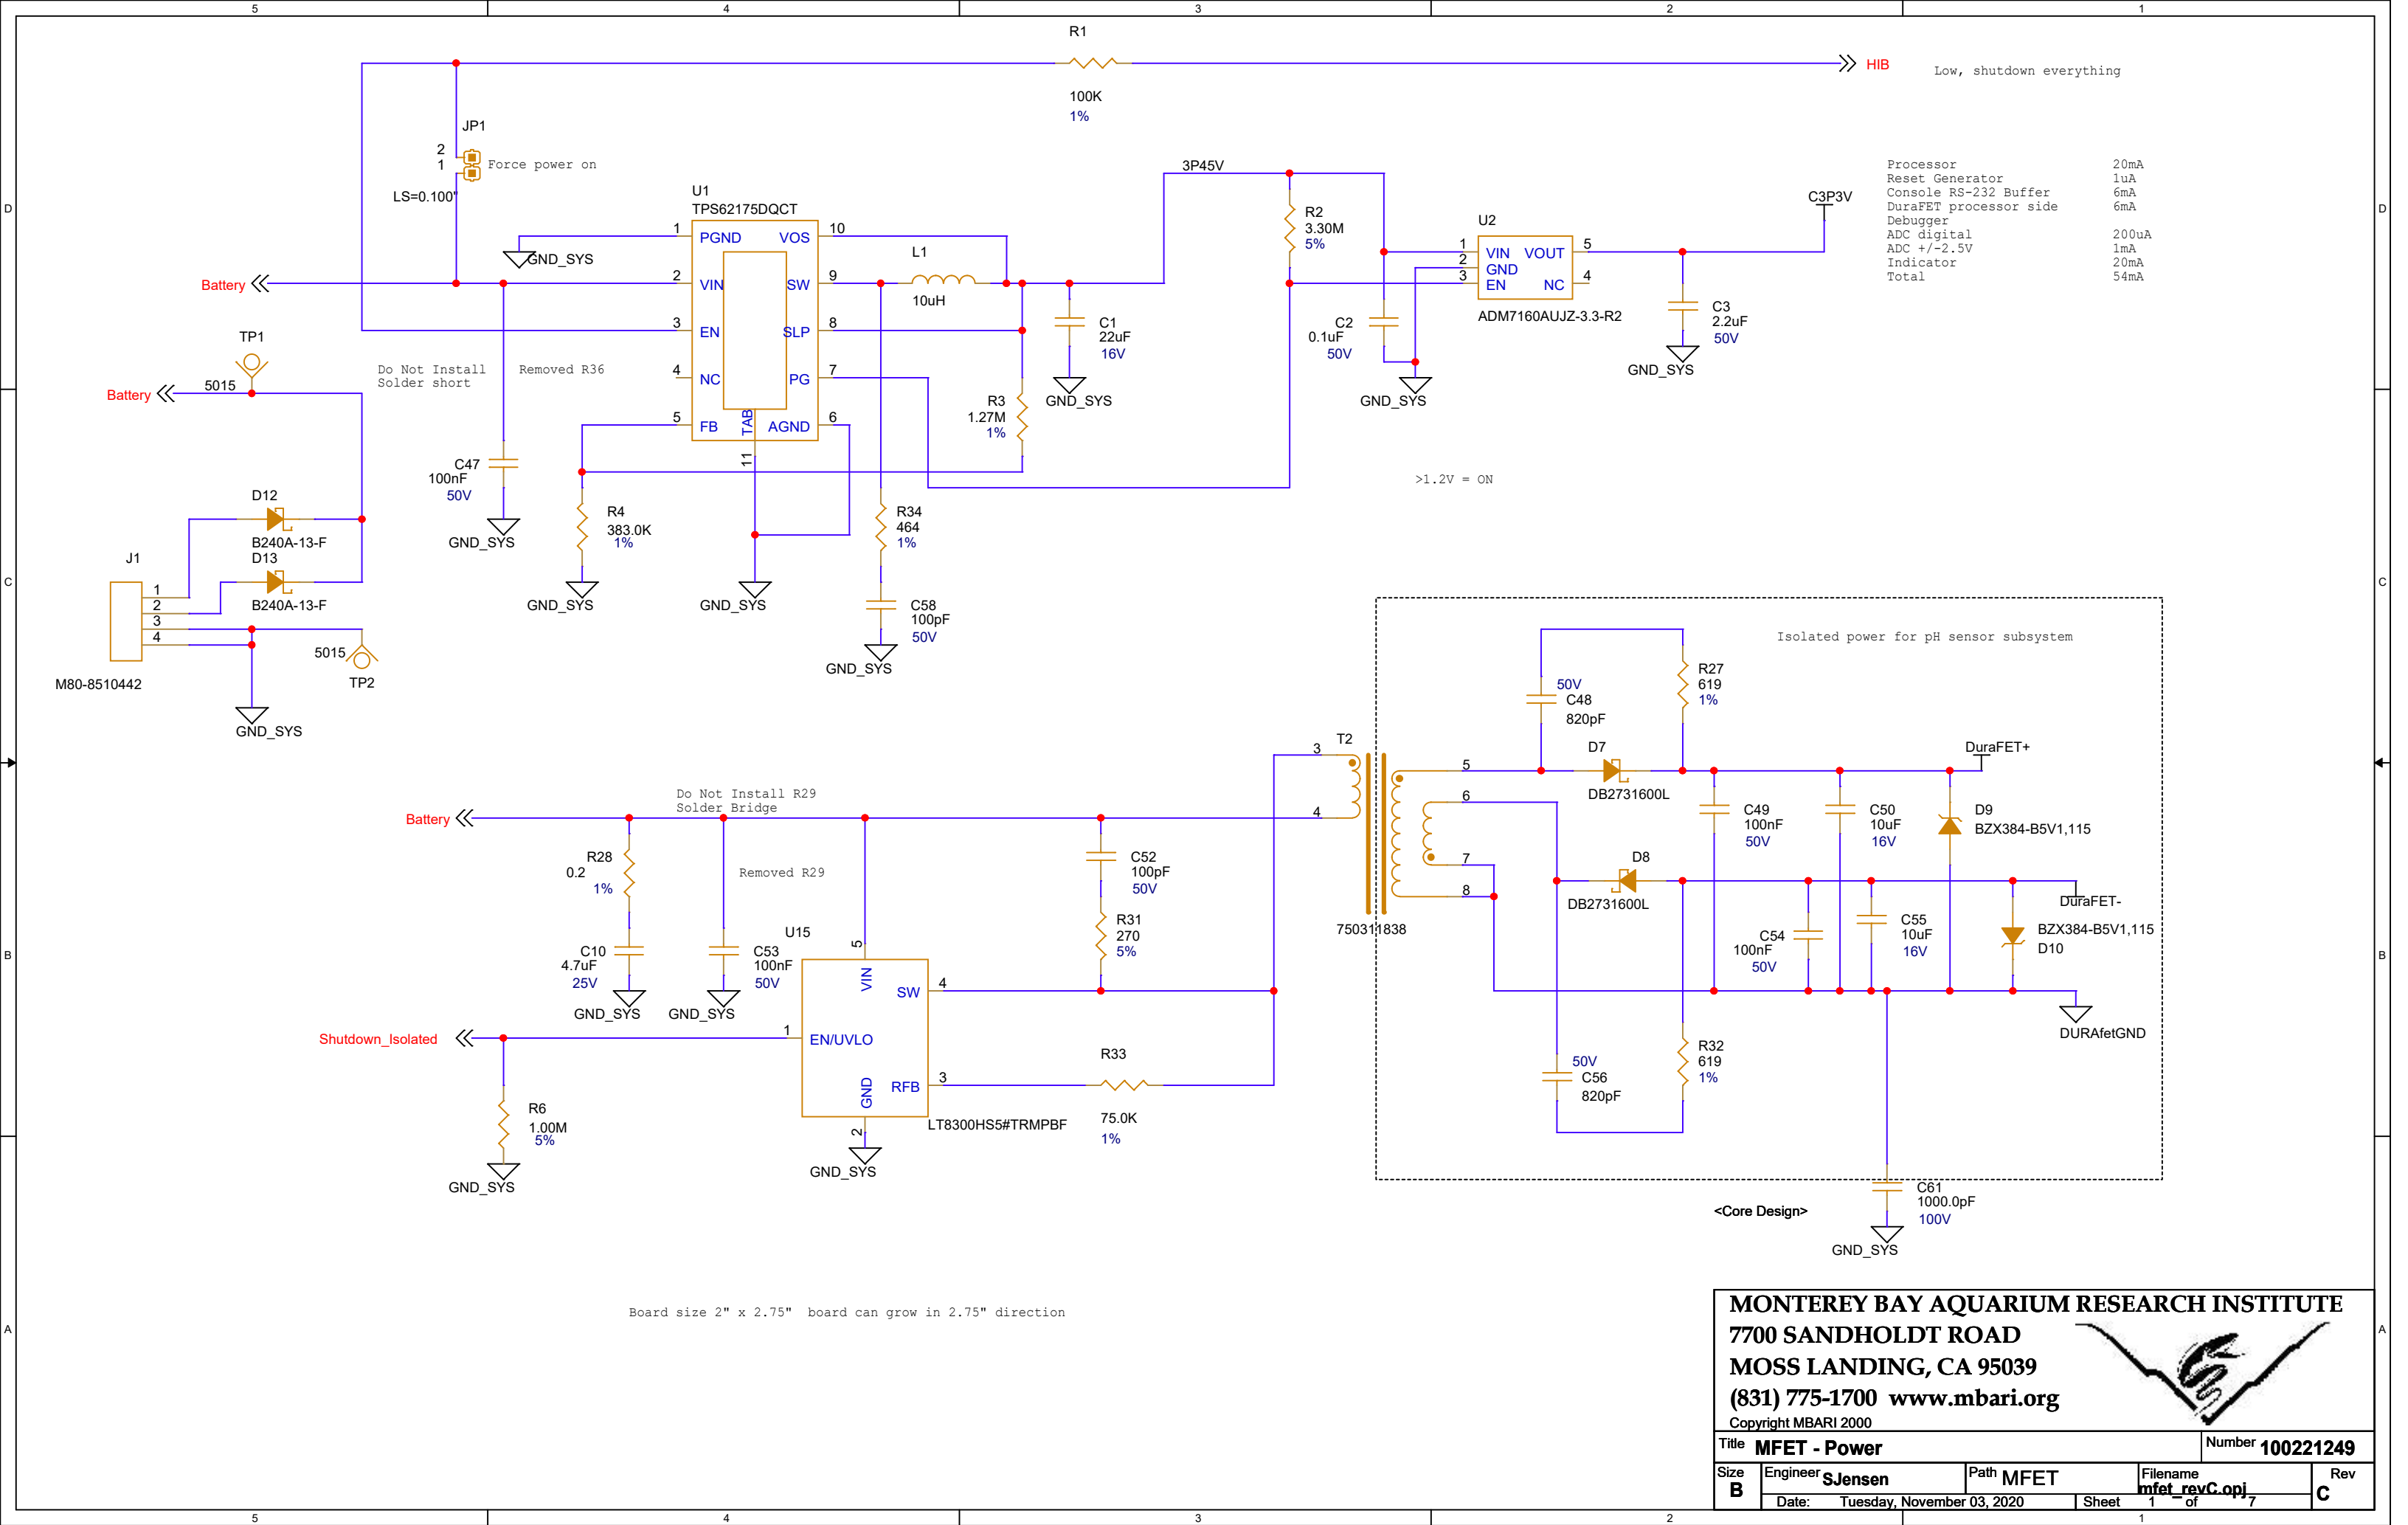



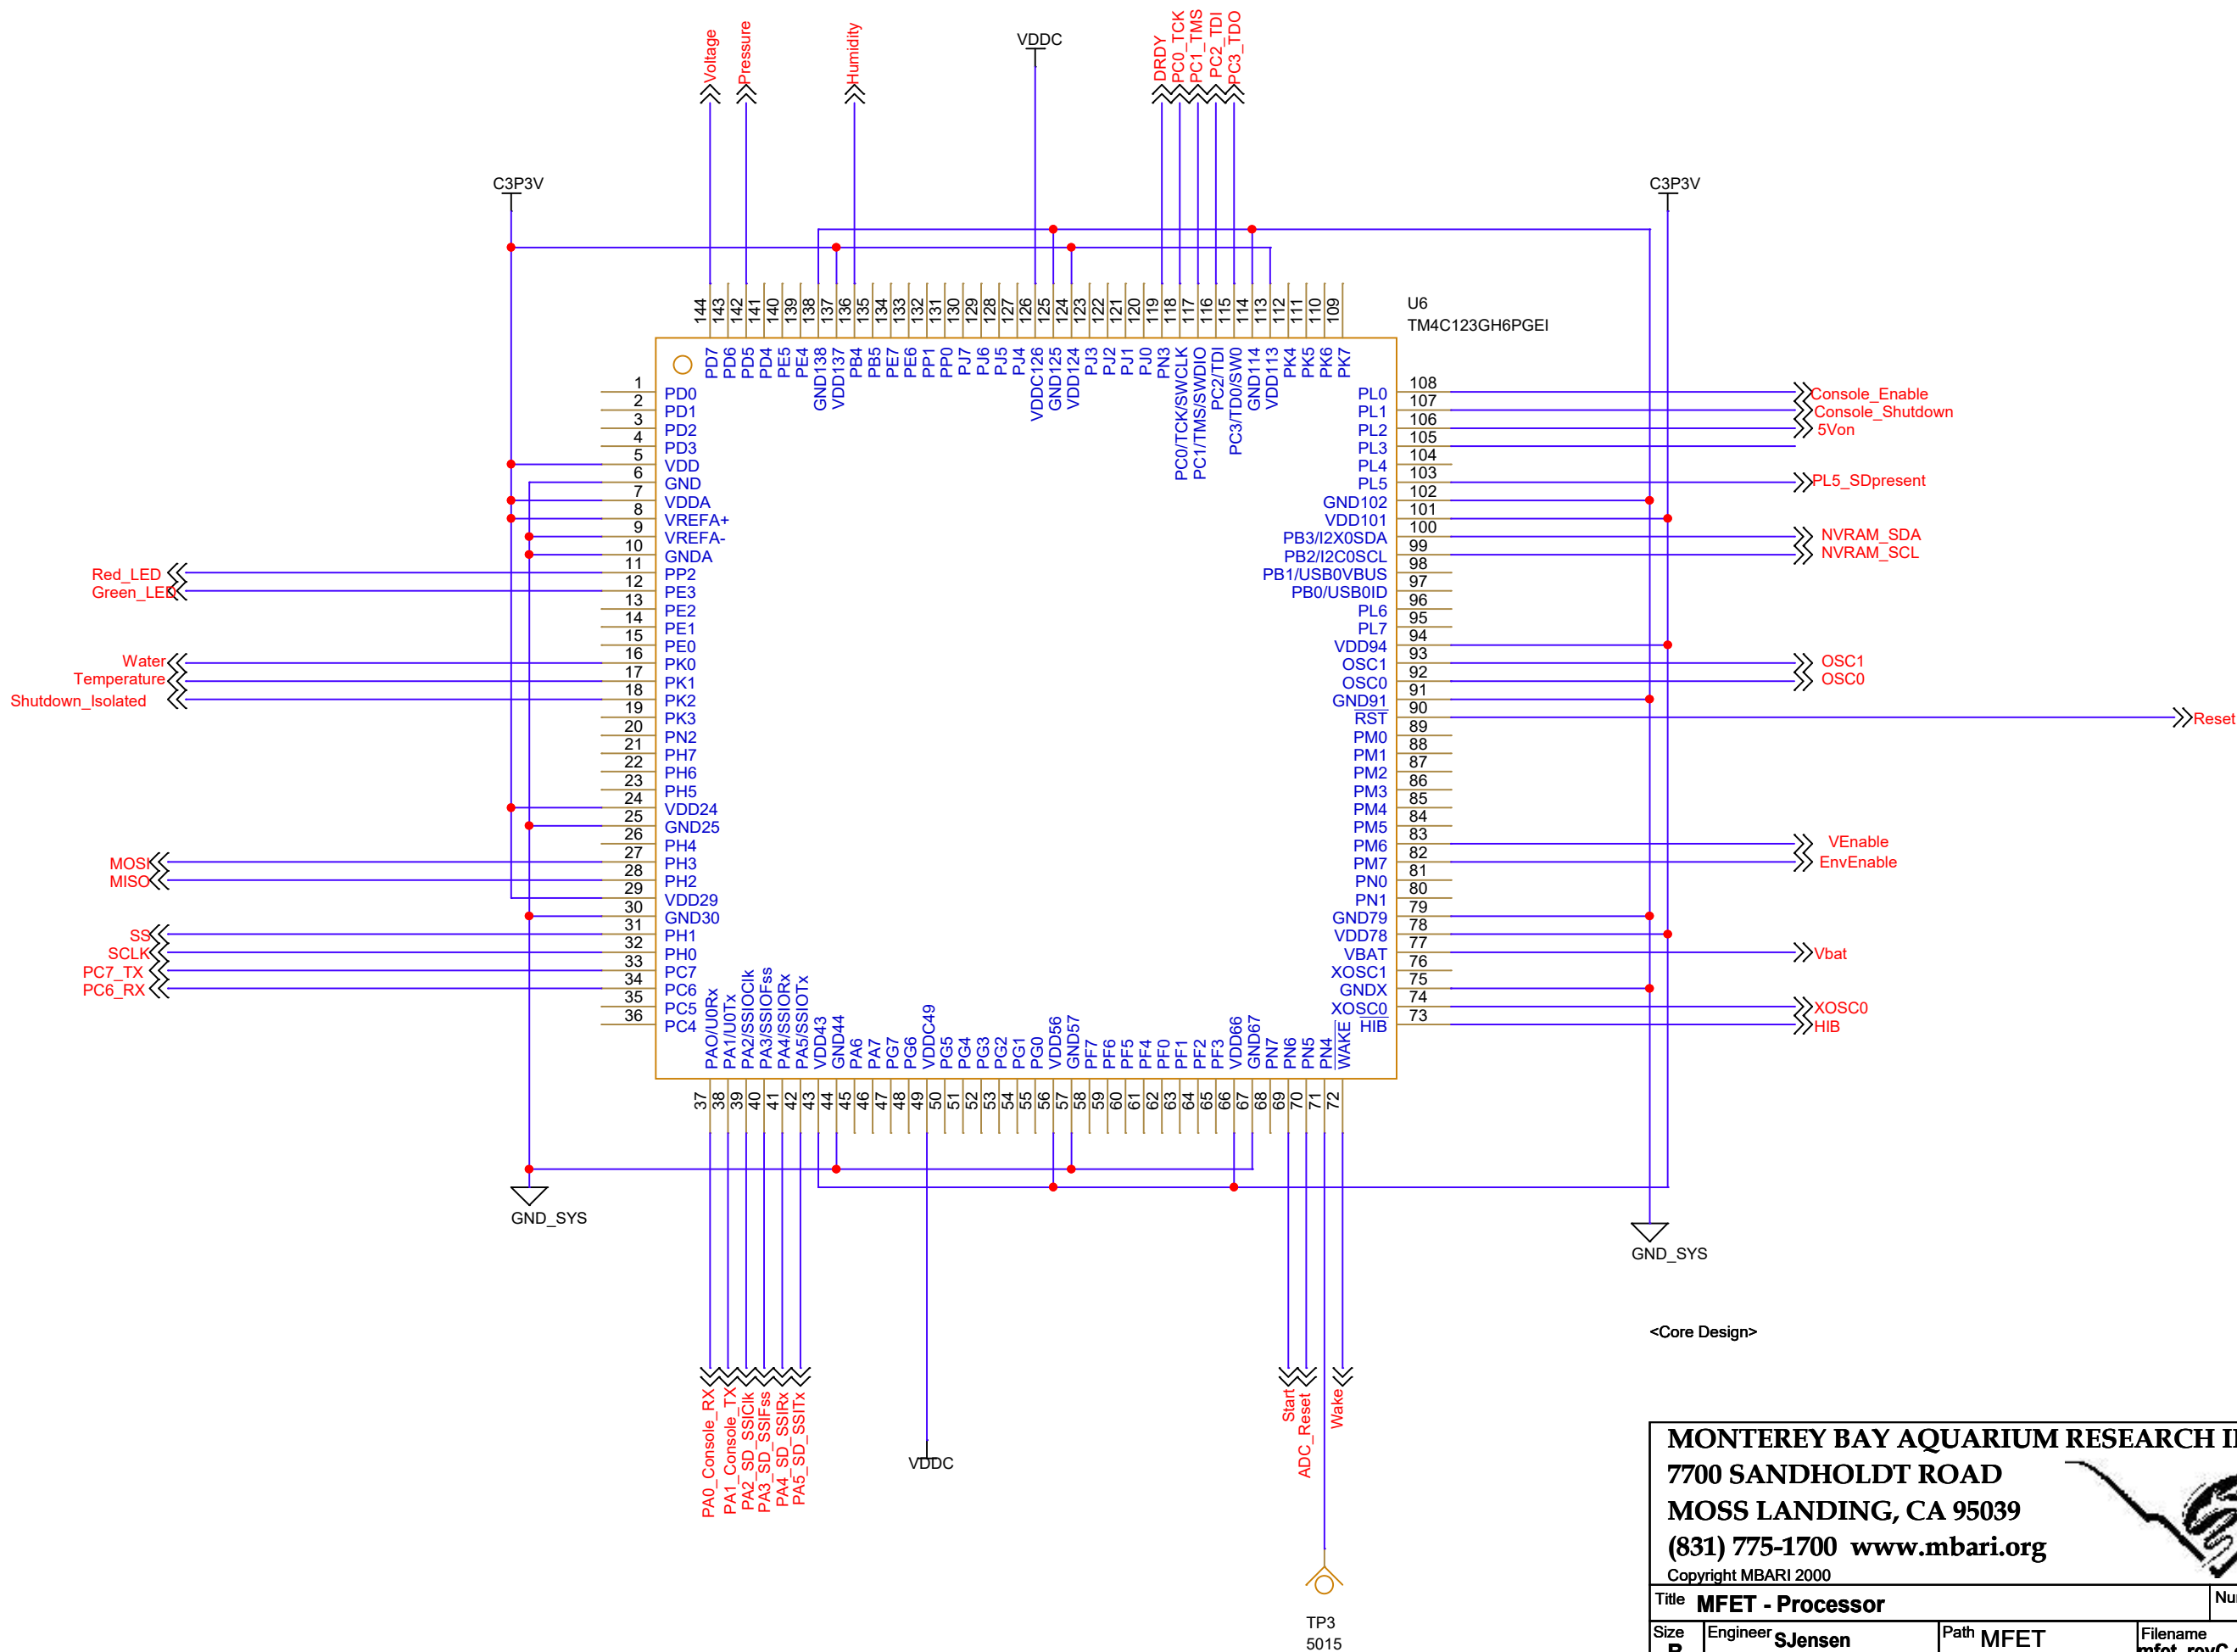


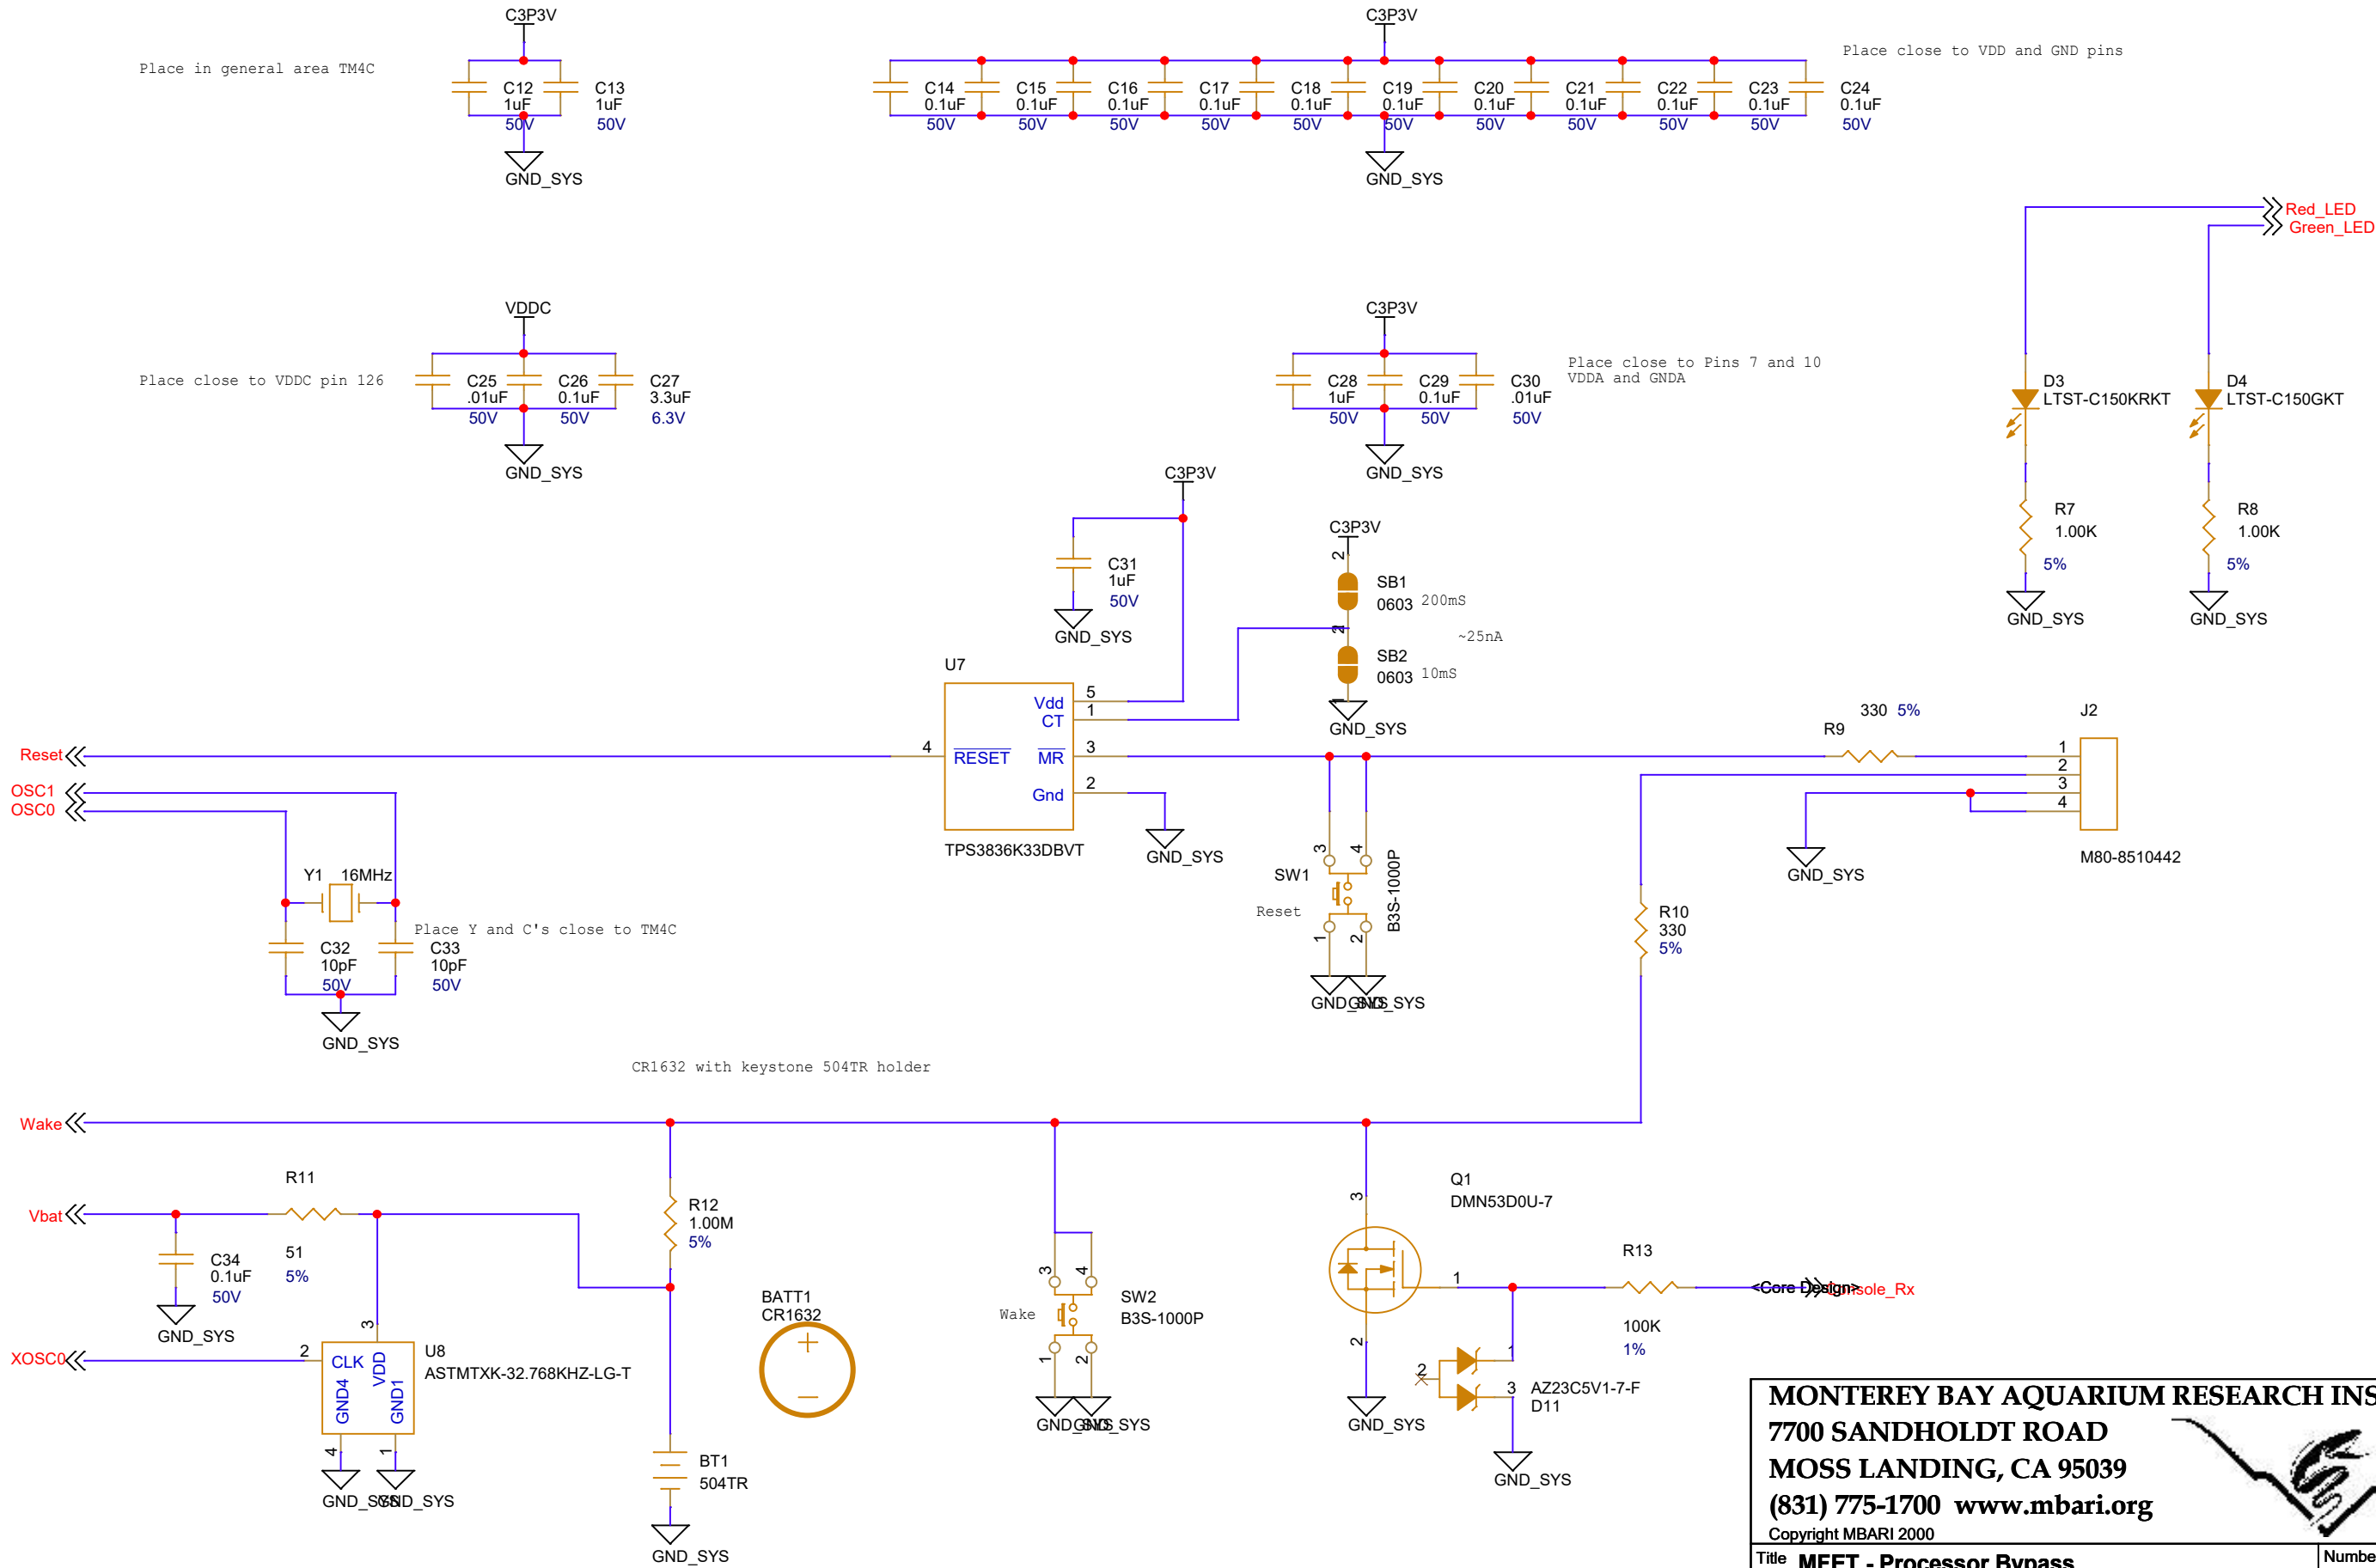

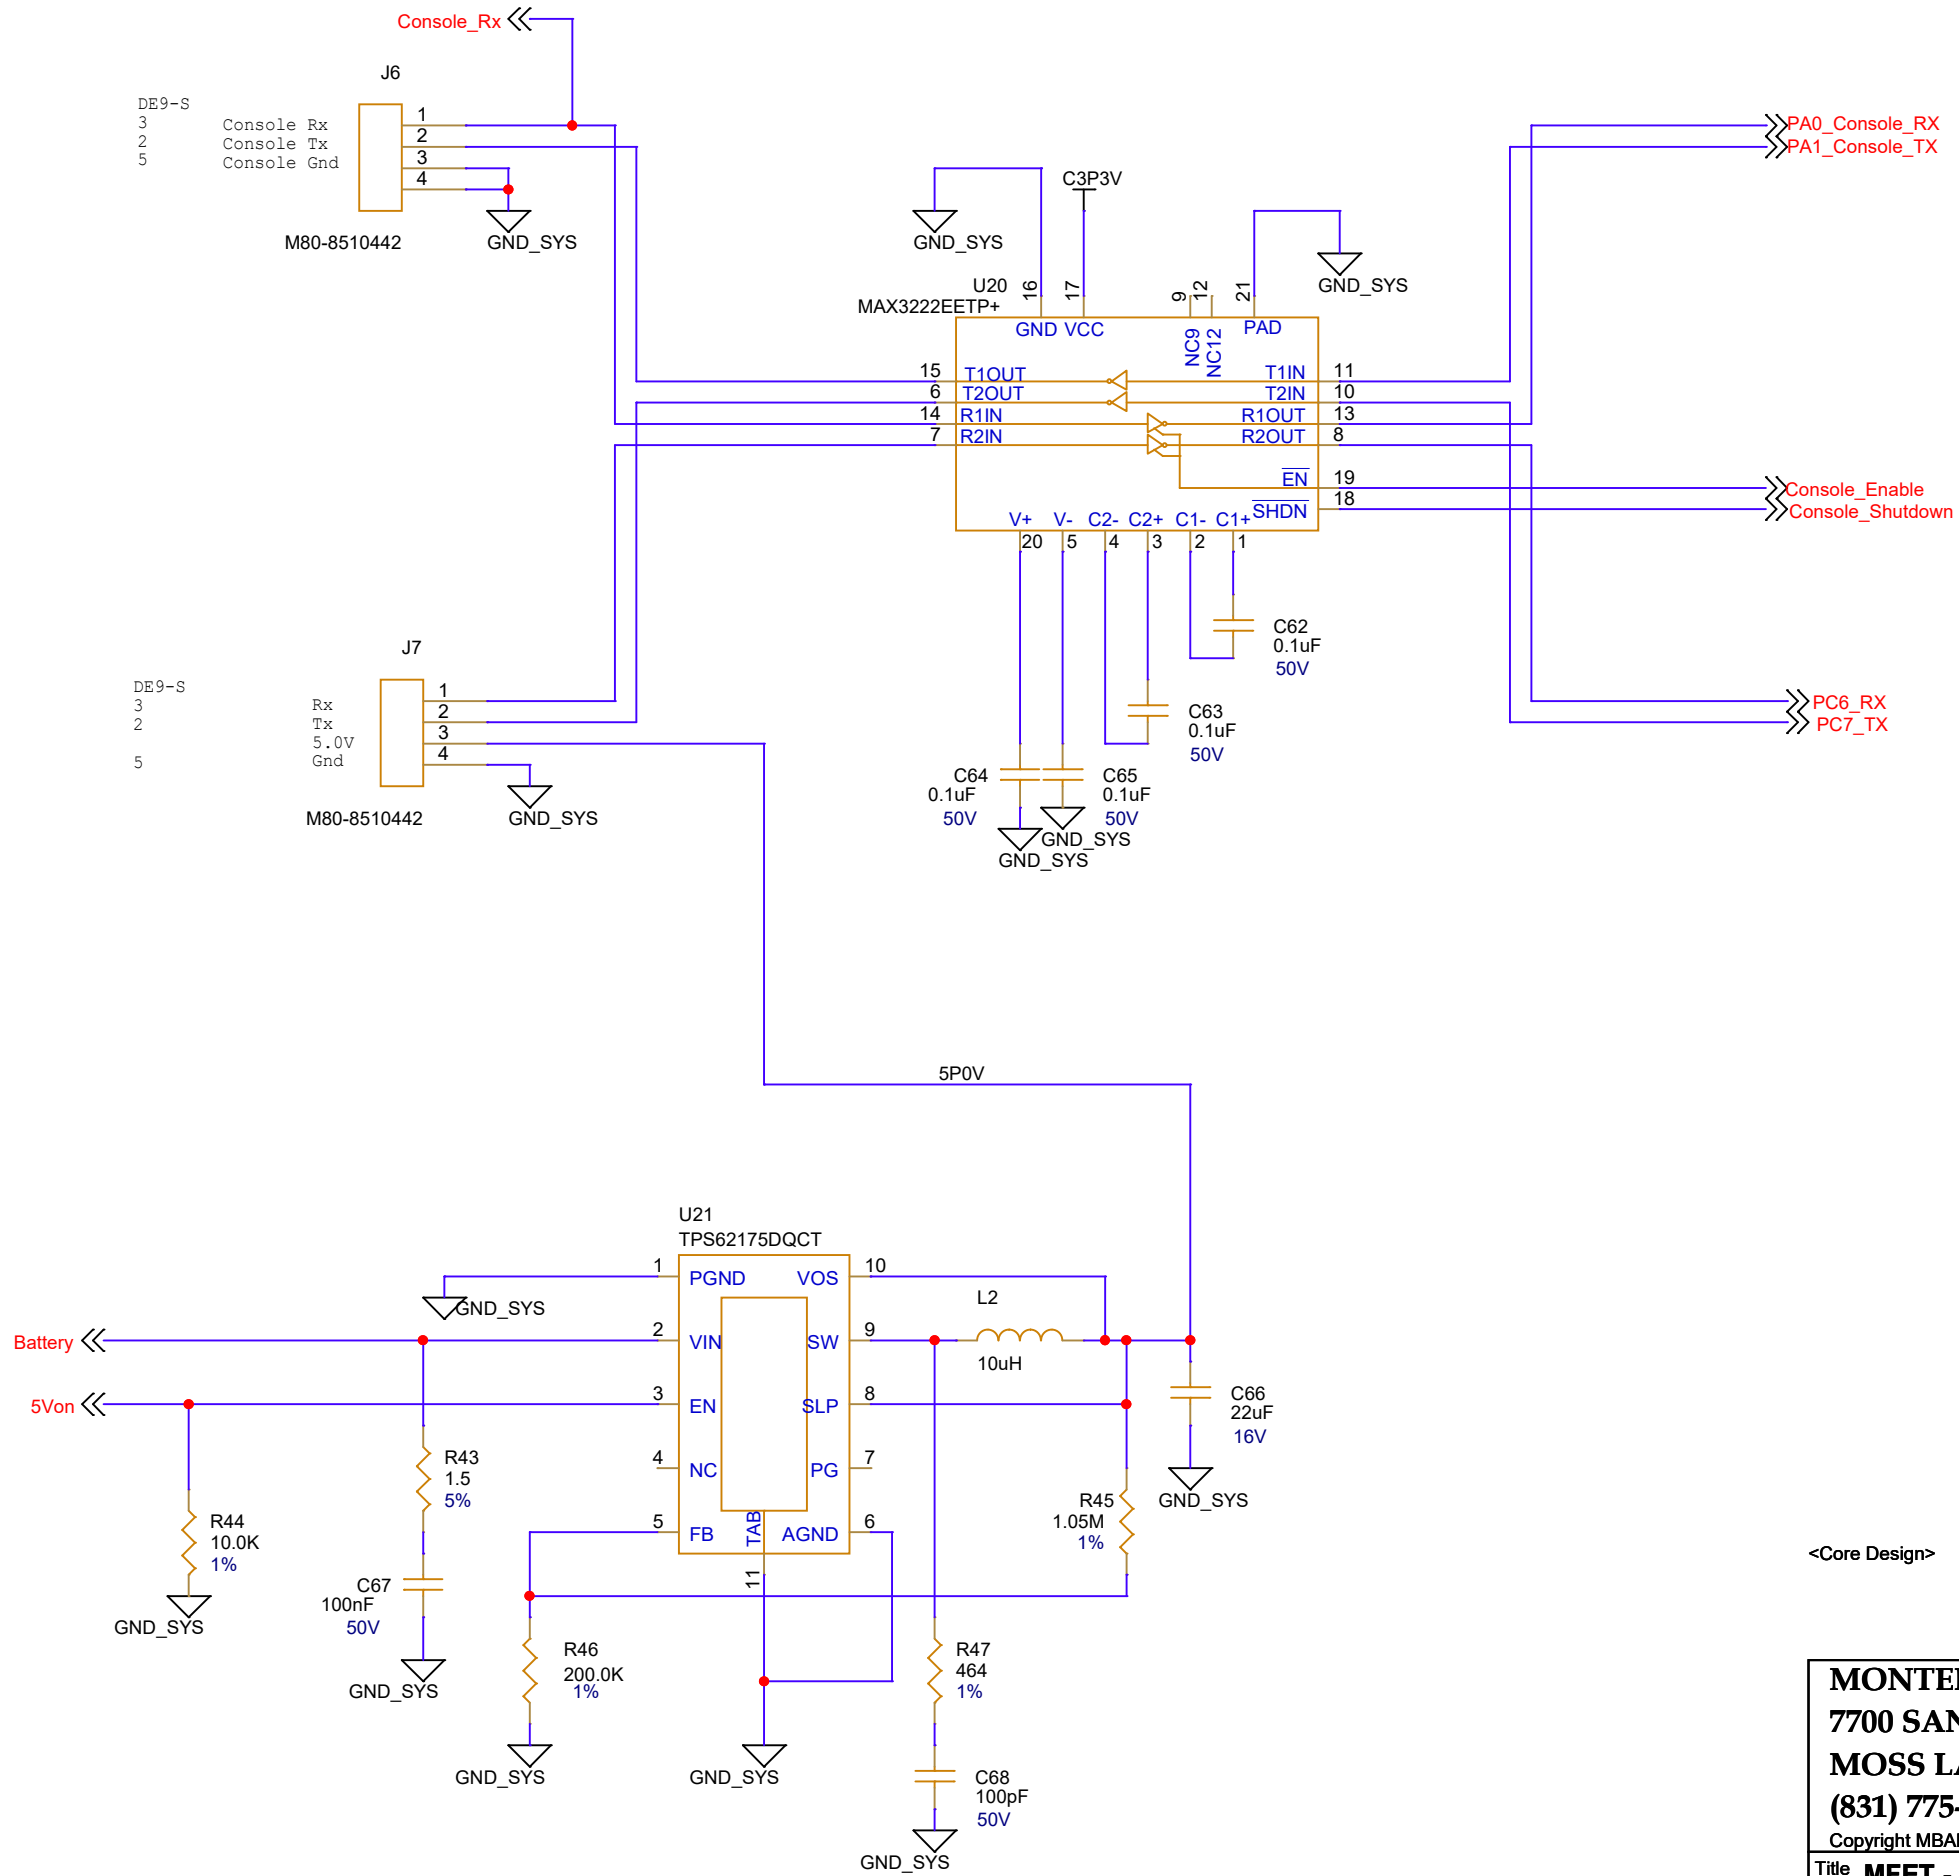

<Core Design>

MONTEREY BAY AQUARIUM RESEARCH INSTITUTE				
7700 SANDHOLDT ROAD				
MOSS LANDING, CA 95039				
(831) 775-1700 www.mbari.org				
Copyright MBARI 2000				
Title MFET - RS-232 Transceiver				Number 100221249
Size B	Engineer SJensen	Path MFET	Filename mfet_revC.opj	Rev C
	Date: Tuesday, November 03, 2020	Sheet 4	of 7	

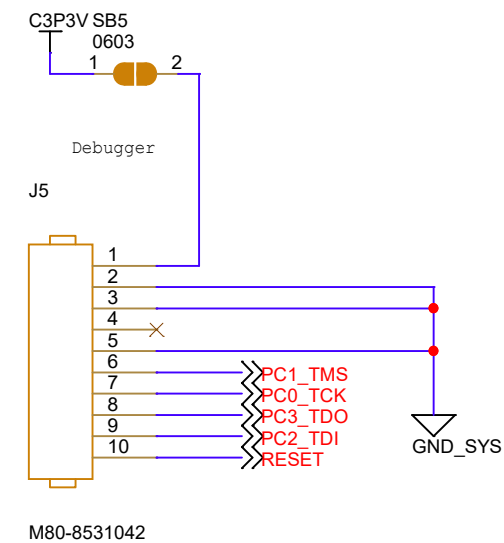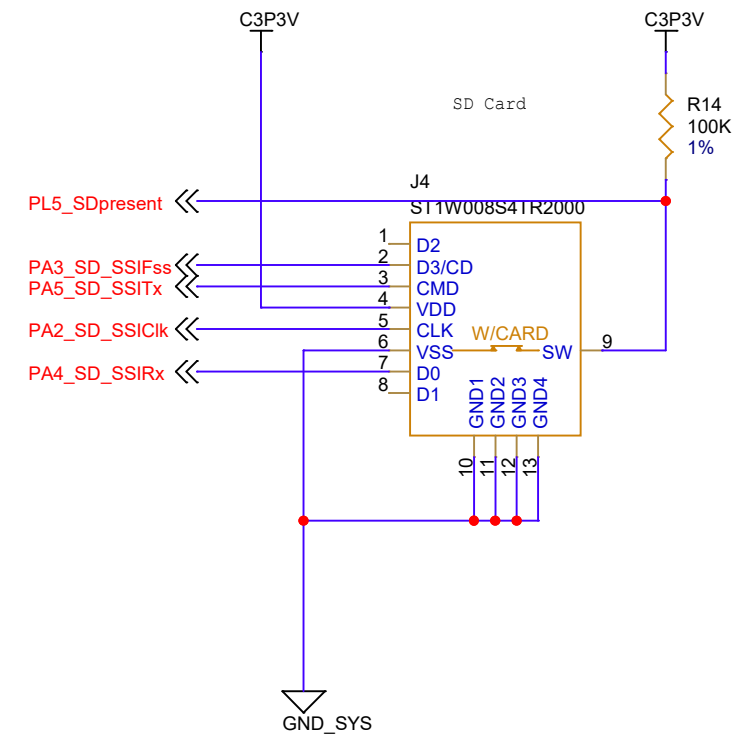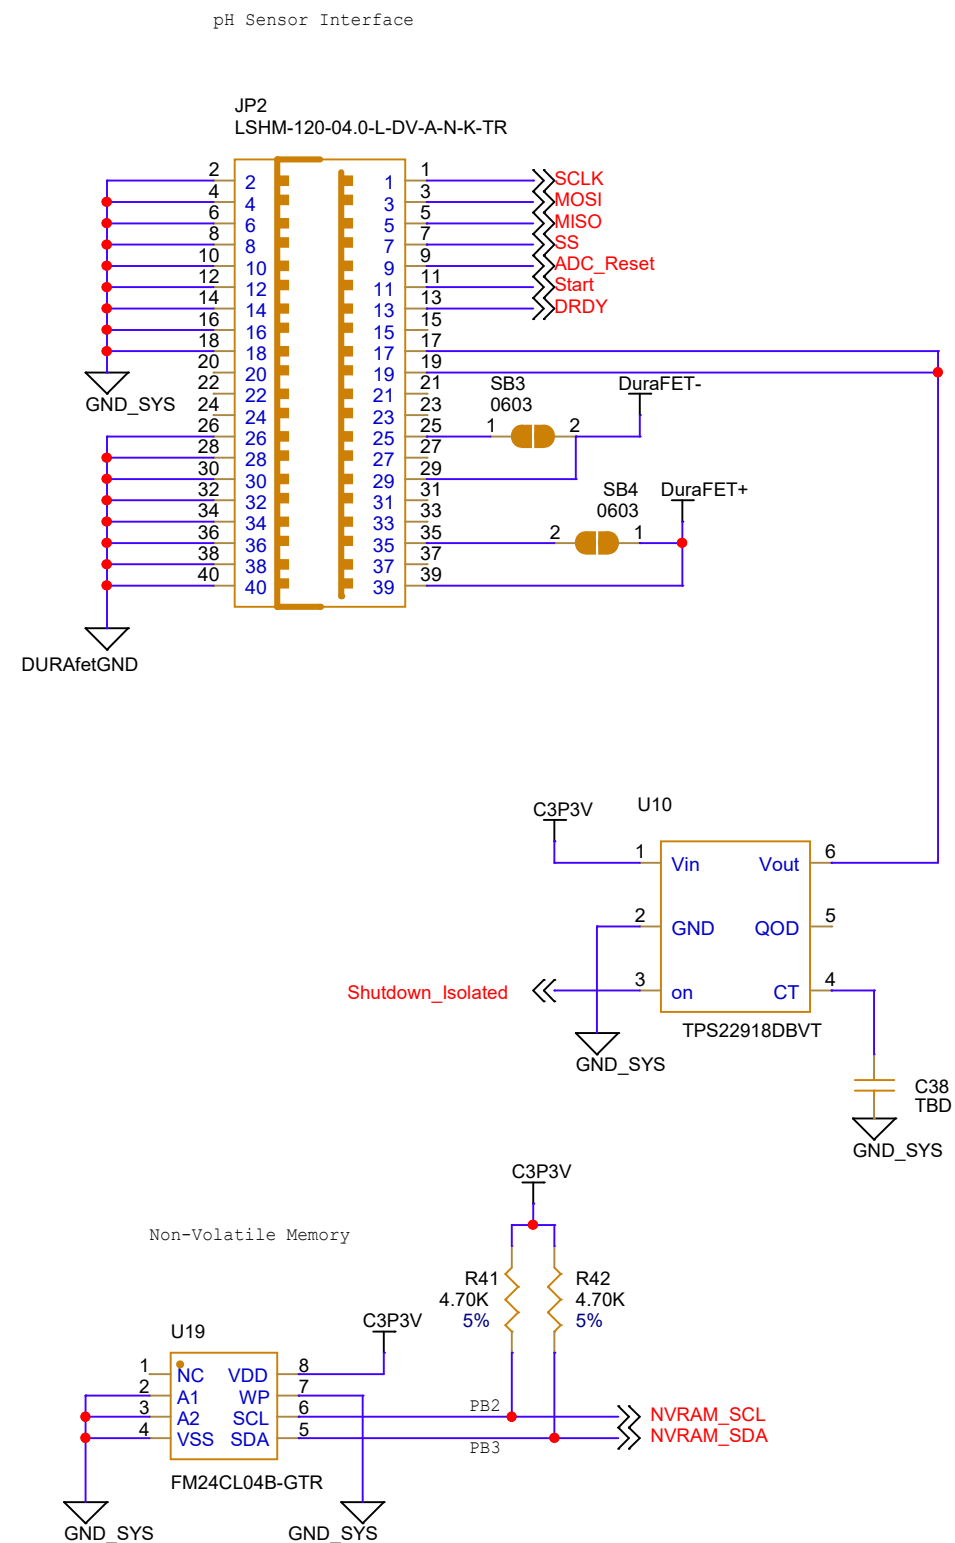

05/04/18 (JRosal): Updated connections to JP2
after routing of REV B board.

MONTEREY BAY AQUARIUM RESEARCH INSTITUTE				
7700 SANDHOLDT ROAD				
MOSS LANDING, CA 95039				
(831) 775-1700 www.mbari.org				
Copyright MBARI 2000				
Title MFET - Miscellaneous Interfaces				Number 100221249
Size B	Engineer	Path	Filename	Rev
	SJensen	MFET	mfet_revC.opj	C
Date: Tuesday, November 03, 2020		Sheet	5 of 7	

